
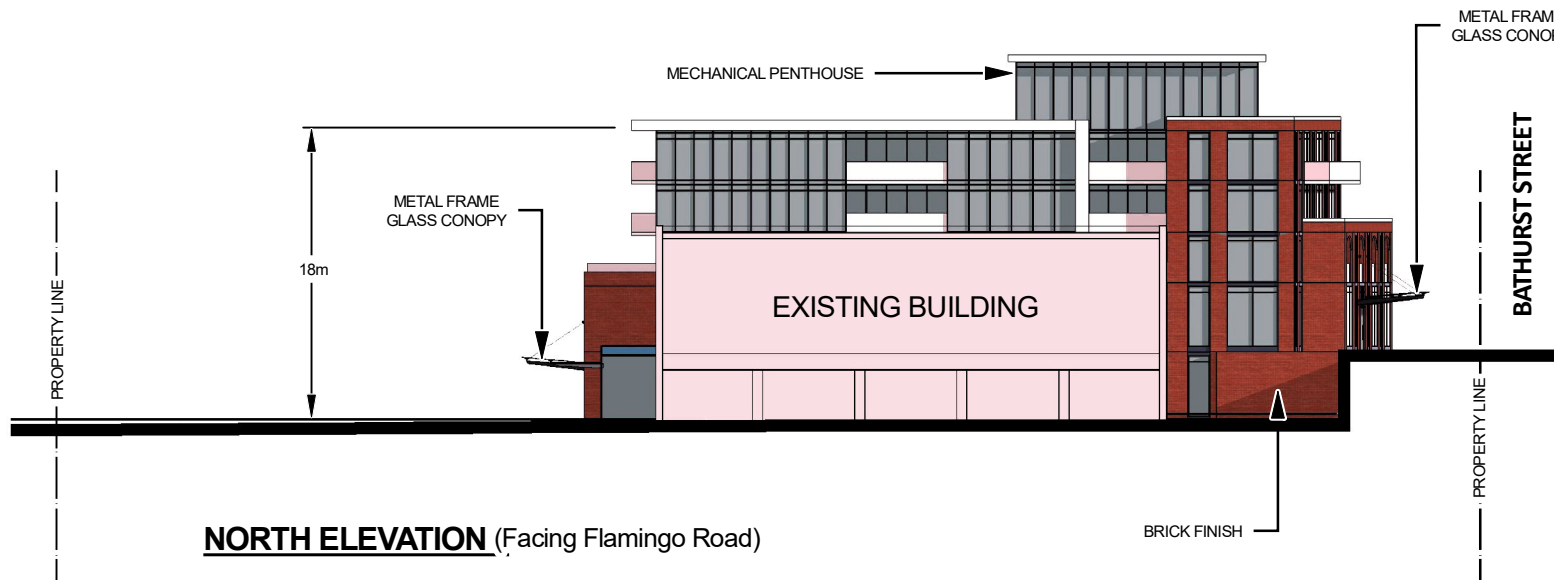


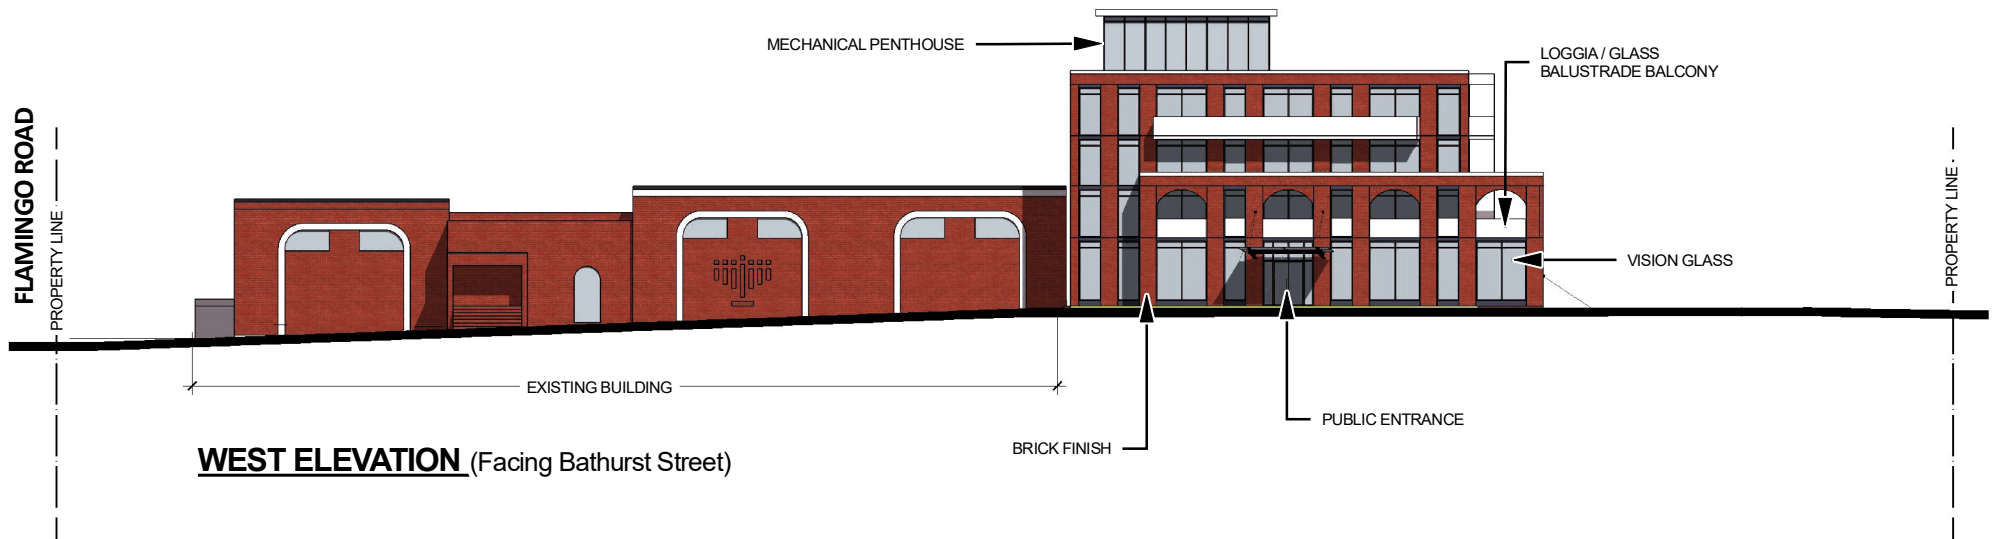

Not to Scale

Building Elevations - West and North

LOCATION:

8001 Bathurst Street
Block 40, 65M-3182

APPLICANT:

Chabad Lubavitch of Southern Ontario



Attachment

FILES:

OP.19.016 and Z.19.040

DATE:

April 5, 2022

4