


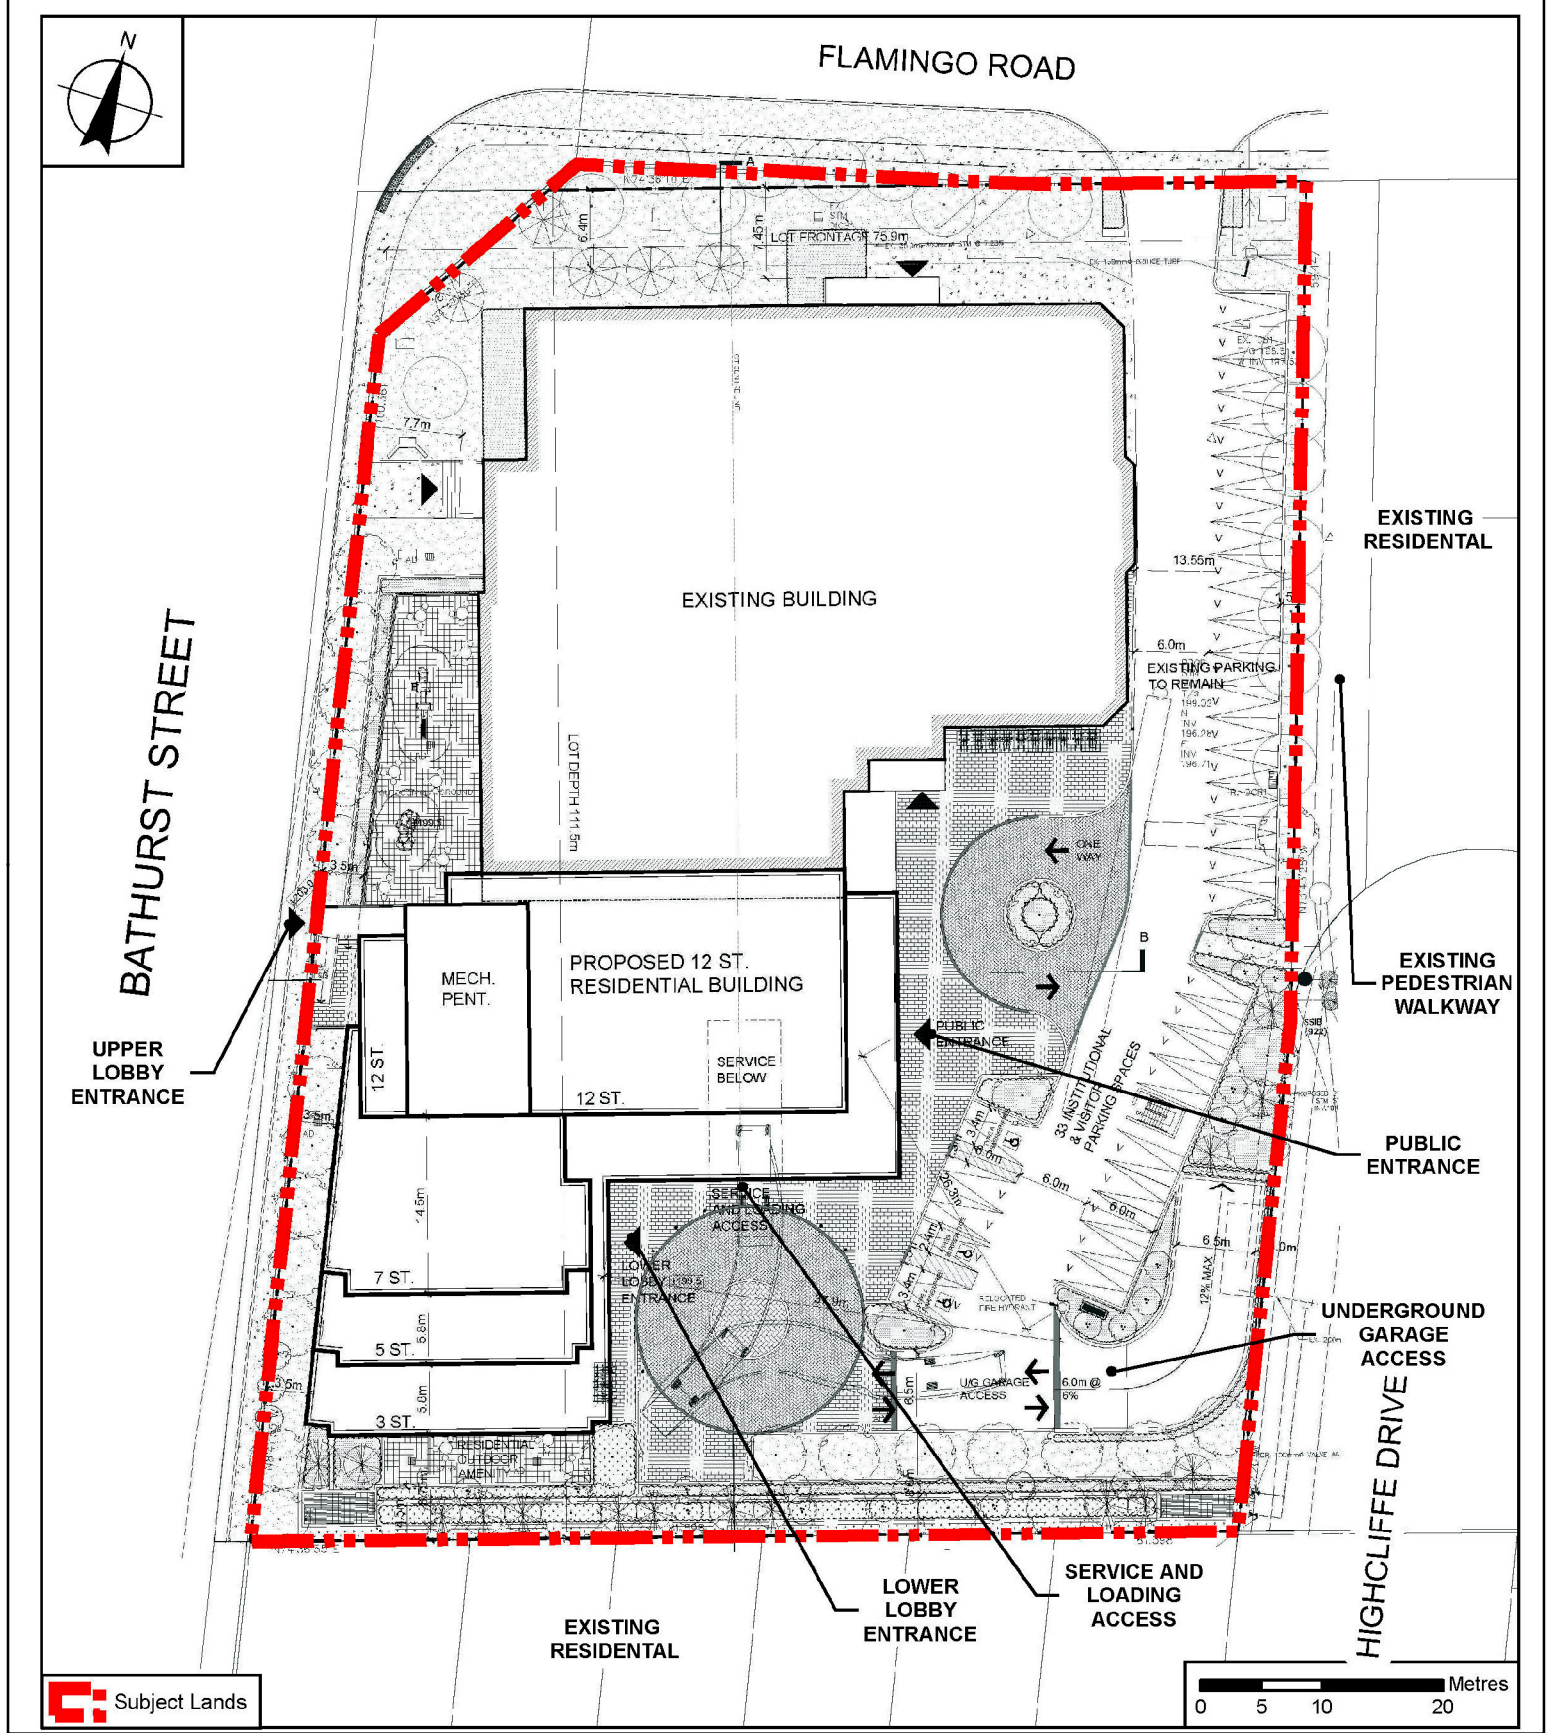

Original Site Plan (September 22, 2020 Original Public Meeting)

LOCATION:
8001 Bathurst Street
Block 40, 65M-3182

APPLICANT:
Chabad Lubavitch of Southern Ontario



Attachment

FILES:
OP.19.016 and Z.19.040

DATE:
April 5, 2022

7