



PART 1, PLAN 65...  
PIN 03299 - 0147 (LT)

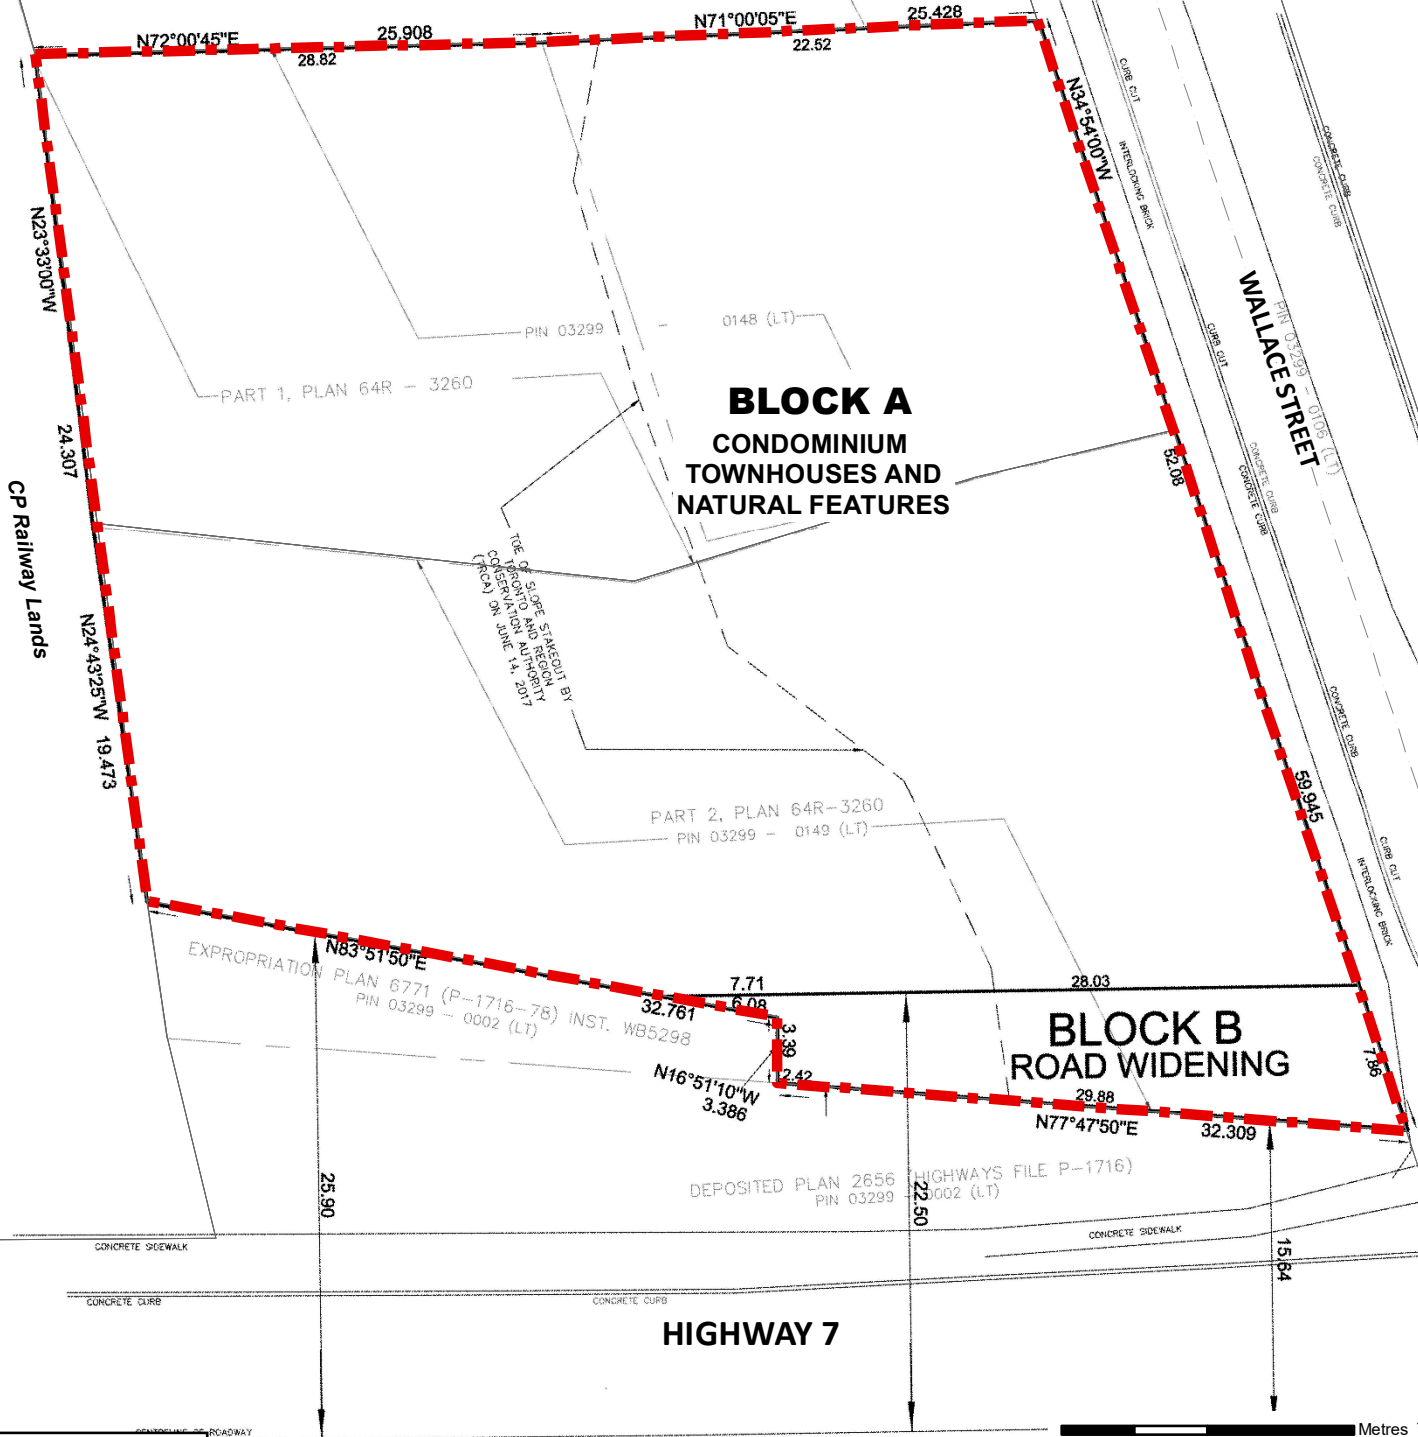

 Subject Lands

# Draft Plan of Subdivision File 19T-22V003

LOCATION: 158 and 166 Wallace Street  
Part of Lot 6, Concession 7

APPLICANT: King Home Construction Inc.



# Attachment

FILES: 19T-22V003, Z.17.015  
RELATED FILE:  
OP.17.006

DATE: February 13, 2024

# 3