


Corrugated Metal Sheet

Pre-Fab Steel Wall Frame

9.347m

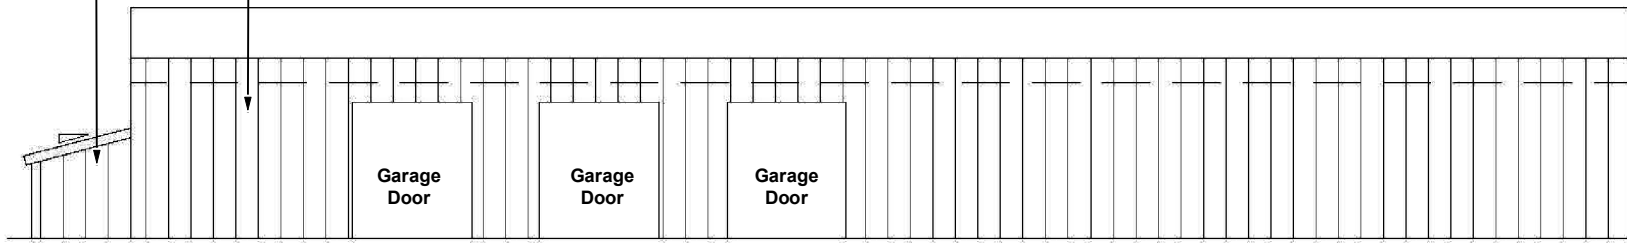


East Elevation

Aluminum Window Glazing

Pre-Fab Steel Wall Frame

Corrugated Metal Sheet

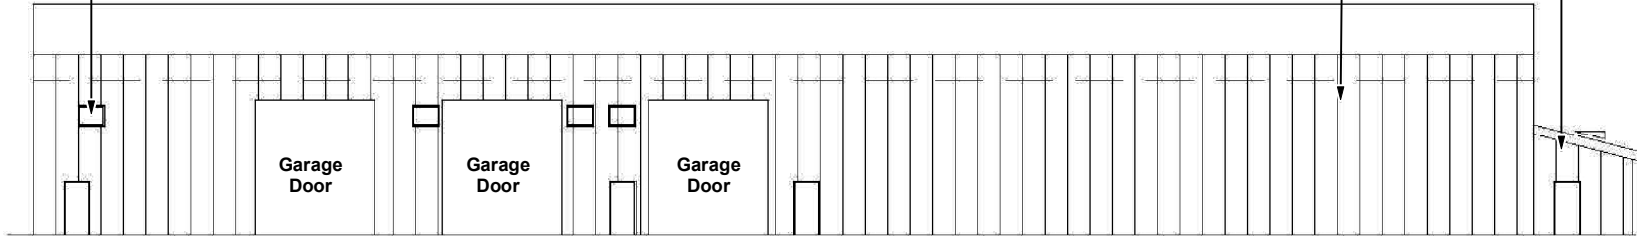

West Elevation


Pre-Fab Steel Wall Frame

Pre-Fab Steel Wall Frame


Aluminum Window Glazing

Aluminum Window Glazing

Corrugated Metal Sheet

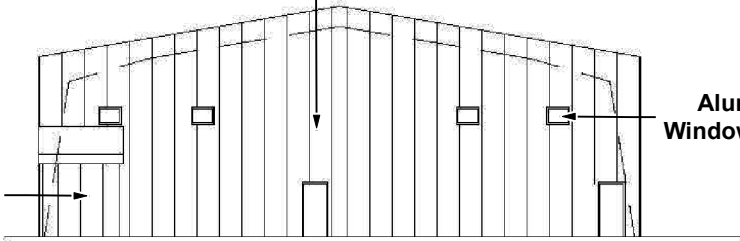

South Elevation

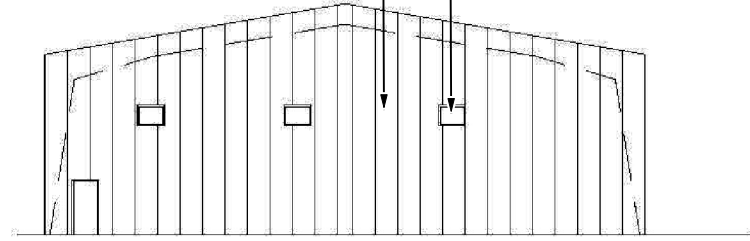

North Elevation

Not to Scale

Prefabricated Storage Building Elevations

Location:
3230 King-Vaughan Road
Part of Lot 1, Concession 5;

Applicant:
Royal King Valley Holdings Inc.



Attachment

File: Z.21.004
Related File: DA.21.006

Date:
February 13, 2024

4