


EAST ELEVATION (Facing Hunter's Valley Road Extension)



WEST ELEVATION

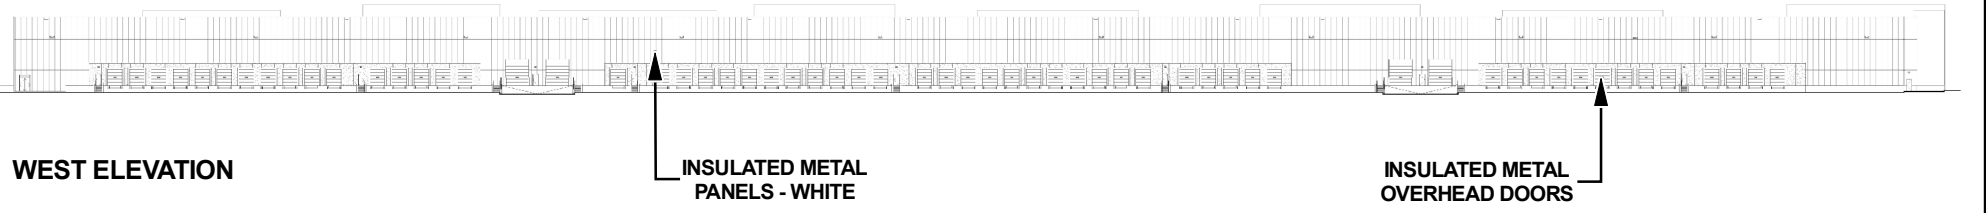

SOUTH ELEVATION



NORTH ELEVATION

Not to Scale

Elevations - Building 'B'

LOCATION:
9001 Regional Road 50
Part of Lots 14 and 15, Concession 10

APPLICANT:
Bethpage Properties West Inc.



Attachment

FILES:
OP.21.013 and Z.21.023

DATE:
May 30, 2023

6