



West Elevation - Facing Highway 50

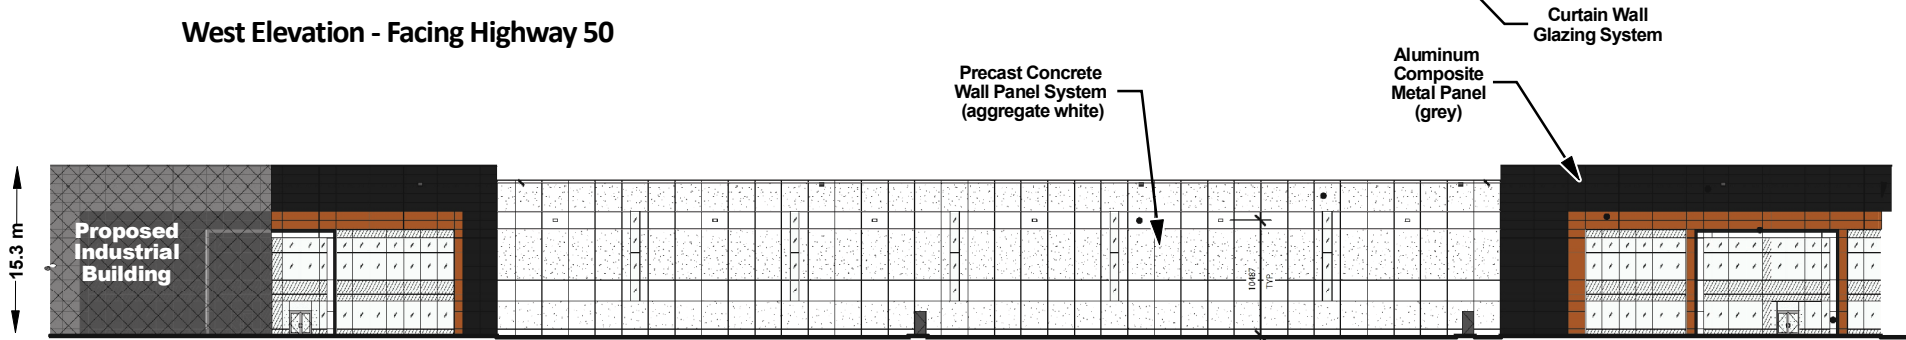

North Elevation

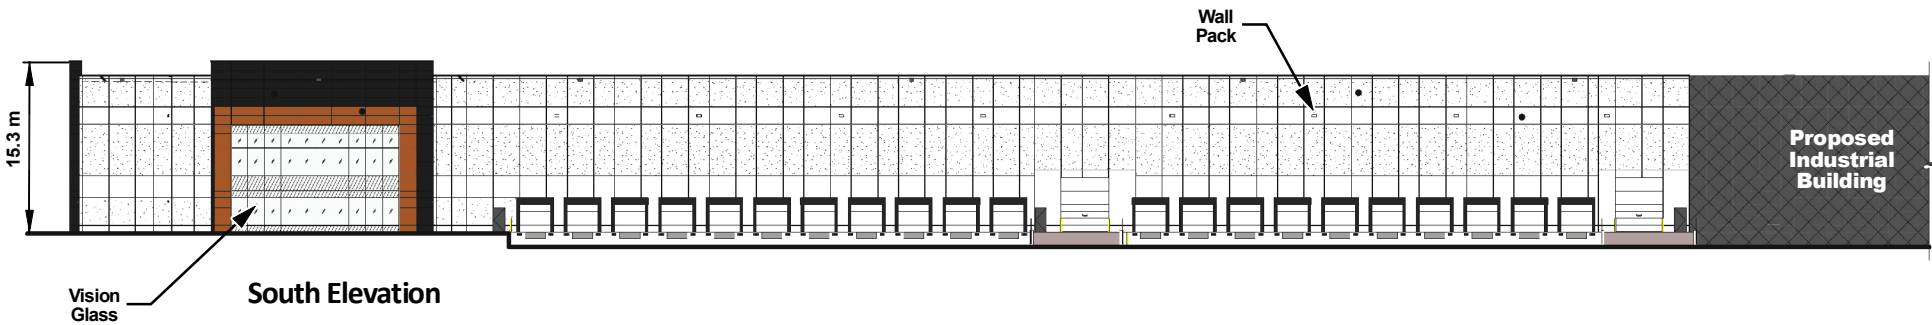

South Elevation

Not to Scale

## Building Addition Elevations (File DA.23.049)

**Location:**  
6751 Highway 7, 7575 Huntington Road and  
850 Gibraltar Road; Part of Lots 4 and 5, Concessions 9 and 10 and Part  
of a Road Allowance between Concession 9 and 10

**Applicant:** Livwest North Inc. & Livwest South Inc.



## Attachment

**File:** Z.23.023  
**Related File:** DA.23.049

**Date:**  
February 13, 2024

5