

<b>ITEM: 6.9</b>	<b>REPORT SUMMARY MINOR VARIANCE APPLICATION FILE NUMBER A041/24</b>
------------------	--

Report Date: March 28, 2024

**THIS REPORT CONTAINS COMMENTS FROM THE FOLLOWING  
DEPARTMENTS & AGENCIES (SEE SCHEDULE B):**

Additional comments from departments and agencies received after the publication of the report will be made available on the City's [website](#).

Internal Departments <small>*Comments Received</small>	Conditions Required		Nature of Comments
Committee of Adjustment	Yes <input type="checkbox"/>	No <input checked="" type="checkbox"/>	General Comments
Building Standards (Zoning)	Yes <input type="checkbox"/>	No <input checked="" type="checkbox"/>	General Comments
Development Planning	Yes <input type="checkbox"/>	No <input checked="" type="checkbox"/>	Recommend Approval/No Conditions
Development Engineering	Yes <input type="checkbox"/>	No <input checked="" type="checkbox"/>	Recommend Approval/No Conditions
Development Finance	Yes <input type="checkbox"/>	No <input checked="" type="checkbox"/>	General Comments

External Agencies <small>*Comments Received</small>	Conditions Required		Nature of Comments <small>*See Schedule B for full comments</small>
Alectra	Yes <input type="checkbox"/>	No <input checked="" type="checkbox"/>	General Comments
Region of York	Yes <input type="checkbox"/>	No <input checked="" type="checkbox"/>	General Comments

<b>PUBLIC &amp; APPLICANT CORRESPONDENCE (SEE SCHEDULE C)</b>				
<p>All personal information collected because of this public meeting (including both written and oral submissions) is collected under the authority of the Municipal Act, the Municipal Freedom of Information and Protection of Privacy Act (MFIPPA), the Planning Act and all other relevant legislation, and will be used to assist in deciding on this matter. All personal information (as defined by MFIPPA), including (but not limited to) names, addresses, opinions and comments collected will become property of the City of Vaughan, will be made available for public disclosure (including being posted on the internet) and will be used to assist the Committee of Adjustment and staff to process this application.</p>				
Correspondence Type	Name	Address	Date Received <small>(mm/dd/yyyy)</small>	Summary
None				

<b>BACKGROUND (SCHEDULE D, IF REQUIRED)</b>	
<p>* Background Information contains historical development approvals considered to be related to this file. This information should not be considered comprehensive.</p>	
Application No. (City File)	Application Description
None	<small>(i.e. Minor Variance Application; Approved by COA / OLT)</small>

<b>ADJOURNMENT HISTORY</b>	
<p>* Previous hearing dates where this application was adjourned by the Committee and public notice issued.</p>	
Hearing Date	Reason for Adjournment <small>(to be obtained from NOD_ADJ)</small>
None	

<b>SCHEDULES</b>	
<b>Schedule A</b>	Drawings & Plans Submitted with the Application
<b>Schedule B</b>	Comments from Agencies, Building Standards & Development Planning
<b>Schedule C</b> (if required)	Public & Applicant Correspondence
<b>Schedule D</b> (if required)	Background



## MINOR VARIANCE APPLICATION FILE NUMBER A041/24

<b>CITY WARD #:</b>	4
<b>APPLICANT:</b>	Jacob and Maia Lakirovich
<b>AGENT:</b>	Sam Wong and SWS Engineering Inc.
<b>PROPERTY:</b>	33 Laskin Drive, TH 22 Maple
<b>ZONING DESIGNATION:</b>	See below.
<b>VAUGHAN OFFICIAL PLAN (2010) DESIGNATION:</b>	Vaughan Official Plan 2010 ('VOP 2010'): "Low-Rise Residential".
<b>RELATED DEVELOPMENT APPLICATIONS:</b>	None
<b>PURPOSE OF APPLICATION:</b>	Relief from the Zoning By-law is being requested to permit a proposed balcony in the rear yard.

The following variances have been requested from the City's Zoning By-law:

**The subject lands are zoned RT– Townhouse Residential Zone and subject to the provisions of Exception 14.1060 under Zoning By-law 001-2021, as amended.**

#	Zoning By-law 01-2021	Variance requested
1	A balcony, for multiple-unit townhouse, may encroach 1.5m into the required rear yard, but in no case shall a balcony project greater than 3.0 m beyond a main wall.	To permit the balcony in the rear yard to project a maximum of 2.52 m from the rear main wall.

### HEARING INFORMATION

**DATE OF MEETING:** Thursday, April 4, 2024

**TIME:** 6:00 p.m.

**MEETING LOCATION:** Vaughan City Hall, Woodbridge Room (2<sup>nd</sup> Floor), 2141 Major Mackenzie Drive

**LIVE STREAM LINK:** [Vaughan.ca/LiveCouncil](http://Vaughan.ca/LiveCouncil)

#### PUBLIC PARTICIPATION

If you would like to speak to the Committee of Adjustment at the meeting, either remotely or in person, please complete the [Request to Speak Form](#) and submit to [cofa@vaughan.ca](mailto:cofa@vaughan.ca)

If you would like to submit written comments, please quote file number above and submit by mail or email to:

**Email:** [cofa@vaughan.ca](mailto:cofa@vaughan.ca)

**Mail:** City of Vaughan, Office of the City Clerk, Committee of Adjustment, 2141 Major Mackenzie Drive, Vaughan, ON, L6A 1T1

To speak electronically, pre-registration is required by completing the [Request to Speak Form](#) on-line and submitting it to [cofa@vaughan.ca](mailto:cofa@vaughan.ca) no later than NOON on the last business day before the meeting.

**THE DEADLINE TO REGISTER TO SPEAK ELECTRONICALLY OR SUBMIT WRITTEN COMMENTS ON THE ABOVE NOTED FILE(S) IS NOON ON THE LAST BUSINESS DAY BEFORE THE MEETING.**

### INTRODUCTION

Staff and Agencies act as advisory bodies to the Committee of Adjustment. The comments contained in this report are presented as recommendations to the Committee.

Section 45(1) of the Planning Act sets the criteria for authorizing minor variances to the City of Vaughan's Zoning By-law. Accordingly, review of the application may consider the following:

## INTRODUCTION

That the general intent and purpose of the by-law will be maintained.  
That the general intent and purpose of the official plan will be maintained.  
That the requested variance(s) is/are acceptable for the appropriate development of the subject lands.  
That the requested variance(s) is/are minor in nature.

Public written and oral submissions relating to this application are taken into consideration by the Committee of Adjustment as part of its deliberations and final decision on this matter.

## COMMITTEE OF ADJUSTMENT

<b>Date Public Notice Mailed:</b>	March 21, 2024
<b>Date Applicant Confirmed Posting of Sign:</b>	March 21, 2024
<b>Applicant Justification for Variances:</b> <small>*As provided in Application Form</small>	Proposed balcony exceeds the max permit rear yard encroachment of 1.5 metres
<b>Was a Zoning Review Waiver (ZRW) Form submitted by Applicant:</b> <small>*ZRW Form may be used by applicant in instances where a revised submission is made, and zoning staff do not have an opportunity to review and confirm variances prior to the issuance of public notice.</small>	Yes <input type="checkbox"/> No <input checked="" type="checkbox"/>
<b>COMMENTS:</b>	
None	
<b>Committee of Adjustment Recommended Conditions of Approval:</b>	None

## BUILDING STANDARDS (ZONING)

<b>**See Schedule B for Building Standards (Zoning) Comments</b>	
<b>Building Standards Recommended Conditions of Approval:</b>	None

## DEVELOPMENT PLANNING

<b>**See Schedule B for Development Planning Comments.</b>	
<b>Development Planning Recommended Conditions of Approval:</b>	None

## DEVELOPMENT ENGINEERING

<a href="#">Link to Grading Permit</a> <a href="#">Link to Pool Permit</a> <a href="#">Link to Curb Curt Permit</a> <a href="#">Link Culvert Installation</a>	
Development Engineering does not object to A041/24	
<b>Development Engineering Recommended Conditions of Approval:</b>	None

## PARKS, FORESTRY & HORTICULTURE (PFH)

No comments received to date.	
<b>PFH Recommended Conditions of Approval:</b>	None

## DEVELOPMENT FINANCE

No comment no concerns	
<b>Development Finance Recommended Conditions of Approval:</b>	None

## BY-LAW AND COMPLIANCE, LICENSING AND PERMIT SERVICES

No comments received to date.	
<b>BCLPS Recommended Conditions of Approval:</b>	None

## BUILDING INSPECTION (SEPTIC)

No comments received to date.

**Building Inspection Recommended Conditions of Approval:**

None

## FIRE DEPARTMENT

No comments received to date.

**Fire Department Recommended Conditions of Approval:**

None

## RECOMMENDED CONDITIONS OF APPROVAL SUMMARY

None

## IMPORTANT INFORMATION

**CONDITIONS:** It is the responsibility of the owner/applicant and/or authorized agent to obtain and provide a clearance letter from respective department and/or agency (**see condition chart above for contact**). This letter must be provided to the Secretary-Treasurer to be finalized. All conditions must be cleared prior to the issuance of a Building Permit.

**APPROVALS:** Making any changes to your proposal after a decision has been made may impact the validity of the Committee's decision.

An approval obtained from the Committee of Adjustment, where applicable, is tied to the building envelope shown on the plans and drawings submitted with the application and subject to the variance approval.

A building envelope is defined by the setbacks of the buildings and/or structures shown on the plans and drawings submitted with the application, as required by Ontario Regulation 200/96. Future development outside of an approved building envelope, where a minor variance was obtained, must comply with the provisions of the City's Zoning By-law.

Elevation drawings are provided to reflect the style of roof (i.e. flat, mansard, gable etc.) to which a building height variance has been applied. Where a height variance is approved, building height is applied to the style of roof (as defined in the City's Zoning By-law) shown on the elevation plans submitted with the application.

Architectural design features that are not regulated by the City's Zoning By-law are not to be considered part of an approval unless specified in the Committee's decision.

**DEVELOPMENT CHARGES:** That the payment of the Regional Development Charge, if required, is payable to the City of Vaughan before issuance of a building permit in accordance with the Development Charges Act and the Regional Development Charges By-law in effect at the time of payment.

That the payment of the City Development Charge, if required, is payable to the City of Vaughan before issuance of a building permit in accordance with the Development Charges Act and the City's Development Charges By-law in effect at the time of payment.


That the payment of the Education Development Charge if required, is payable to the City of Vaughan before issuance of a building permit in accordance with the Development Charges Act and the Boards of Education By-laws in effect at the time of payment

That the payment of Special Area Development charge, if required, is payable to the City of Vaughan before issuance of a building permit in accordance with the Development Charges Act and The City's Development Charge By-law in effect at the time of Building permit issuance to the satisfaction of the Reserves/Capital Department.

**NOTICE OF DECISION:** If you wish to be notified of the decision in respect to this application or a related Ontario Land Tribunal (OLT) hearing you must complete a Request for Decision form and submit to the Secretary Treasurer (ask staff for details). In the absence of a written request to be notified of the Committee's decision you will **not** receive notice.

**SCHEDULE A: DRAWINGS & PLANS**

33 LASKIN DRIVE, TH22, MAPLE

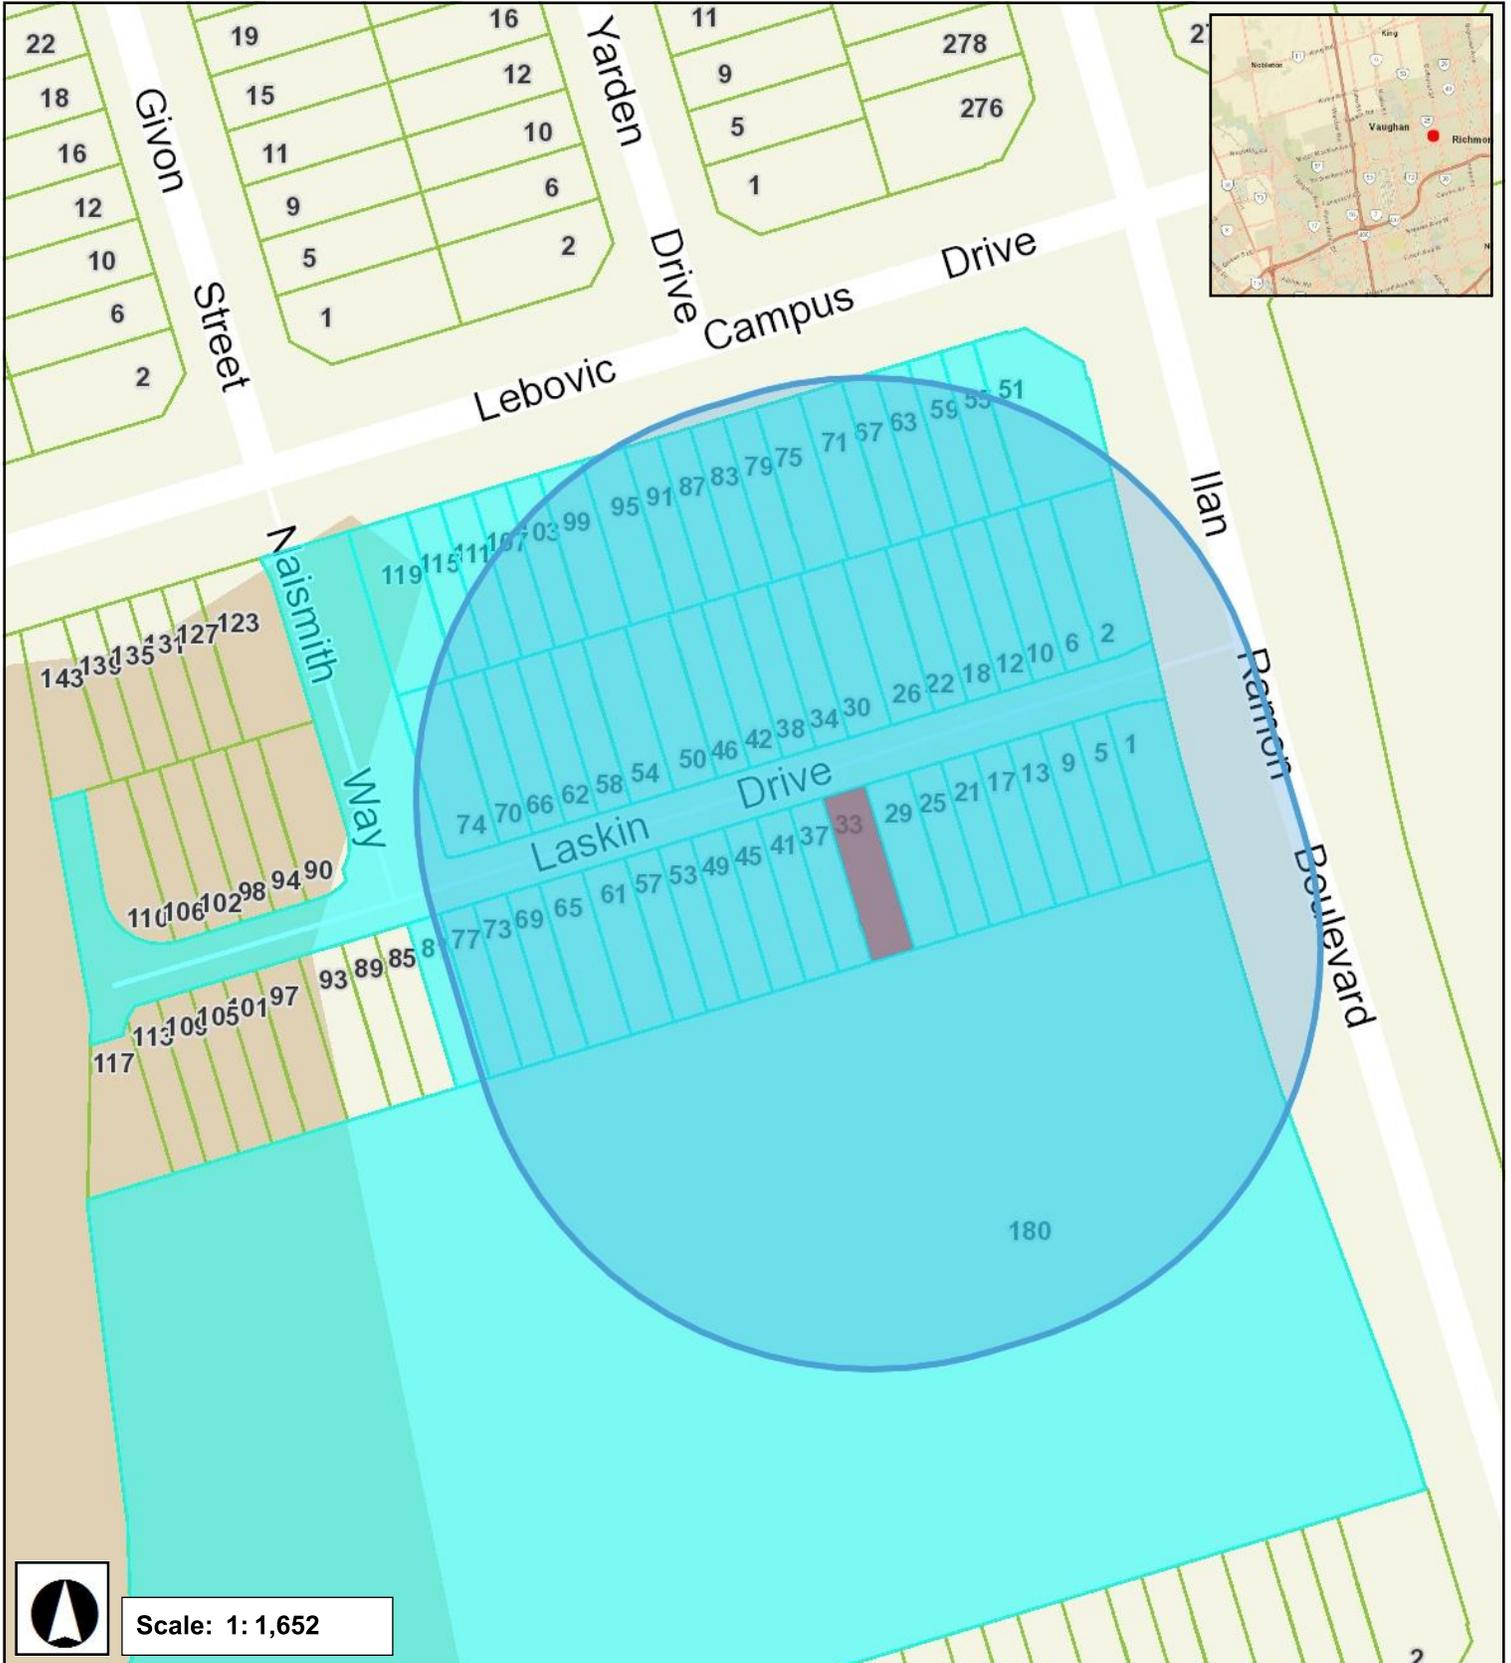


A041/24

PLANS PREPARED AND VARIANCES IDENTIFIED BY APPLICANT

RECEIVED

By Prabhdeep Kaur at 11:15 am, Mar 19, 2024

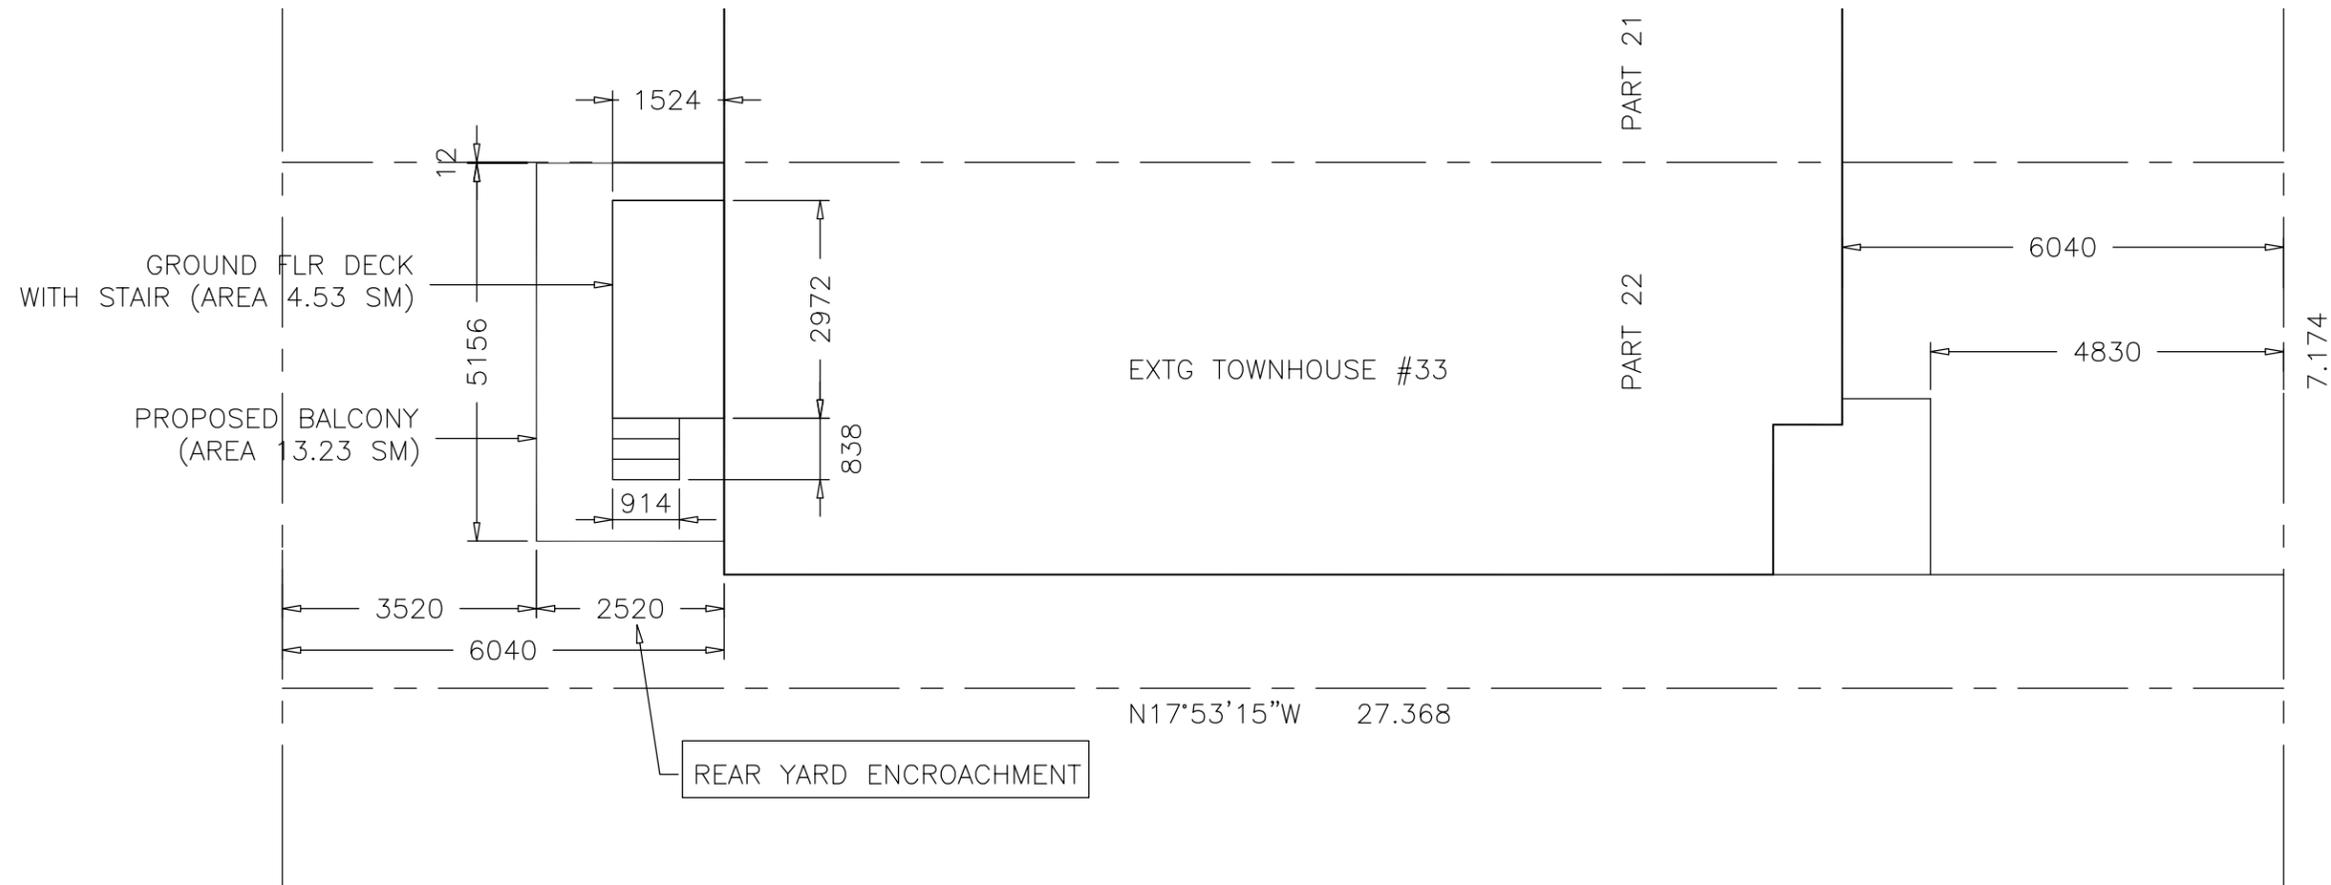

<b>SWS ENGINEERING INC.</b>  1100 CENTRAL PKWY WEST UNIT 15, 2nd FL, MISSISSAUGA, ON L5C 4E5 TEL:(905)272-1938 FAX:(905)272-8254	PROJECT NEW REAR DECKS 33 LASKIN DR. (LOT 22) CITY OF VAUGHAN	DATE: JUL 12 2023
	DRAWING TITLE SITE PLAN	DRAWN BY: SW
		SCALE: 1:100
		PROJECT NO. LASKIN
		DWG NO. SSK-LASKIN-SP

**SCHEDULE B:  
COMMENTS FROM AGENCIES, BUILDING STANDARDS &  
DEVELOPMENT PLANNING**

Department / Agency <small>*Comments Received</small>	Conditions Required		Nature of Comments
Building Standards (Zoning) *See Schedule B	Yes <input type="checkbox"/>	No <input checked="" type="checkbox"/>	General Comments
Development Planning	Yes <input type="checkbox"/>	No <input checked="" type="checkbox"/>	Recommend Approval/No Conditions

External Agencies <small>*Comments Received</small>	Conditions Required		Nature of Comments <small>*See Schedule B for full comments</small>
Alectra	Yes <input type="checkbox"/>	No <input checked="" type="checkbox"/>	General Comments
Region of York	Yes <input type="checkbox"/>	No <input checked="" type="checkbox"/>	General Comments

**To:** Christine Vigneault, Committee of Adjustment Secretary Treasurer  
**From:** Nancy Tuckett, Director of Development Planning  
**Date:** March 26, 2024  
**Name of Owner:** Jacob Lakirovich  
**Location:** 33 Laskin Road (Townhouse 22)  
**File No.(s):** A041/24

---

**Proposed Variance(s) (By-law 001-2021):**

1. To permit the balcony to encroach a maximum of 2.525 m into the minimum required rear yard.

**By-Law Requirement(s) (By-law 001-2021):**

1. A balcony, for a multiple-unit townhouse, may encroach 1.5 m into the required rear yard, but in no case shall a balcony project greater than 3.0 m beyond a main wall.

**Official Plan:**

City of Vaughan Official Plan 2010 ('VOP 2010'): "Low-Rise Residential"

**Comments:**

The Owner is requesting relief to replace the existing second floor Juliet balcony in the rear yard with a deeper balcony, with the above noted variance.

Development Planning Department staff has no objection to the variance for the proposed balcony in the rear yard. The balcony will not span the full length of the dwelling's rear wall and complies with all side yard setback requirements. The rear yard abuts a General Institutional Zone to the south. The proposed 1.025 m increase to the permitted encroachment for the balcony is minor in nature and will maintain an appropriate spatial separation from the rear lot line to prevent any privacy impacts to the General Institutional Zone. The balcony's placement is not anticipated to have adverse massing or privacy impacts to the neighbouring residential properties.

Accordingly, Development Planning Department staff can support the requested variance and is of the opinion that the proposal is minor in nature, maintains the general intent and purpose of the Official Plan and Zoning By-law, and is desirable for the appropriate development of the land.

**Recommendation:**

Development Planning Department staff recommends approval of the application.

**Conditions of Approval:**

If the Committee finds merit in the application, the following conditions of approval are recommended:

None.

**Comments Prepared by:**

Alyssa Pangilinan, Planner I  
David Harding, Senior Planner

## Pravina Attwala

---

**Subject:** FW: [External] RE: A041/24 (33 Laskin Drive TH22) - REQUEST FOR COMMENTS, CITY OF VAUGHAN

---

**From:** Development Services <developmentsservices@york.ca>

**Sent:** Monday, March 18, 2024 8:42 PM

**To:** Lenore Providence <Lenore.Providence@vaughan.ca>

**Cc:** Committee of Adjustment <CofA@vaughan.ca>

**Subject:** [External] RE: A041/24 (33 Laskin Drive TH22) - REQUEST FOR COMMENTS, CITY OF VAUGHAN

**CAUTION!** This is an external email. Verify the sender's email address and carefully examine any links or attachments before clicking. If you believe this may be a phishing email, please use the Phish Alert Button.

Hi Lenore,

The Regional Municipality of York has completed its review of the minor variance application – A041/24 (33 Laskin Drive TH22) and has no comment.

Please provide us with a digital copy of the notice of decision for our records.

Many thanks,

*Our working hours may be different. Please do not feel obligated to reply outside of your scheduled working hours. Let's work together to help foster healthy work-life boundaries.*

**Niranjan Rajevan, M.Pl.** | Associate Planner, Development Services, Planning and Economic Development, Corporate Services

-----  
The Regional Municipality of York | 17250 Yonge Street | Newmarket, ON L3Y 6Z1  
1-877-464-9675 ext. 71521 | [niranjan.rajevan@york.ca](mailto:niranjan.rajevan@york.ca) | [www.york.ca](http://www.york.ca)

*Our Values: Integrity, Commitment, Accountability, Respect, Excellence*



Our Mission: **Working together to serve our thriving communities – today and tomorrow**

Please consider the environment before printing this email.

**Date:** March 13<sup>th</sup> 2024

**Attention:** **Christine Vigneault**

**RE:** Request for Comments

**File No.:** **A041-24**

**Related Files:**

**Applicant** SWS Engineering Inc

**Location** 126 Villa Park Drive



Discover the possibilities

### COMMENTS:

- We have reviewed the proposed Variance Application and have no comments or objections to its approval.
- We have reviewed the proposed Variance Application and have no objections to its approval, subject to the following comments (attached below).
- We have reviewed the proposed Variance Application and have the following concerns (attached below).

Alectra Utilities (formerly PowerStream) has received and reviewed the proposed Variance Application. This review, however, does not imply any approval of the project or plan.

All proposed billboards, signs, and other structures associated with the project or plan must maintain minimum clearances to the existing overhead or underground electrical distribution system as specified by the applicable standards, codes and acts referenced.

In the event that construction commences, and the clearance between any component of the work/structure and the adjacent existing overhead and underground electrical distribution system violates the Occupational Health and Safety Act, the customer will be responsible for 100% of the costs associated with Alectra making the work area safe. All construction work will be required to stop until the safe limits of approach can be established.

In the event construction is completed, and the clearance between the constructed structure and the adjacent existing overhead and underground electrical distribution system violates the any of applicable standards, acts or codes referenced, the customer will be responsible for 100% of Alectra's cost for any relocation work.

### References:

- Ontario Electrical Safety Code, latest edition (Clearance of Conductors from Buildings)
- Ontario Health and Safety Act, latest edition (Construction Protection)
- Ontario Building Code, latest edition (Clearance to Buildings)
- PowerStream (Construction Standard 03-1, 03-4), attached
- Canadian Standards Association, latest edition (Basic Clearances)

If more information is required, please contact either of the following:


Mr. Stephen Cranley, C.E.T  
Supervisor, Distribution Design, ICI & Layouts (North)  
**Phone:** 1-877-963-6900 ext. 31297

**E-mail:** [stephen.cranley@alectrautilities.com](mailto:stephen.cranley@alectrautilities.com)

Mitchell Penner  
Supervisor, Distribution Design-Subdivisions  
**Phone:** 416-302-6215

**Email:** [Mitchell.Penner@alectrautilities.com](mailto:Mitchell.Penner@alectrautilities.com)

LOCATION OF WIRES, CABLES OR CONDUCTORS	SYSTEM VOLTAGE			
	SPAN GUYS AND COMMUNICATIONS WIRES	UP TO 600V AND NEUTRAL	4.16/2.4kV TO 27.6/16kV (SEE NOTE 1)	44kV
MINIMUM VERTICAL CLEARANCES (SEE NOTE 2)				
OVER OR ALONGSIDE ROADS, DRIVEWAYS OR LANDS ACCESSIBLE TO <u>VEHICLES</u>	442cm	442cm	480cm	520cm
OVER GROUND ACCESSIBLE TO <u>PEDESTRIANS AND BICYCLES ONLY</u>	250cm	310cm	340cm	370cm
ABOVE TOP OF RAIL AT <u>RAILWAY CROSSINGS</u>	730cm	730cm	760cm	810cm

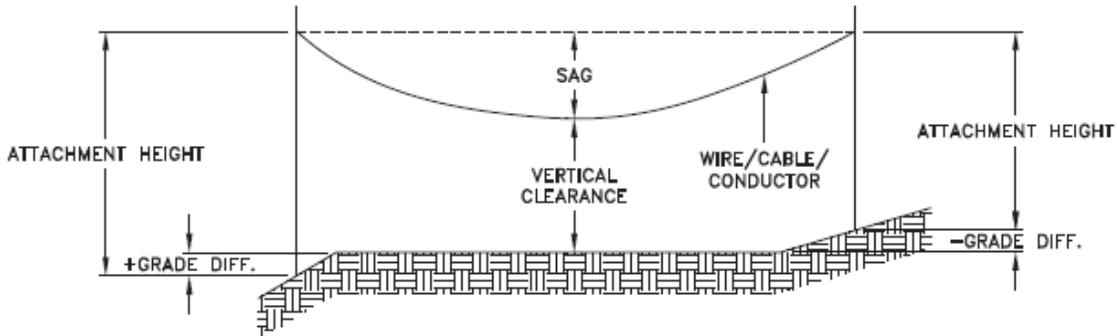

MINIMUM ATTACHMENT HEIGHT = MAXIMUM SAG  
 + MINIMUM VERTICAL CLEARANCE (FROM ABOVE TABLE)  
 ± GRADE DIFFERENCE  
 + 0.3m (VEHICLE OR RAILWAY LOCATION)  
 + SNOW DEPTH (PEDESTRIAN LOCATION, SEE NOTE 3)

**NOTES:**

1. THE MULTIGROUNDED SYSTEM NEUTRAL HAS THE SAME CLEARANCE AS THE 600V SYSTEM.
2. THE VERTICAL CLEARANCES IN THE ABOVE TABLE ARE UNDER MAXIMUM SAG CONDITIONS.
3. REFER TO CSA STANDARD C22.3 No.1, ANNEX D FOR LOCAL SNOW DEPTH VALUES.
4. ALL CLEARANCES ARE IN ACCORDANCE TO CSA STANDARD C22.3.

**CONVERSION TABLE**

METRIC	IMPERIAL (APPROX)
810cm	27'-0"
760cm	25'-4"
730cm	24'-4"
520cm	17'-4"
480cm	16'-0"
442cm	15'-5"
370cm	12'-4"
340cm	11'-4"
310cm	10'-4"
250cm	8'-4"


**REFERENCES**

SAGS AND TENSIONS | SECTION 02

**MINIMUM VERTICAL CLEARANCES OF WIRES, CABLES AND CONDUCTORS ABOVE GROUND OR RAILS**

ORIGINAL ISSUE DATE: 2010-DEC-24 REVISION NO: R1 REVISION DATE: 2012-JAN-09

Certificate of Approval	
This construction Standard meets the safety requirements of Section 4 of Regulation 22/04	
Joe Crozier, P.Eng.	2012-JAN-09
Name	Date
P.Eng. Approval By:	Joe Crozier

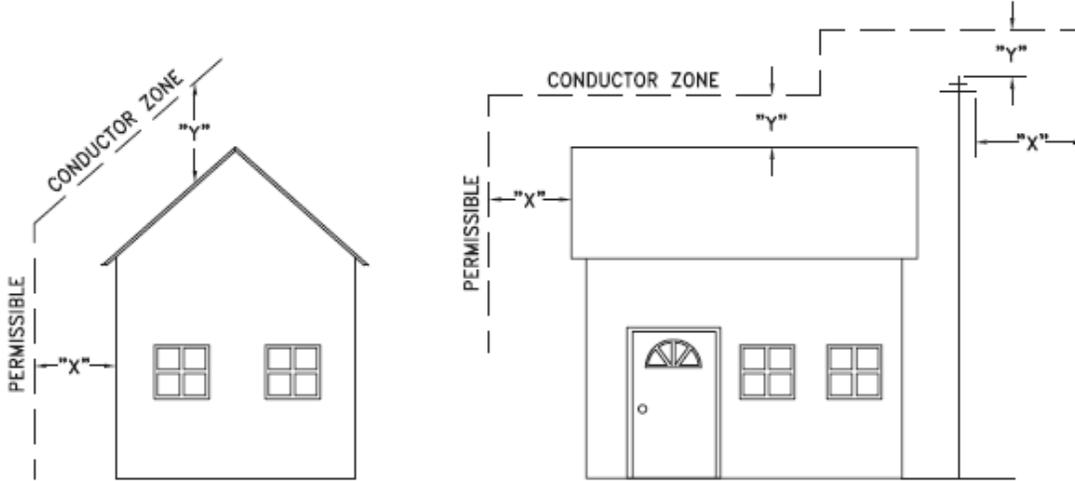

VOLTAGE	MINIMUM HORIZONTAL CLEARNACE UNDER MAXIMUM SWING CONDITIONS DIMENSION "X" (SEE NOTES 1, 3 & 4)	MINIMUM VERTICAL CLEARANCE UNDER MAXIMUM DESIGN SAG CONDITIONS DIMENSION "Y" (SEE NOTES 1, 2, 4 & 5)
0-600V AND NEUTRAL	100cm	250cm
4.16/2.4 TO 44kV	300cm	480cm

**NOTES**

1. UNDER NO CIRCUMSTANCES SHALL A CONDUCTOR BE PERMITTED TO PENETRATE THE ENVELOPE SHOWN BY THE DOTTED LINE.
2. THE VERTICAL CLEARANCES ARE UNDER CONDITIONS OF MAXIMUM DESIGN SAG.
3. THE HORIZONTAL CLEARANCES ARE UNDER CONDITIONS OF MAXIMUM SWING. WHERE THE CONDUCTOR SWING IS NOT KNOWN A HORIZONTAL CLEARANCE OF 480CM SHALL BE USED.
4. BUILDINGS THAT EXCEED 3 STOREYS OR 15M IN HEIGHT, THE MINIMUM HORIZONTAL CLEARANCE OF THE SECONDARY CONDUCTORS SHOULD BE INCREASED TO 300cm WHERE IT IS NECESSARY TO ALLOW FOR THE RAISING OF LADDERS BY LOCAL FIRE DEPARTMENTS.
5. IN SITUATIONS SUCH AS MULTI-LEVEL GARAGES, WHERE ROOFS ARE NORMALLY USED BY PERSONS AND VEHICLES, THE VERTICAL CLEARANCES OF POWERSTREAM STANDARD 03-1 SHALL APPLY.
6. DISTRIBUTION LINES CONSTRUCTED NEAR BUILDINGS SHALL BE BUILT TO AVOID OVERHANG WHEREVER POSSIBLE. WHERE LINES MUST BE CONSTRUCTED OVER OR ADJACENT TO BUILDINGS THE APPLICABLE HORIZONTAL AND VERTICAL CLEARANCES SHALL BE AT CONDITIONS OF MAXIMUM CONDUCTOR SWING AND MAXIMUM SAG. THE ABOVE CLEARANCES ARE DESIGNED TO PREVENT PERSONS ON OR IN BUILDINGS AS WELL AS EXTERNAL MACHINERY USED IN CONJUNCTION WITH A BUILDING TO COME IN CONTACT WITH CONDUCTORS. EFFORTS SHOULD BE MADE TO INCREASE THESE CLEARANCES WHERE POSSIBLE.
7. ALL CLEARANCES ARE IN ACCORDANCE TO CSA C22.3 NO.1-06 (TABLE-9).

METRIC	IMPERIAL (APPROX)
480cm	16'-0"
300cm	10'-0"
250cm	8'-4"
100cm	3'-4"

**MINIMUM VERTICAL & HORIZONTAL CLEARANCES OF CONDUCTORS FROM BUILDINGS OR OTHER PERMANENT STRUCTURES (CONDUCTORS NOT ATTACHED TO BUILDINGS)**

**Certificate of Approval**  
This construction Standard meets the safety requirements of Section 4 of Regulation 22/04  
Debbie Dadwani, P.Eng. 2010-MAY-05  
Name Date  
P. Eng. Approval By: *D. Dadwani*

ORIGINAL ISSUE DATE: 2010-MAY-05 REVISION NO: REVISION DATE:  
PS:\System Planning and Standards\Standard Design\PowerStream Standards\PowerStream Standards working files\Section 3-1-02\WG 03-4 R0 May 5, 2010.dwg, 5/5/2010 10:22:02 AM, Adobe PDF

**To:** Committee of Adjustment  
**From:** Niloufar Youssefi, Building Standards Department  
**Date:** March 13, 2024  
**Applicant:** SWS Engineering Inc  
**Location:** PLAN 65M4528 Part of Block 5 - Blk 11  
 PLAN 65R37641 Part 22 municipally known as 33 Laskin Drive  
 Townhouse 22  
**File No.(s):** A041/24

**Zoning Classification:**

The subject lands are zoned RT– Townhouse Residential Zone and subject to the provisions of Exception 14.1060 under Zoning By-law 001-2021, as amended.

#	Zoning By-law 01-2021	Variance requested
1	A balcony, for multiple-unit townhouse, may encroach 1.5m into the required rear yard, but in no case shall a balcony project greater than 3.0 m beyond a main wall.	To permit the balcony in the rear yard to project a maximum of 2.525 m from the rear main wall.

**Staff Comments:**

**Stop Work Order(s) and Order(s) to Comply:**

There are no outstanding Orders on file.

**Building Permit(s) Issued:**

Building Permit No. 21-101065 for Street Townhouse - Alteration, Issue Date: (Not Yet Issued)

General Comments	
2	The applicant shall be advised that additional variances may be required upon review of detailed drawing for building permit/site plan approval.

**Conditions of Approval:**

If the committee finds merit in the application, the following conditions of approval are recommended.

\* Comments are based on the review of documentation supplied with this application.

## SCHEDULE C: PUBLIC & APPLICANT CORRESPONDENCE

None

## SCHEDULE D: BACKGROUND

None