




Existing Depot Proposed Phase 1



Overall West Elevation

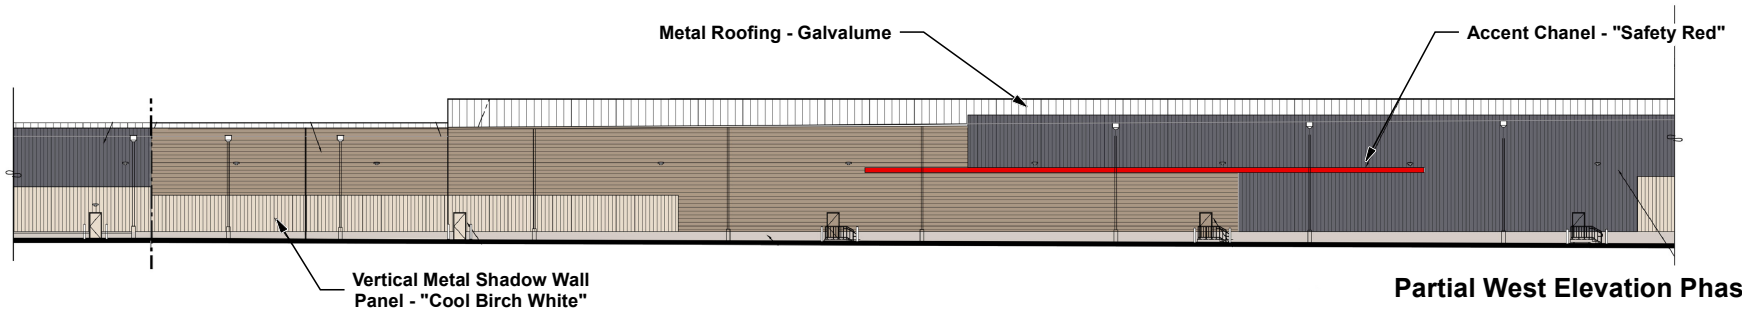


Partial West Elevation Phase 1

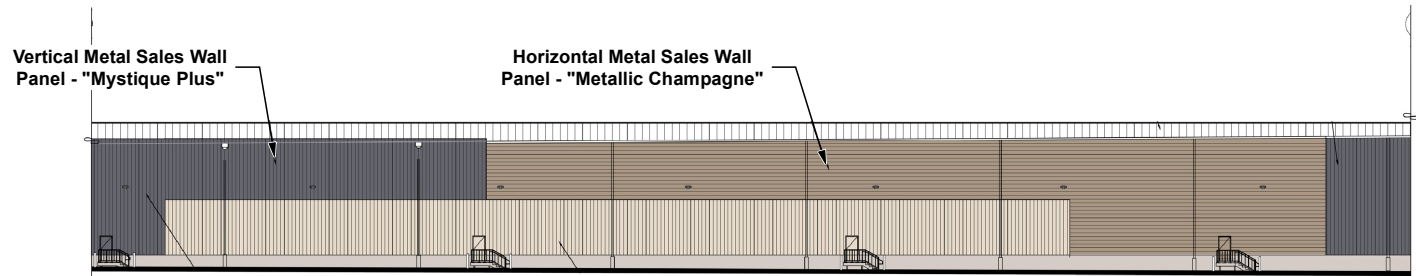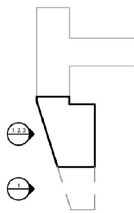

Partial West Elevation Phase 1

Proposed Phase 1 Proposed Phase 2 (Future)

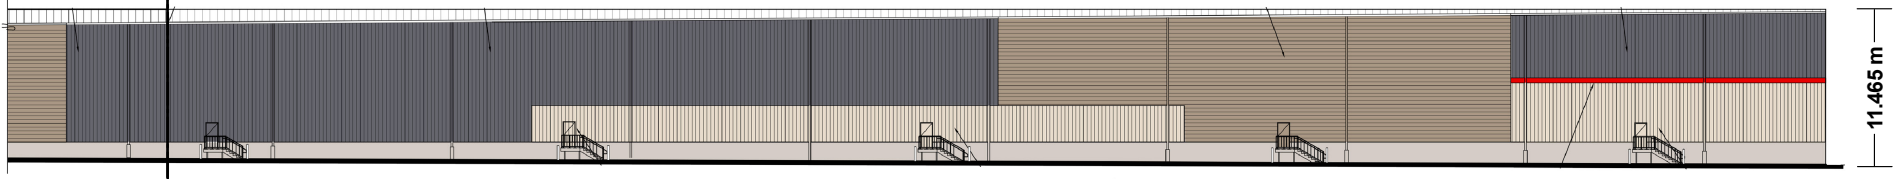

Partial West Elevation Phase 2 Future

Not to Scale

West Building Elevations

LOCATION:
55, 99, 100, and 111 Line Drive
Part of Lots 11, 12, and 13, Concession 9

APPLICANT:
Costco Wholesale Corporation



Attachment

FILE:
Z.23.011
RELATED FILE:
DA.23.031
DATE:
April 9, 2024

6