

Site Plan and Zoning

LOCATION:
 Part of Lot 15, Concession 3

APPLICANT:
 Metrolinx





Attachment

FILE:
 DA.19.035


DATE:
 June 4, 2019

2

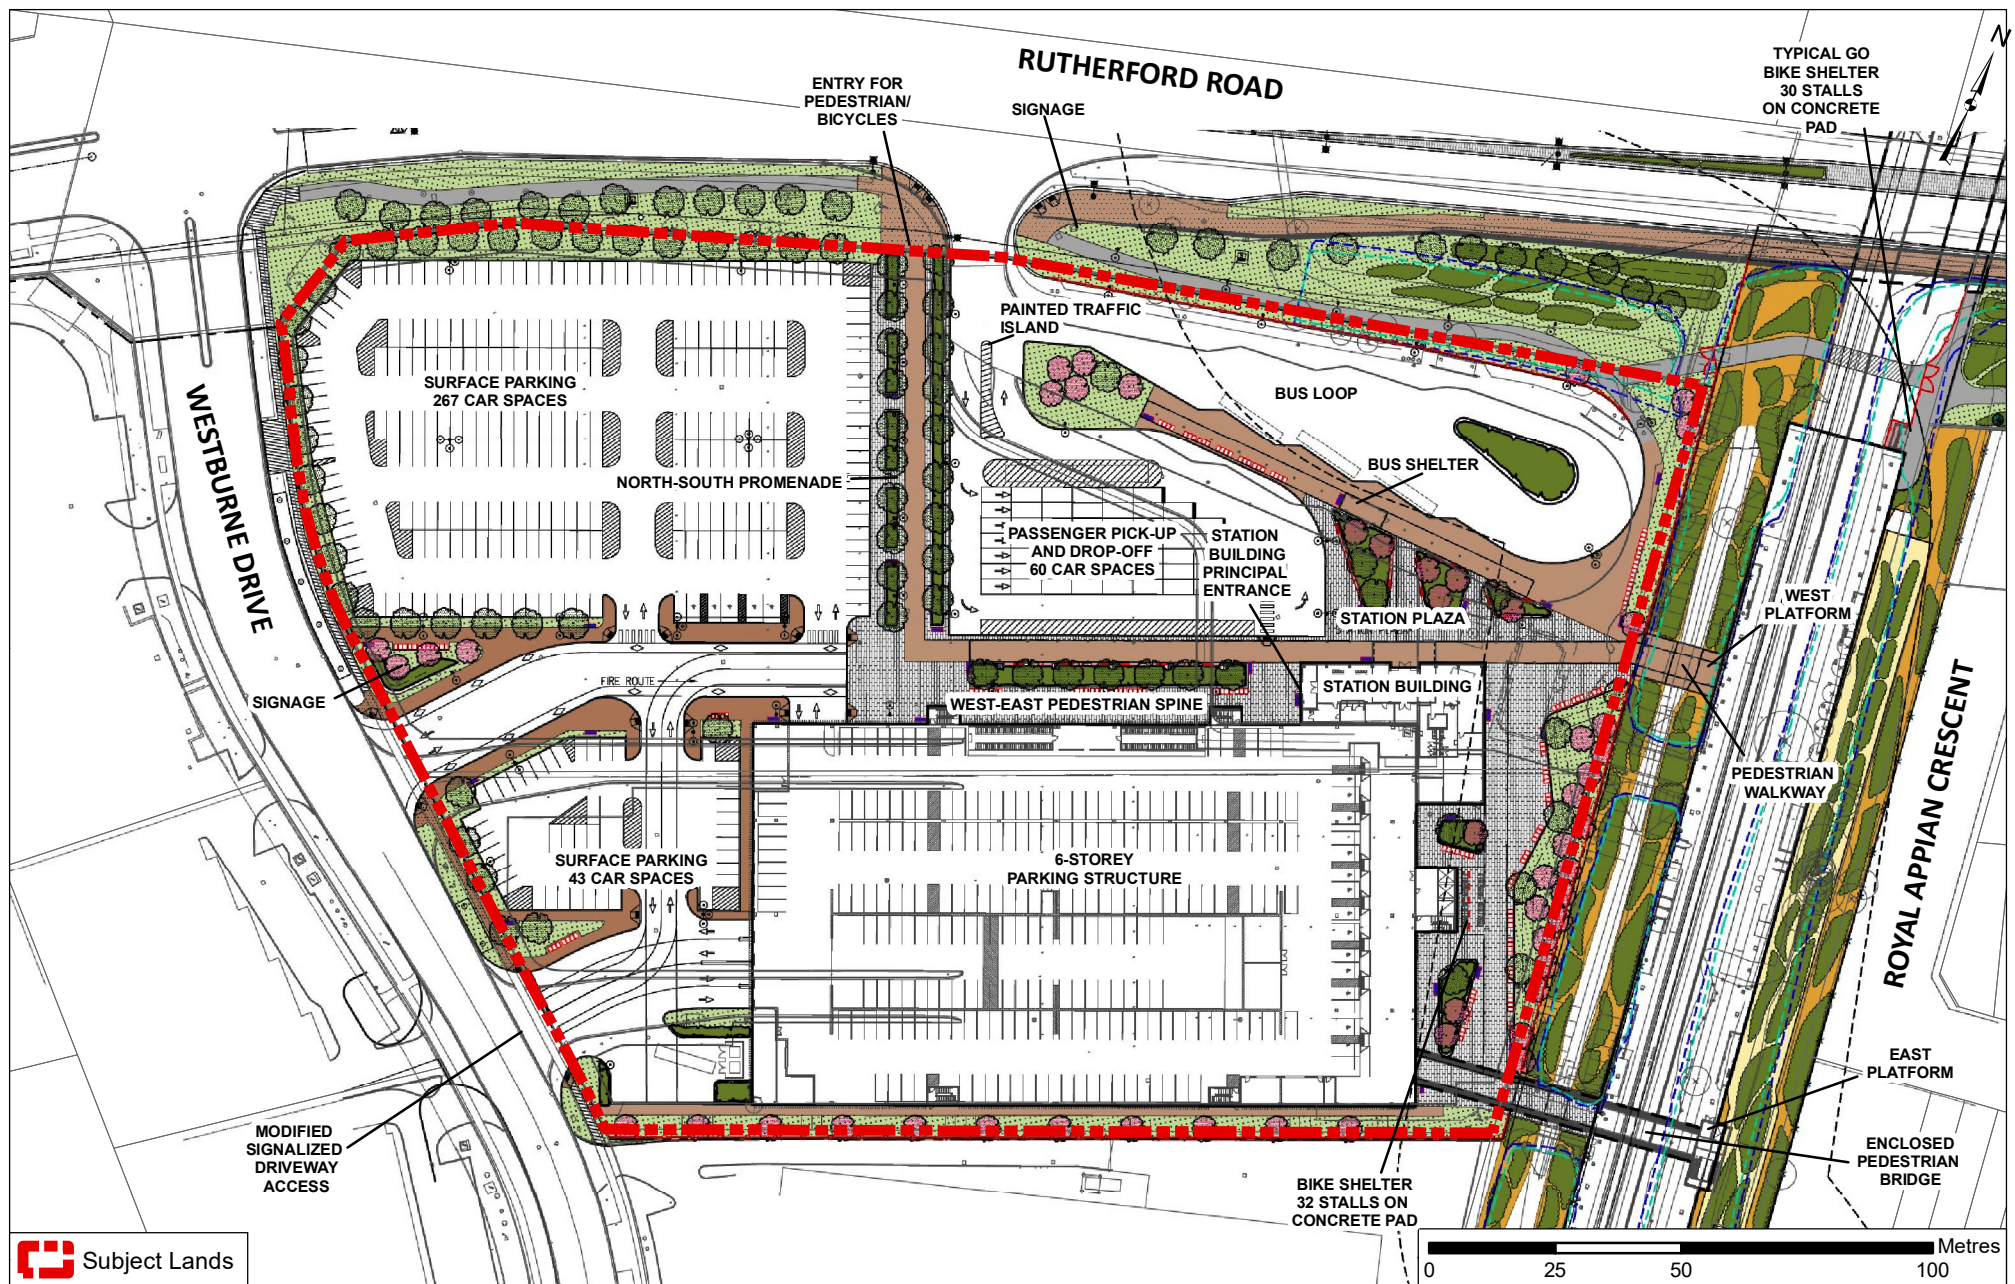

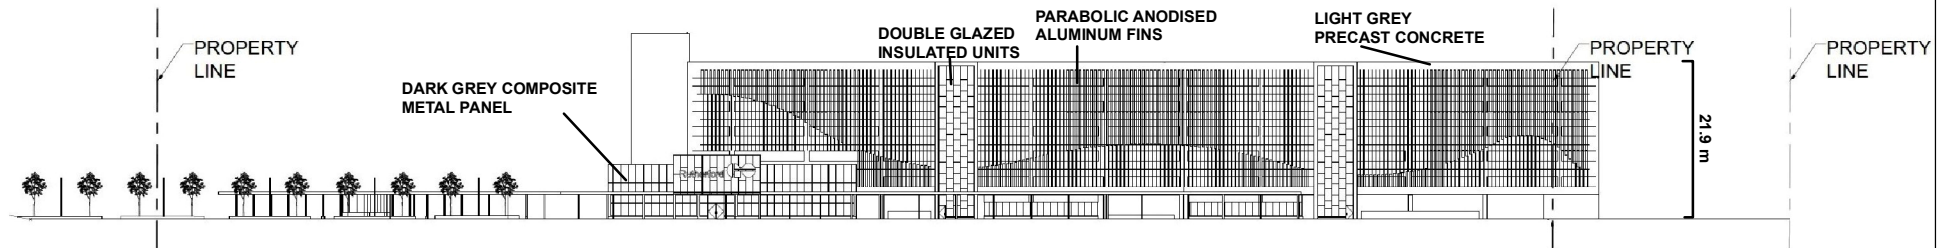

NORTH ELEVATION (FACING RUTHERFORD ROAD)

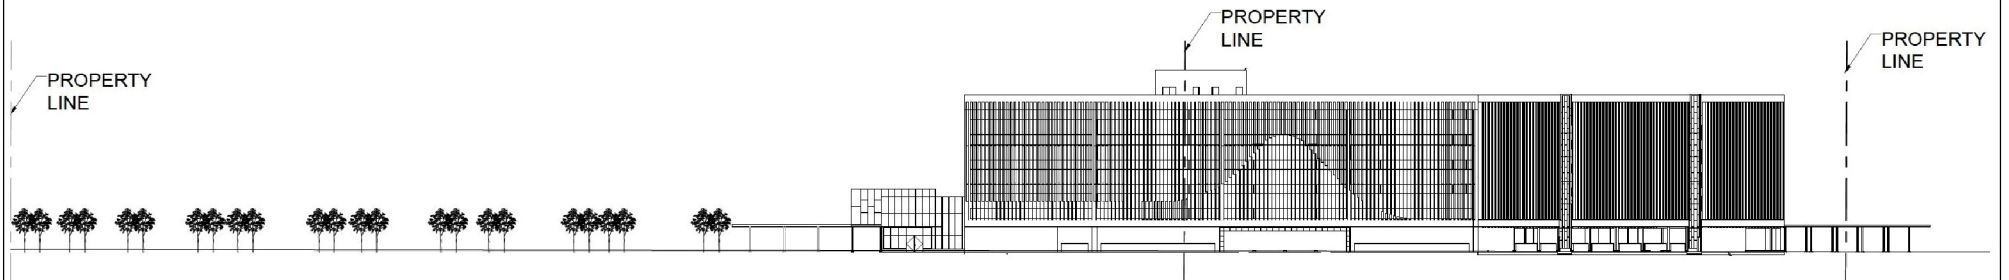

WEST ELEVATION (FACING WESTBURNE DRIVE)

Not to Scale

North and West Elevations

LOCATION:
Part of Lot 15, Concession 3

APPLICANT:
Metrolinx




Attachment

FILE:
DA.19.035

DATE:
June 4, 2019

4

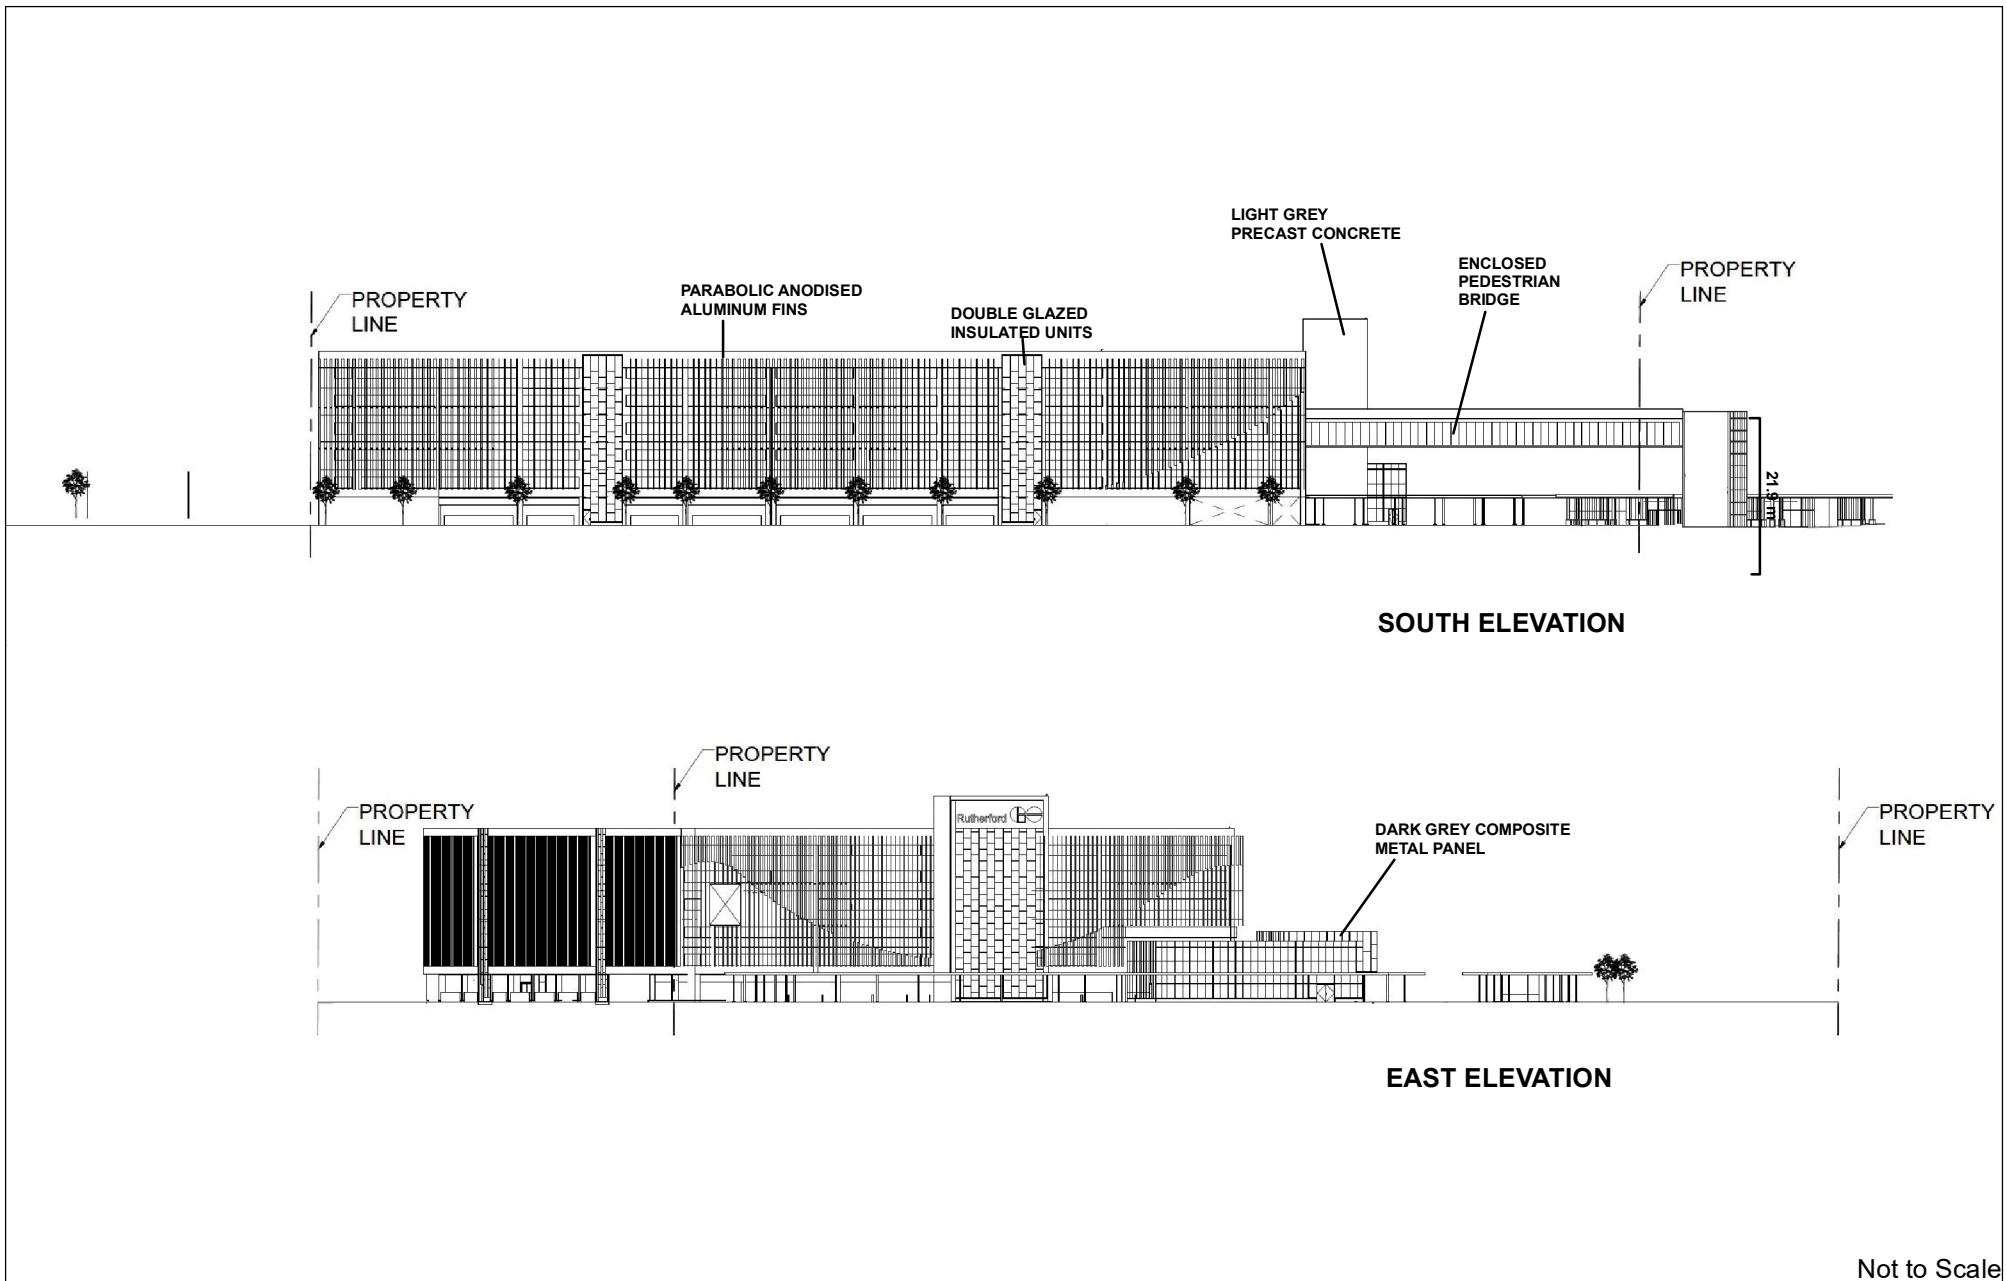

South and East Elevations

LOCATION:
Part of Lot 15, Concession 3

APPLICANT:
Metrolinx



Attachment

FILE:
DA.19.035

DATE:
June 4, 2019

5