


North Elevation facing New Park Place

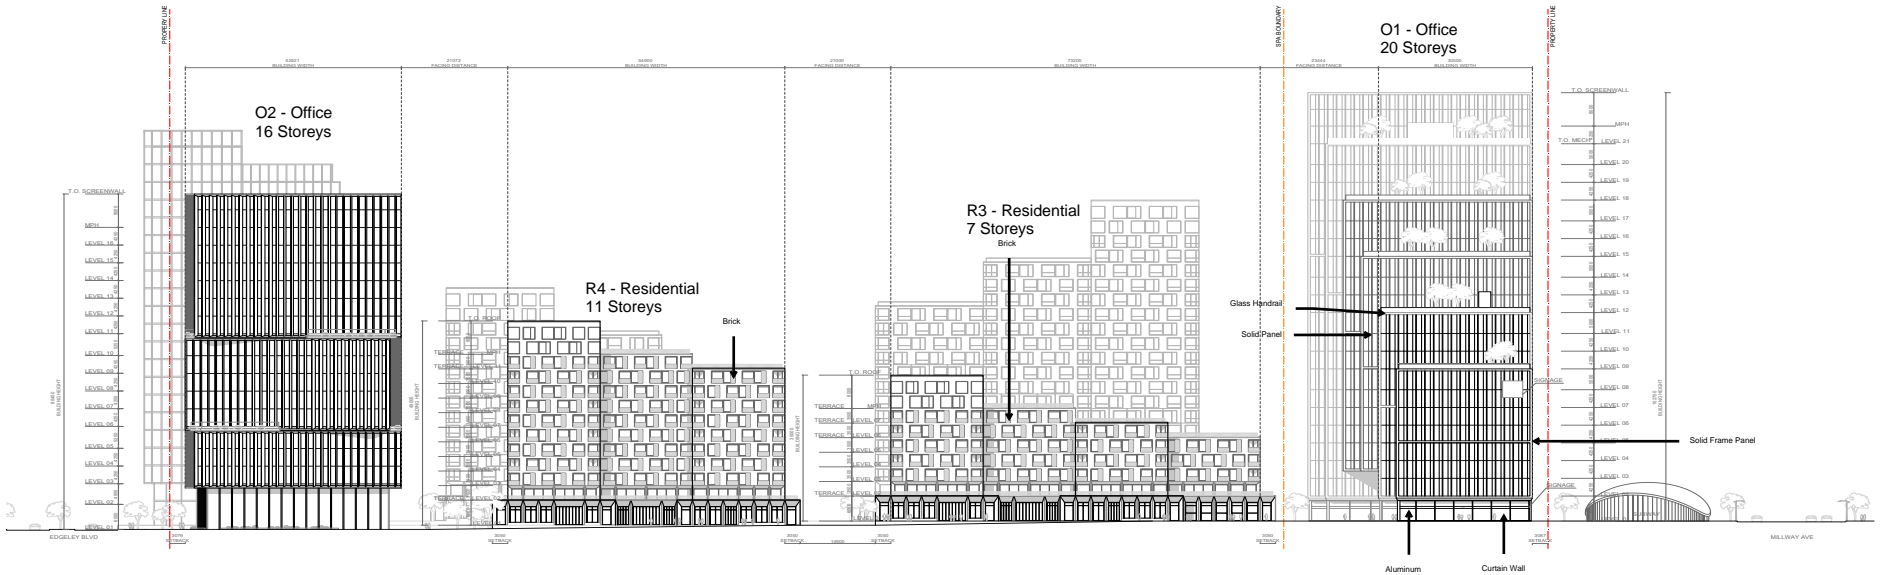

South Elevation facing Highway 7

Building Elevations

Location:
3200 Highway 7, Part Plan 65R-27420, Part of Lot 6, Concession 5

Applicant:
Penguin-Calloway (Vaughan) Inc.



Attachment
Files:
OP.24.003 and Z.24.012

Date:
June 4, 2024

4