

Location Map

LOCATION:
Part of Lot 31, Concession 1

APPLICANT:
300 Atkinson Inc. c/o Mohammed Abhary




Attachment

FILES:
OP.19.001 & Z.19.002

DATE:
June 4, 2019

1

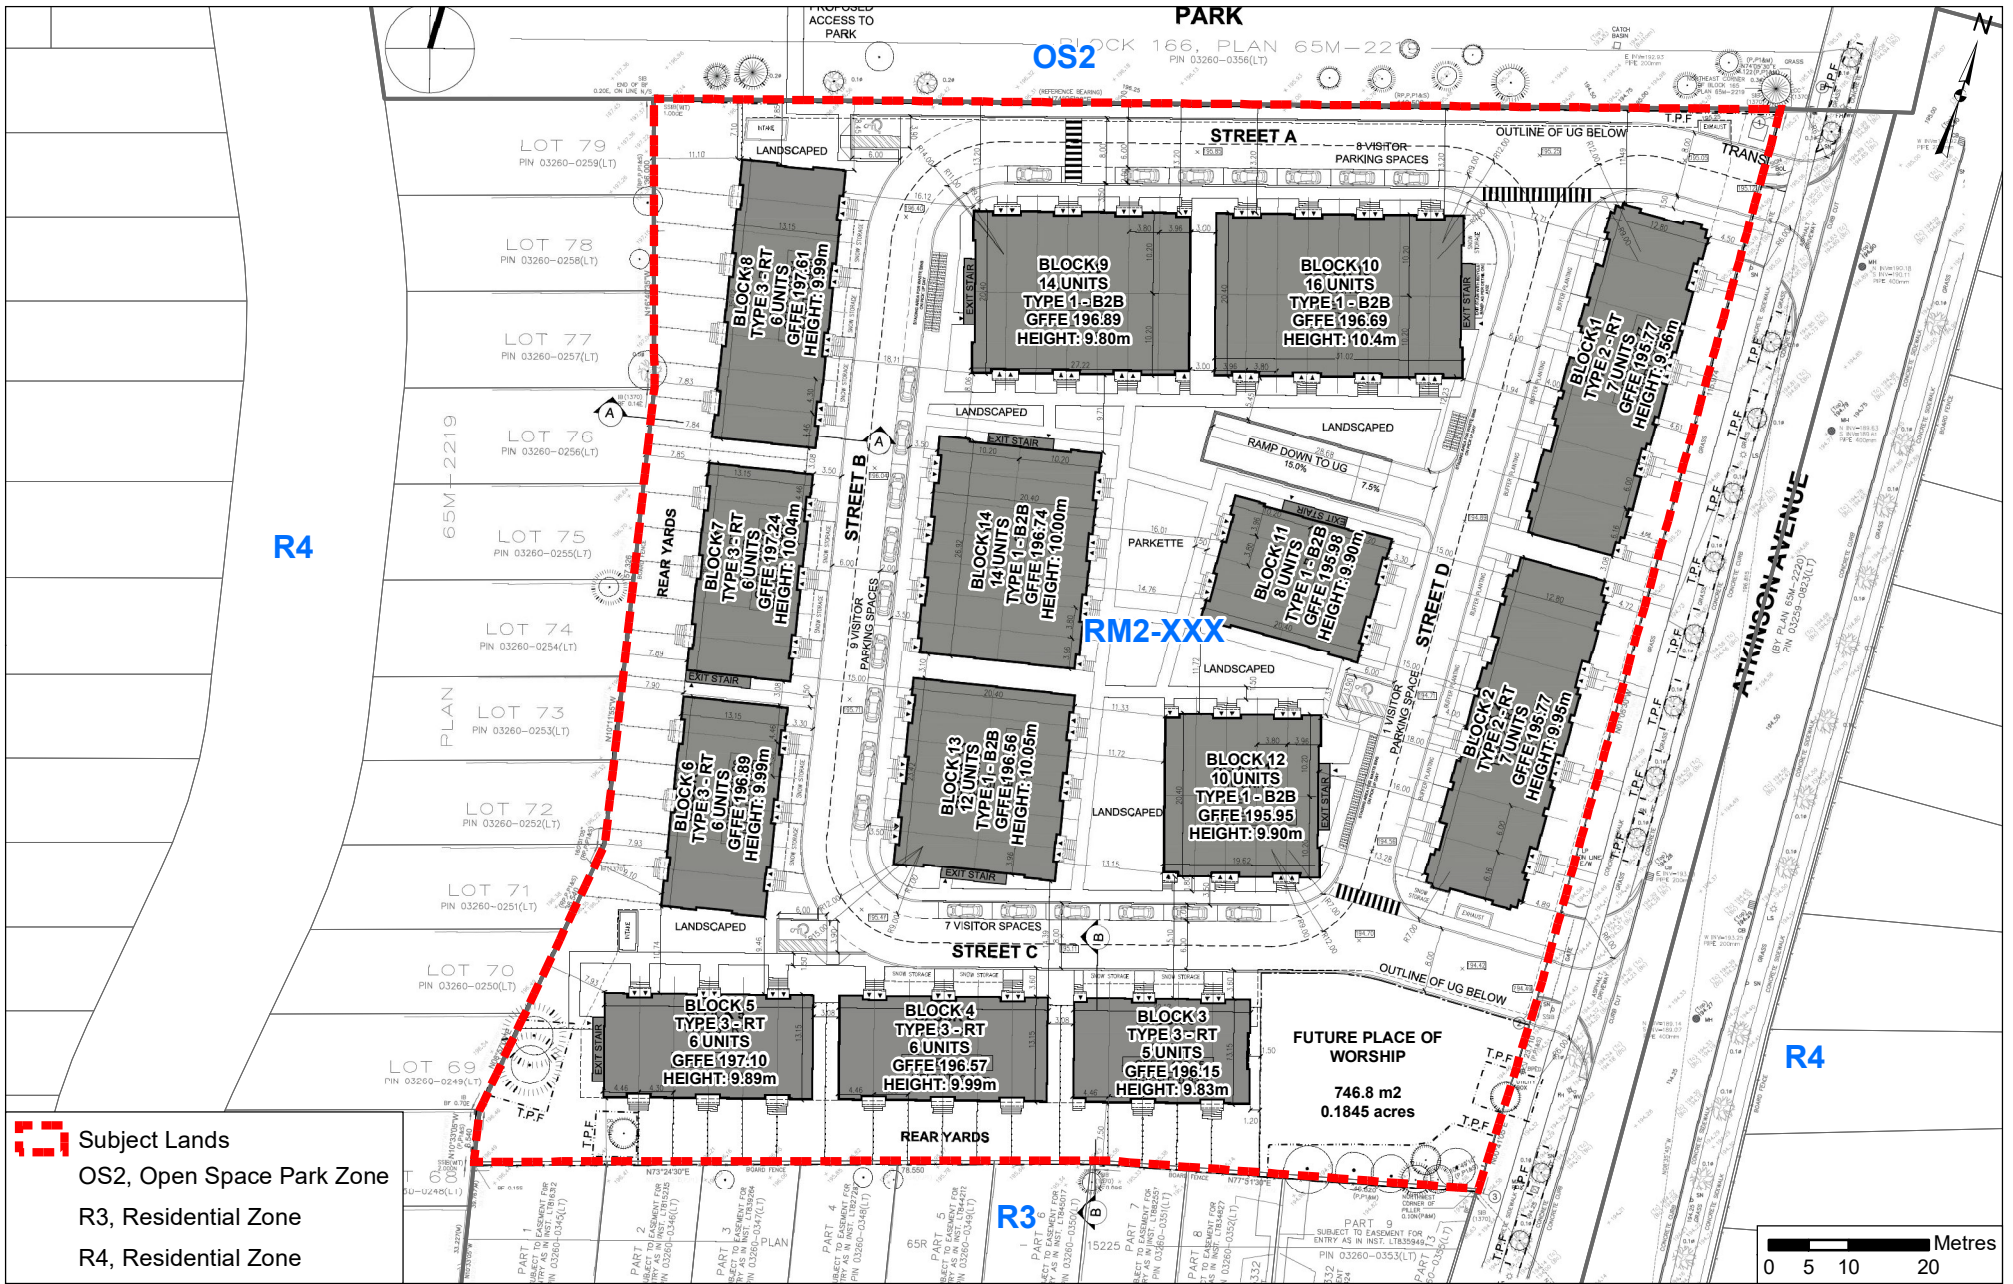

Conceptual Site Plan and Proposed Zoning

Attachment

LOCATION:
Part of Lot 31, Concession 1

APPLICANT:
300 Atkinson Inc. c/o Mohammed Abhary



FILES:
OP.19.001 & Z.19.002

DATE:
June 4, 2019

2



EAST ELEVATION (FACING ATKINSON AVENUE)

NORTH ELEVATION

WEST ELEVATION

SOUTH ELEVATION

Not to Scale

Building Elevations - Block 1

LOCATION:
Part of Lot 31, Concession 1

APPLICANT:
300 Atkinson Inc. c/o Mohammed Abhary



Attachment

FILES:
OP.19.001 & Z.19.002

DATE:
June 4, 2019

3




EAST ELEVATION (FACING STREET 'B')



NORTH ELEVATION



WEST ELEVATION

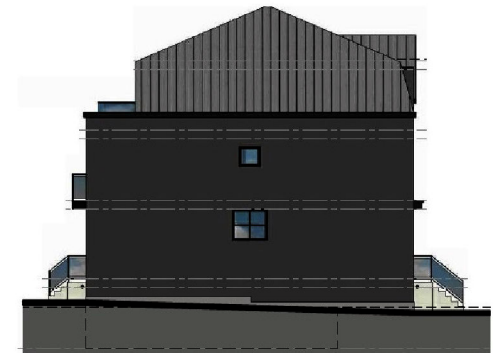

SOUTH ELEVATION

Not to Scale

Building Elevations - Block 8

LOCATION:
Part of Lot 31, Concession 1

APPLICANT:
300 Atkinson Inc. c/o Mohammed Abhary



FILES:
OP.19.001 & Z.19.002

DATE:
June 4, 2019

4



NORTH ELEVATION (FACING STREET 'A')



EAST ELEVATION



SOUTH ELEVATION



WEST ELEVATION

Not to Scale

Building Elevations - Block 10

LOCATION:
Part of Lot 31, Concession 1

APPLICANT:
300 Atkinson Inc. c/o Mohammed Abhary



FILES:
OP.19.001 & Z.19.002

DATE:
June 4, 2019

5