ITEM: 6.15

REPORT SUMMARY MINOR VARIANCE APPLICATION FILE NUMBER A096/24

Report Date: July 26, 2024

THIS REPORT CONTAINS COMMENTS FROM THE FOLLOWING DEPARTMENTS & AGENCIES (SEE SCHEDULE B):

Additional comments from departments and agencies received after the publication of the report will be made available on the City's <u>website</u>.

Internal Departments *Comments Received	Conditions Required		Nature of Comments
Committee of Adjustment	Yes □	No ⊠	General Comments
Building Standards (Zoning)	Yes □	No ⊠	General Comments
Development Planning	Yes □	No □	Application Under Review
Development Engineering	Yes ⊠	No □	Recommend Approval w/Conditions
Development Finance	Yes □	No ⊠	General Comments
By-law & Compliance	Yes □	No ⊠	General Comments

External Agencies *Comments Received	Conditions Required		Nature of Comments *See Schedule B for full comments
Alectra	Yes □	No ⊠	General Comments
Region of York	Yes □	No ⊠	General Comments
TRCA	Yes □	No ⊠	General Comments

PUBLIC & APPLICANT CORRESPONDENCE (SEE SCHEDULE C)

All personal information collected because of this public meeting (including both written and oral submissions) is collected under the authority of the Municipal Act, the Municipal Freedom of Information and Protection of Privacy Act (MFIPPA), the Planning Act and all other relevant legislation, and will be used to assist in deciding on this matter. All personal information (as defined by MFIPPA), including (but not limited to) names, addresses, opinions and comments collected will become property of the City of Vaughan, will be made available for public disclosure (including being posted on the internet) and will be used to assist the Committee of Adjustment and staff to process this application.

Correspondence Type	Name	Address	Date Received (mm/dd/yyyy)	Summary
Public	Frank Mauro	Not Provided	07/18/2024	Inquiry
	Pine Valley Village Community Assocation	Not Provided	07/23/2024	Letter of Support

BACKGROUND (SCHEDULE D, IF REQUIRED) * Background Information contains historical development approvals considered to be related to this file. This information should not be considered comprehensive.	
Application No. (City File) Application Description (i.e. Minor Variance Application; Approved by COA / OLT)	
N/A	N/A

ADJOURNMENT HISTORY		
* Previous hearing dates where this application was adjourned by the Committee and public notice issued.		
Hearing Date		Reason for Adjournment (to be obtained from NOD_ADJ)
N/A		N/A

SCHEDULES		
Schedule A	Drawings & Plans Submitted with the Application	
Schedule B	Comments from Agencies, Building Standards & Development Planning	
Schedule C (if required)	Public & Applicant Correspondence	
Schedule D (if required)	Background	



MINOR VARIANCE APPLICATION FILE NUMBER A096/24

CITY WARD #:	3
APPLICANT:	Rabia Baqar
AGENT:	Anthony Del Grosso
PROPERTY:	300 Grand Vellore Crescent, Woodbridge
ZONING DESIGNATION:	See below.
VAUGHAN OFFICIAL PLAN (2010) DESIGNATION:	Vaughan Official Plan 2010 (,VOP 2010'): "Low-Rise Residential"
RELATED DEVELOPMENT APPLICATIONS:	None
PROPOSAL:	Relief from the Zoning By-law is being requested to permit a proposed pergola and reduced landscaping requirements in the rear yard.

The following variances are being requested from the City's Zoning By-law to accommodate the above proposal:

The subject lands are zoned R3A (EN) (Established Neighbourhood) and subject to the provisions of Exception 14.693 under Zoning By-law 001-2021.

#	Zoning By-law 001-2021	Variance requested
1	A setback of 2.4 m is required from the westerly interior side lot line to a residential	To permit a setback of 0.71 m from the westerly interior side lot line to a residential accessory
	accessory structure (pergola). [4.1.2.1.b]	structure (pergola).
2	A setback of 2.4 m is required from the rear	To permit a setback of 1.5 m from the rear lot line
	lot line to a residential accessory structure	to a residential accessory structure (pergola).
	(pergola). [4.1.2.1.b]	
3	In the R3 Zone, the portion of a rear yard in	To permit the portion of a rear yard in excess of
	excess of 135.0 m2 shall be comprised of a	135.0 m2 to be comprised of a minimum 51.68 %
	minimum 60% soft landscape (36.7 m2 is	soft landscape (31.68 m2 is proposed).
	required). [4.19.1.1]	

HEARING INFORMATION

DATE OF MEETING: Thursday, August 1, 2024

TIME: 6:00 p.m.

MEETING LOCATION: Vaughan City Hall, Woodbridge Room (2nd Floor), 2141 Major Mackenzie Drive

LIVE STREAM LINK: Vaughan.ca/LiveCouncil

PUBLIC PARTICIPATION

If you would like to speak to the Committee of Adjustment at the meeting, either remotely or in person, please complete the Request to Speak Form and submit to cofa@vaughan.ca

If you would like to submit written comments, please quote file number above and submit by mail or email to:

Email: cofa@vaughan.ca

Mail: City of Vaughan, Office of the City Clerk, Committee of Adjustment, 2141 Major Mackenzie Drive, Vaughan, ON, L6A 1T1

To speak electronically, pre-registration is required by completing the Request to Speak Form on-line and submitting it to cofa@vaughan.ca no later than NOON on the last business day before the meeting.

THE DEADLINE TO REGISTER TO SPEAK ELECTRONICALLY OR SUBMIT WRITTEN COMMENTS ON THE ABOVE NOTED FILE(S) IS <u>NOON</u> ON THE LAST BUSINESS DAY BEFORE THE MEETING.

INTRODUCTION

Staff and Agencies act as advisory bodies to the Committee of Adjustment. The comments contained in this report are presented as recommendations to the Committee.

Section 45(1) of the Planning Act sets the criteria for authorizing minor variances to the City of Vaughan's Zoning By-law. Accordingly, review of the application may consider the following:

That the general intent and purpose of the by-law will be maintained.

That the general intent and purpose of the official plan will be maintained.

That the requested variance(s) is/are acceptable for the appropriate development of the subject lands. That the requested variance(s) is/are minor in nature.

Public written and oral submissions relating to this application are taken into consideration by the

Committee of Adjustment as part of its deliberations and final decision on this matter.		
COMMITTEE OF ADJUSTMENT		
Date Public Notice Mailed:	July 18, 2024	
Date Applicant Confirmed Posting of Sign:	July 10, 2024	
Applicant Justification for Variances: *As provided in Application Form	Based on size of yard.	
Was a Zoning Review Waiver (ZRW) Form	Yes □ No ⊠	
submitted by Applicant: *ZRW Form may be used by applicant in instances where a revised submission is made, and zoning staff do not have an opportunity to review and confirm variances prior to the issuance of public notice.		
COMMENTS:		
None		
Committee of Adjustment Recommended Conditions of Approval:	None	
'		
BUILDING STANDARDS (ZONING)		
**See Schedule B for Building Standards (Zoning) Comments		
Building Standards Recommended Conditions of Approval:	None	
DEVELOPMENT PLANNING		
**See Schedule B for Development Planning Comments. Application Under Review.		

DEVELOPMENT PLANNING		
**See Schedule B for Development Planning Comments. Application Under Review.		
Development Planning Recommended Conditions of Approval:		

DEVELOPMENT ENGINEERING

<u>Link to Grading Permit</u> <u>Link to Pool Permit</u> <u>Link to Curb Curt Permit</u> <u>Link Culvert Installation</u>

Due to the size of the proposed pergola on the subject property, which measures 16.63 m², the Owner/Applicant must acquire a Lot Grading Permit from the Development Inspection and Lot Grading Division of the City's Development Engineering Department. It's important note that any in-ground structure exceeding 10 m² necessitates a Grading Permit. Once the Grading Permit is obtained, please reach out to the Development Engineering Reviewer to clear the Condition imposed on this application. The Development Engineering Department does not object to the Minor Variance

application A096/24, subject to the following condition(s): **Development Engineering** The Owner/Applicant shall submit an application and **Recommended Conditions of** obtain an approved Grading Permit before initiating any Approval: work on the property. The Final Lot Grading and/or Servicing Plan will be required for the Grading Permit Application. Please visit the Permits page of the City of Vaughan's website: Permits | City of Vaughan to apply for a Grading Permit. For any inquiries regarding the Grading Permit, please email DEPermits@vaughan.ca

PARKS, FORESTRY & HORTICULTURE (PFH)	
No comments received to date.	
PFH Recommended Conditions of Approval:	None

DEVELOPMENT FINANCE

That the payment of the City Development Charge is payable to the City of Vaughan prior to issuance of a building permit in accordance with the Development Charges Act and City-wide Development Charge By-law in effect at time of payment.

That the payment of Region of York Development Charge is payable to the City of Vaughan prior to issuance of a building permit in accordance with the Development Charges Act and Regional Development Charges By-laws in effect at time of payment.

That the payment of Education Development Charge is payable to the City of Vaughan prior to issuance of a building permit in accordance with the Education Act and York Region District School Board and York Catholic District School Board Development Charges By-laws in effect at time of payment.

That the payment of applicable Area Specific Development Charges are payable to the City of Vaughan prior to issuance of a building permit in accordance with the Development Charges Act and Area Specific Development Charge By-laws in effect at time of payment.

Demolition development charge credits valid for a period of 48 months from date of demolition permit issuance. After 48 months, full development charges apply as per by-laws.

Development Finance Recommended
Conditions of Approval:

None

BY-LAW AND COMPLIANCE, LICENSING AND PERMIT SERVICES		
No comment or objections.		
BCLPS Recommended Conditions of Approval:	None	

BUILDING INSPECTION (SEPTIC)		
No comments received to date.		
Building Inspection Recommended Conditions of Approval:	None	

FIRE DEPARTMENT		
No comments received to date.		
Fire Department Recommended Conditions of Approval:	None	

RECOMMENDED CONDITIONS OF APPROVAL SUMMARY

Should the Committee find it appropriate to approve this application in accordance with request and the sketch submitted with the application, as required by Ontario Regulation 200/96, the following conditions have been recommended:

#	DEPARTMENT / AGENCY	CONDITION
1	Development Planning	TBC
	Nicholas.delprete@vaughan.ca	
2	Development Engineering	The Owner/Applicant shall submit an
	Rex.bondad@vaughan.ca	application and obtain an approved Grading
		Permit before initiating any work on the
		property. The Final Lot Grading and/or
		Servicing Plan will be required for the Grading
		Permit Application. Please visit the Permits
		page of the City of Vaughan's website: Permits
		City of Vaughan to apply for a Grading
		Permit. For any inquiries regarding the Grading
		Permit, please email DEPermits@vaughan.ca

All conditions of approval, unless otherwise stated, are considered to be incorporated into the approval "if required". If a condition is no longer required after an approval is final and binding, the condition may be waived by the respective department or agency requesting conditional approval. A condition cannot be waived without written consent from the respective department or agency.

IMPORTANT INFORMATION

CONDITIONS: It is the responsibility of the owner/applicant and/or authorized agent to obtain and provide a clearance letter from respective department and/or agency (see condition chart above for contact). This letter must be provided to the Secretary-Treasurer to be finalized. All conditions must be cleared prior to the issuance of a Building Permit.

APPROVALS: Making any changes to your proposal after a decision has been made may impact the validity of the Committee's decision.

An approval obtained from the Committee of Adjustment, where applicable, is tied to the building envelope shown on the plans and drawings submitted with the application and subject to the variance approval.

A building envelope is defined by the setbacks of the buildings and/or structures shown on the plans and drawings submitted with the application, as required by Ontario Regulation 200/96. Future development outside of an approved building envelope, where a minor variance was obtained, must comply with the provisions of the City's Zoning By-law.

Elevation drawings are provided to reflect the style of roof (i.e. flat, mansard, gable etc.) to which a building height variance has been applied. Where a height variance is approved, building height is applied to the style of roof (as defined in the City's Zoning By-law) shown on the elevation plans submitted with the application.

Architectural design features that are not regulated by the City's Zoning By-law are not to be considered part of an approval unless specified in the Committee's decision.

DEVELOPMENT CHARGES: That the payment of the Regional Development Charge, if required, is payable to the City of Vaughan before issuance of a building permit in accordance with the Development Charges Act and the Regional Development Charges By-law in effect at the time of payment.


That the payment of the City Development Charge, if required, is payable to the City of Vaughan before issuance of a building permit in accordance with the Development Charges Act and the City's Development Charges By-law in effect at the time of payment.

That the payment of the Education Development Charge if required, is payable to the City of Vaughan before issuance of a building permit in accordance with the Development Charges Act and the Boards of Education By-laws in effect at the time of payment

That the payment of Special Area Development charge, if required, is payable to the City of Vaughan before issuance of a building permit in accordance with the Development Charges Act and The City's Development Charge By-law in effect at the time of Building permit issuance to the satisfaction of the Reserves/Capital Department.

NOTICE OF DECISION: If you wish to be notified of the decision in respect to this application or a related Ontario Land Tribunal (OLT) hearing you must complete a Request for Decision form and submit to the Secretary Treasurer (ask staff for details). In the absence of a written request to be notified of the Committee's decision you will **not** receive notice.

SCHEDULE A: DRAWINGS & PLANS

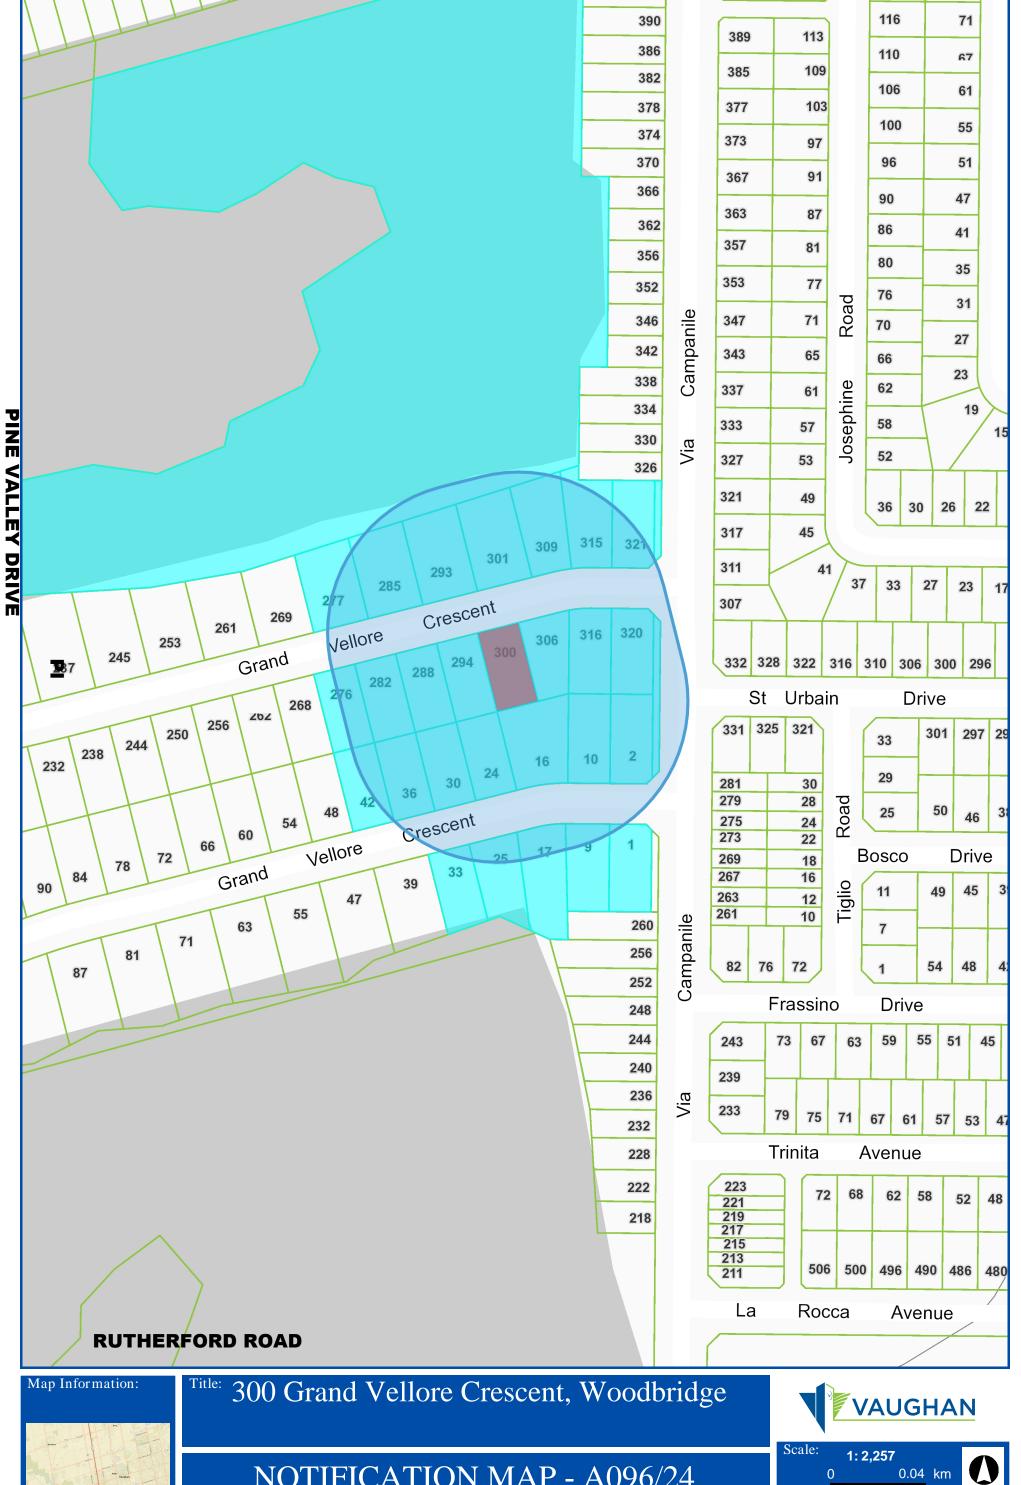

NOTIFICATION MAP - A096/24

Disclaimer:



Created By: Infrastructure Delivery NAD 83 UTM Zone Department June 4, 2024 11:01 AM

METRIC: ALL MEASUREMENTS SHOWN ON THIS PLAN ARE IN METRES AND MAY BE CONVERTED TO FEET BY DIVIDING BY 0.3048.

NOTES:

- To initiate review process, the lot must be certified for grading in un-assumed subdivision. Failing the above, an approved grading plan must be submitted by the Developer's Consulting Engineer.
- Al site plans, drawings and construction shall comply with the City' of Vaughan Lot Grading Criteria, Subdivision Agreement and By-Law 1-88.
- Alterations to existing grades shall not be permitted within 600mm of all lot lines. The approved grading / drainage pattern for this lot shall be maintained and alterations not approved as part of this permit shall be restored by the Builder / Applicant / Owner to the satisfaction of the City. Construction / grading not in conformance with the City of Vaughan Lot Grading Criteria or applicable Subdivision Agreement shall be restored by the Property Owner to the satisfaction of the City, Consultant, Developer and / or
- Unless specifically approved by this permit, grading shall not be altered for any of the following: existing natural or artificial watercourse, open channel, swale or ditch used to drain the land, catch-basin or infiltration trench located on the private property.
- No alterations to City property is permitted unless approved by the City of Vaughan's Public Works and / or Development Engineering Departments.
- Proposed retaining walls are to be constructed in accordance with City of Vaughan Lot Grading Criteria and By-Law 1-88. Retaining walls are to be setback minimum 600mm for property lines. If greater than 1m in height, retaining walls must be setback a distance equal to its height. Where the wall is greater than 1m and retains grade, a 1.2m high chain link fence or approved safety guard as per the latest edition of the Ontario Building Code are require and the wall must be certified by a Professional Engineer.
- Pool discharge must not adversely affect adjacent properties. Sedimentation control measures shall be installed prior to construction and offset a minimum of 600mm from lot lines. Refer to sample detail attached on reverse side of this
- This Permit has not been reviewed for the construction of the pool and for any pool design loads exerted onto nearby buildings or structures (including retaining walls or decorative walls, dwellings, catch-basin lead pipe etc.). The Owner, at their expense, is responsible to retain a Professional Engineer to design, inspect and certify the same, where required.
- 10. As part of the Permit review process, City of Vaughan staff will require access to the property to take photos along side and rear lot lines of the property before and after construction in order to confirm that grades have remained
- 11. Failing to the terms and conditions of Letter of Credit funds.

to the existing drainage patterns or adjacent properties."

6. REVISED - SOFT LANDSCAPING IDENTIFIED ON THE PLAN.

5. REVISED - LOT COVERAGE TABLE & SETBACKS ADDED. 4. REVISED - LOT COVERAGE CALCULATIONS & TABLE.

3. REVISED - SET-BACKS TO COVERED PERGOLA ADDDED

2. REVISED - PROP. COVERED PERGOLA ADDDED.

DEC. 1, 2021

1. REVISED PER REAR-YARD SETBACK.

CERTIFICATION

Date

LOT COVERAGES TOTAL LOT AREA EX. BUILDING PROP. PERGOLA COVERAGE (%) TOTAL REAR-YARD



SQ.M.


640.5m²

246.9 m²


41.1

187.8m²


16.6m²

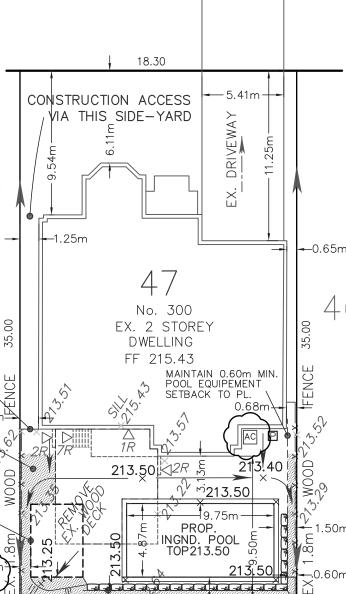

GRAND VELLORE

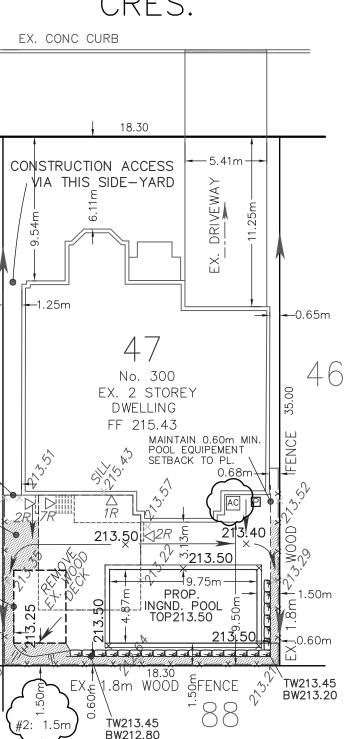



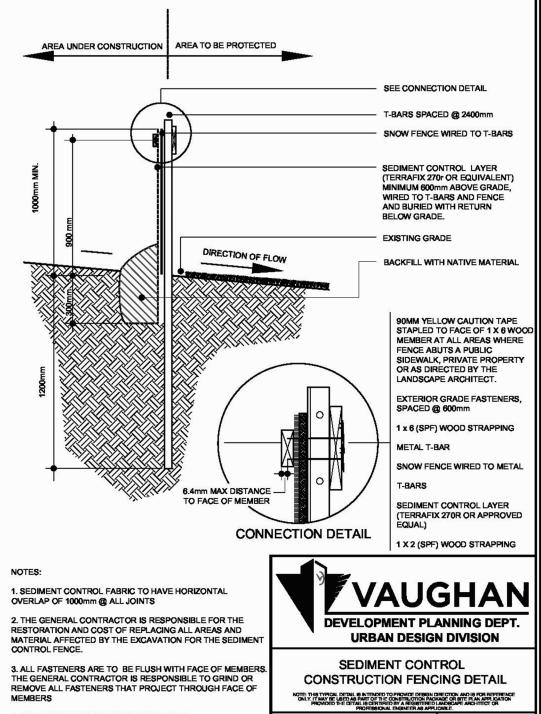

4. ALL DIMENSIONS SHOWN IN MILLIMETERS

DRAWN & DESIGNED: URBAN DESIGN NOT TO SCALE DATE: 03/01/2011 STD. DWG. NO. **ULA 111**

RECEIVED

By Christine Vigneault at 8:26 am, Jul 10, 2024

AME-TECH Developments Limited

"I have reviewed the plans for the construction of a swimming pool located at

It is my belief that adherance to the proposed elevations and gradients as

shown will produce adequate surface drainage without any detrimental effect

of the proposal to existing adjacent properties and Municipal services.

300 Grand Vellore Crescent and have prepared this plan indicating the compatibility

Signature

Urban Engineering & Project Management Services 346 Newkirk Road, Unit 9. Richmond Hill, Ontario L4C 0A9, 905.884.4336 PROP. IN-GRND. POOL SITING AND GRADING

8. REVISED TO ADD BUBBLED CHANGE AREAS.

7. REVISED PER A/C UNIT REQUEST TO ADD.

CITY OF VAUGHAN

LOT NO. : 47 REGISTERED PLAN 65M-3921 STREET NAME / No.: 300 GRAND VELLORE CRES. c/o RAINBOW CONTRACTING

PROP. COVERED

3.45m x 4.82m

0.71

PERGOLA

0.71n

Designed by: C.D.R. Drawn by: C.D.R. Date: NOV. 23, 2023 Scale: 1:250 Approved by:



EX. ELEVATION 213.65 PROP. ELEVATION

MAX. 3:1 SLOPE

SOFT LANDSCAPED AREAS





EX./PROP. FENCE AS SPECIFIED



SCHEDULE B: COMMENTS FROM AGENCIES, BUILDING STANDARDS & DEVELOPMENT PLANNING

Department / Agency	Conditions I	Required	Nature of Comments
*Comments Received			
Building Standards (Zoning) *See	Yes □	No ⊠	General Comments
Schedule B			
Development Planning	Yes □	No □	Application Under Review

External Agencies *Comments Received	Conditions I	Required	Nature of Comments *See Schedule B for full comments
Alectra	Yes □	No ⊠	General Comments
Region of York	Yes □	No ⊠	General Comments
TRCA	Yes □	No ⊠	General Comments



To: Committee of Adjustment

From: Catherine Saluri, Building Standards Department

Date: July 10, 2024

Applicant: Rabia Baqar

Location: 300 Grand Vellore Crescent

File No.(s): A096/24

Zoning Classification:

The subject lands are zoned R3A (EN) (Established Neighbourhood) and subject to the provisions of Exception 14.693 under Zoning By-law 001-2021.

#	Zoning By-law 001-2021	Variance requested
1	A setback of 2.4 m is required from the westerly interior side lot line to a residential accessory structure (pergola). [4.1.2.1.b]	To permit a setback of 0.71 m from the westerly interior side lot line to a residential accessory structure (pergola).
2	A setback of 2.4 m is required from the rear lot line to a residential accessory structure (pergola). [4.1.2.1.b]	To permit a setback of 1.5 m from the rear lot line to a residential accessory structure (pergola).
3	In the R3 Zone, the portion of a rear yard in excess of 135.0 m2 shall be comprised of a minimum 60% soft landscape (36.7 m2 is required). [4.19.1.1]	To permit the portion of a rear yard in excess of 135.0 m2 to be comprised of a minimum 51.68 % soft landscape (31.68 m2 is proposed).

Staff Comments:

Stop Work Order(s) and Order(s) to Comply:

There are no outstanding Orders on file.

Building Permit(s) Issued:

Building Permit Application No. 23 110644 has been submitted for the construction of a residential accessory structure (pergola).

Other Comments:

Zoı	Zoning Bylaw 001-2021 Comments and General Comments		
1	The applicant shall be advised that additional variances may be required upon		
	review of detailed drawing for building permit.		
2	The Applicant advises that the pergola will have a height of 2.88 m.		

Conditions of Approval:

If the committee finds merit in the application, the following conditions of approval are recommended.

None

* Comments are based on the review of documentation supplied with this application.

From: **Development Services** Prabhdeep Kaur To:

Cc: Committee of Adjustment

Subject: [External] RE: A096/24 (300 Grand Vellore Crescent) - REQUEST FOR COMMENTS, CITY OF VAUGHAN

Date: Thursday, June 27, 2024 6:38:00 PM

Attachments: image002.png

image004.png

CAUTION! This is an external email. Verify the sender's email address and carefully examine any links or attachments before clicking. If you believe this may be a phishing email, please use the Phish Alert Button.

Hi Prabhdeep,

The Regional Municipality of York has completed its review of the minor variance application – A096/24 (300 Grand Vellore Crescent) and has no comment.

Please provide us with a digital copy of the notice of decision for our records.

Many thanks,

Our working hours may be different. Please do not feel obligated to reply outside of your scheduled working hours. Let's work together to help foster healthy work-life boundaries.

Niranjan Rajevan, M.Pl. | Associate Planner, Development Services, Planning and Economic Development, Corporate Services

The Regional Municipality of York | 17250 Yonge Street | Newmarket, ON L3Y 6Z1 1-877-464-9675 ext. 71521 | niranjan.rajevan@york.ca | www.york.ca

Our Values: Integrity, Commitment, Accountability, Respect, Excellence



Our Mission: Working together to serve our thriving communities - today and tomorrow

Please consider the environment before printing this email.



Date: June 27th 2024

Attention: Christine Vigneault

RE:

File No.: A096-24

Related Files:

Applicant Rabia Baqar

Location 300 Grand Vellore Crescent



COMMENTS:

	We have reviewed the proposed Variance Application and have no comments or objections to its approval.
X	We have reviewed the proposed Variance Application and have no objections to its approval, subject to the following comments (attached below).
	We have reviewed the proposed Variance Application and have the following concerns (attached below).

Alectra Utilities (formerly PowerStream) has received and reviewed the proposed Variance Application. This review, however, does not imply any approval of the project or plan.

All proposed billboards, signs, and other structures associated with the project or plan must maintain minimum clearances to the existing overhead or underground electrical distribution system as specified by the applicable standards, codes and acts referenced.

In the event that construction commences, and the clearance between any component of the work/structure and the adjacent existing overhead and underground electrical distribution system violates the Occupational Health and Safety Act, the customer will be responsible for 100% of the costs associated with Alectra making the work area safe. All construction work will be required to stop until the safe limits of approach can be established.

In the event construction is completed, and the clearance between the constructed structure and the adjacent existing overhead and underground electrical distribution system violates the any of applicable standards, acts or codes referenced, the customer will be responsible for 100% of Alectra's cost for any relocation work.

References:

- Ontario Electrical Safety Code, latest edition (Clearance of Conductors from Buildings)
- Ontario Health and Safety Act, latest edition (Construction Protection)
- Ontario Building Code, latest edition (Clearance to Buildings)
- PowerStream (Construction Standard 03-1, 03-4), attached
- Canadian Standards Association, latest edition (Basic Clearances)

If more information is required, please contact either of the following:

Mr. Stephen Cranley, C.E.T

Supervisor, Distribution Design, ICI & Layouts (North)

Phone: 1-877-963-6900 ext. 31297

E-mail: stephen.cranley@alectrautilities.com

Mitchell Penner

Supervisor, Distribution Design-Subdivisions

Phone: 416-302-6215

Email: Mitchell.Penner@alectrautilities.com



Power Stream 1

Construction Standard

03-1

	SYSTEM VOLTAGE			
LOCATION OF WIRES, CABLES OR CONDUCTORS	SPAN GUYS AND COMMUNICATIONS WIRES		4.16/2.4kV TO 27.6/16kV (SEE NOTE 1)	44kV
	MINIMUM	VERTICAL CLEA	ARANCES (SEE	NOTE 2)
OVER OR ALONGSIDE ROADS, DRIVEWAYS OR LANDS ACCESSIBLE TO <u>VEHICLES</u>	442cm	442cm	480cm	520cm
OVER GROUND ACCESSIBLE TO PEDESTRIANS AND BICYCLES ONLY	250cm	310cm	340cm	370cm
ABOVE TOP OF RAIL AT RAILWAY CROSSINGS	730cm	730cm	760cm	810cm



MINIMUM ATTACHMENT HEIGHT = MAXIMUM SAG

- + MINIMUM VERTICAL CLEARANCE (FROM ABOVE TABLE)
 ± GRADE DIFFERENCE

- + 0.3m (VEHICLE OR RAILWAY LOCATION) + SNOW DEPTH (PEDESTRIAN LOCATION, SEE NOTE 3)

NOTES:

- THE MULTIGROUNDED SYSTEM NEUTRAL HAS THE SAME CLEARANCE AS THE 600V SYSTEM.
- 2. THE VERTICAL CLEARANCES IN THE ABOVE TABLE ARE UNDER $\underline{\text{MAXIMUM SAG}}$ CONDITIONS.
- 3. REFER TO CSA STANDARD C22.3 No.1, ANNEX D FOR LOCAL SNOW DEPTH
- 4. ALL CLEARANCES ARE IN ACCORDANCE TO CSA STANDARD C22.3.

<u>\G</u>	340cm	11'-4"			
	310cm	10'-4"			
VALUES.	250cm	8'-4"			
VALUES.					
REFERENCES					
SAGS AND T	FNSIONS 1	SECTION 02			

METRIC

810cm

760cm 730cm

520cm 480cm

442cm 370cm

CONVERSION TABLE

IMPERIAL (APPROX)

27'-0" 25'-4"

24'-4" 17'-4"

15'-5" 12'-4"

MINIMUM VERTICAL CLEARANCES OF WIRES, CABLES AND CONDUCTORS ABOVE GROUND OR RAILS

ORIGINAL ISSUE DATE: 2010-DEC-24 REVISION NO: R1 REVISION DATE: 2012-JAN-09

Certificate of Approval This construction Standard meets the safety requirements of Section 4 of Regulation 22/04	
Joe Crozier, P.Eng. Name	2012-JAN-09 Date
P Fng. Approval By:	Ine Crozier



Construction Standard

03 - 4





VOLTAGE	MINIMUM HORIZONTAL CLEARNACE UNDER MAXIMUM SWING CONDITIONS DIMENSION "X" (SEE NOTES 1, 3 & 4)	MINIMUM VERTICAL CLEARANCE UNDER MAXIMUM DESIGN SAG CONDITIONS DIMENSION "Y" (SEE NOTES 1, 2, 4 & 5)
0-600V AND NEUTRAL	100cm	250cm
4.16/2.4 TO 44kV	300cm	480cm

NOTES

- UNDER NO CIRCUMSTANCES SHALL A CONDUCTOR BE PERMITTED TO PENETRATE THE ENVELOPE SHOWN BY THE DOTTED LINE.
- 2. THE VERTICAL CLEARANCES ARE UNDER CONDITIONS OF MAXIMUM DESIGN SAG.
- THE HORIZONTAL CLEARANCES ARE UNDER CONDITIONS OF MAXIMUM SWING. WHERE THE CONDUCTOR SWING IS NOT KNOWN A HORIZONTAL CLEARANCE OF 480CM SHALL BE USED.
- 4. BUILDINGS THAT EXCEED 3 STOREYS OR 15M IN HEIGHT, THE MINIMUM HORIZONTAL CLEARANCE OF THE SECONDARY CONDUCTORS SHOULD BE INCREASED TO 300cm WHERE IT IS NECESSARY TO ALLOW FOR THE RAISING OF LADDERS BY LOCAL FIRE DEPARTMENTS.
- IN SITUATIONS SUCH AS MULTI-LEVEL GARAGES, WHERE ROOFS ARE NORMALLY USED BY PERSONS AND VEHICLES, THE VERTICAL CLEARANCES OF POWERSTREAM STANDARD 03-1 SHALL APPLY.
- 6. DISTRIBUTION LINES CONSTRUCTED NEAR BUILDINGS SHALL BE BUILT TO AVOID OVERHANG WHEREVER POSSIBLE. WHERE LINES MUST BE CONSTRUCTED OVER OR ADJACENT TO BUILDINGS THE APPLICABLE HORIZONTAL AND VERTICAL CLEARANCES SHALL BE AT CONDITIONS OF MAXIMUM CONDUCTOR SWING AND MAXIMUM SAG. THE ABOVE CLEARANCES ARE DESIGNED TO PREVENT PERSONS ON OR IN BUILDINGS AS WELL AS EXTERNAL MACHINERY USED IN CONJUCTION WITH A BUILDING TO COME IN CONTACT WITH CONDUCTORS. EFFORTS SHOULD BE MADE TO INCREASE THESE CLEARANCES WHERE POSSIBLE.
- 7. ALL CLEARANCES ARE IN ACCORDANCE TO CSA C22.3 NO.1-06 (TABLE-9).

ON TABLE		
IMPERIAL		
(APPROX)		
16'-0"		
10'-0"		
8'-4"		
3'-4"		

MINIMUM VERTICAL & HORIZONTAL CLEARANCES OF CONDUCTORS FROM BUILDINGS OR OTHER PERMANENT STRUCTURES (CONDUCTORS NOT ATTACHED TO BUILDINGS)

ORIGINAL ISSUE DATE: 2010—MAY—05 REVISION NO: REVISION DATE:
PEgystem Planning and Standards/Standard Design/PowerStream Standards/working (abbr/Scellan 3/3-4/c/wg d3-4 Ro May 5, 2010, s/wg, 3/3/2010 8/2022 AM, Adobe POF

Lenore Providence

Subject:

FW: [External] RE: A096/24 (300 Grand Vellore Crescent) - REQUEST FOR COMMENTS, CITY OF VAUGHAN

From: Cameron McDonald < Cameron. McDonald@trca.ca>

Sent: Wednesday, June 26, 2024 4:00 PM

To: Committee of Adjustment < CofA@vaughan.ca>

Subject: [External] RE: A096/24 (300 Grand Vellore Crescent) - REQUEST FOR COMMENTS, CITY OF VAUGHAN

CAUTION! This is an external email. Verify the sender's email address and carefully examine any links or attachments before clicking. If you believe this may be a phishing email, please use the Phish Alert Button.

Good afternoon,

Based on a review of our screening mapping, I can confirm that the subject property is not located within TRCA's Regulated Area. As such, any site alteration or development on the property would not require a permit from TRCA.

Based on the above, we have no comments/requirements.

Regards,

Cameron McDonald

Planner I

Development Planning and Permits | Development and Engineering Services

T: (437) 880-1925

E: cameron.mcdonald@trca.ca

A: 101 Exchange Avenue, Vaughan, ON, L4K 5R6 | trca.ca



SCHEDULE C: PUBLIC & APPLICANT CORRESPONDENCE					
Correspondence Type	Name	Address	Date Received (mm/dd/yyyy)	Summary	
Public	Frank Mauro	Not Provided	07/18/2024	Inquiry	
Public	Pine Valley Village Community Assocation	Not Provided	07/23/2024	Letter of Support	

From: <u>Christine Vigneault</u>
To: <u>Committee of Adjustment</u>

Subject: RE: [External] Re: A096/24 - Public Notice (Development Application)

Date: Tuesday, July 23, 2024 4:36:48 PM

From: Bernie Di Vona <>

Sent: Sunday, July 21, 2024 7:40 PM

To: Lenore Providence < <u>Lenore.Providence@vaughan.ca</u>>

Subject: [External] Re: A096/24 - Public Notice (Development Application)

CAUTION! This is an external email. Verify the sender's email address and carefully examine any links or attachments before clicking. If you believe this may be a phishing email, please use the Phish Alert Button.

The Pine Valley Village Community Assocation supports the minor variance Bernie DiVona, President.

From:

To:

Committee of Adjustment

Subject:

[External] File Number A096/24

Date:

Thursday, July 18, 2024 1:38:59 PM

CAUTION! This is an external email. Verify the sender's email address and carefully examine any links or attachments before clicking. If you believe this may be a phishing email, please use the Phish Alert Button.

Hello,

I received the Notice of Hearing for Minor Variance Application #A096/24.

I do not have any objection to the rear yard variances being proposed.

However, I question the amount of front yard lawn that is being replaced with what appears to be hard surface materials.

Is there a minimum amount of soft landscaping coverage for front lawns and will Vaughan inspect the front yard for conformity with the by-law requirements?

Thank you.

Frank Mauro

SCHEDULE D: BACKGROUND

None