ITEM: 6.10

REPORT SUMMARY MINOR VARIANCE APPLICATION FILE NUMBER A114/24

Report Date: August 16, 2024

THIS REPORT CONTAINS COMMENTS FROM THE FOLLOWING DEPARTMENTS & AGENCIES (SEE SCHEDULE B):

Additional comments from departments and agencies received after the publication of the report will be made available on the City's <u>website</u>.

Internal Departments *Comments Received	Conditions	Required	Nature of Comments
Building Standards (Zoning) *See Schedule B	Yes □	No ⊠	General Comments
Committee of Adjustment	Yes □	No ⊠	General Comments
Development Planning	Yes ⊠	No □	General Comments w/Conditions
Development Engineering	Yes ⊠	No □	General Comments w/Conditions
Development Finance	Yes □	No ⊠	General Comments
Forestry	Yes ⊠	No □	General Comments w/Conditions

External Agencies *Comments Received	Conditions Required		Nature of Comments *See Schedule B for full comments
Alectra	Yes □	No ⊠	General Comments
Region of York	Yes □	No ⊠	General Comments
TRCA	Yes □	No ⊠	General Comments

PUBLIC & APPLICANT CORRESPONDENCE (SEE SCHEDULE C)

All personal information collected because of this public meeting (including both written and oral submissions) is collected under the authority of the Municipal Act, the Municipal Freedom of Information and Protection of Privacy Act (MFIPPA), the Planning Act and all other relevant legislation, and will be used to assist in deciding on this matter. All personal information (as defined by MFIPPA), including (but not limited to) names, addresses, opinions and comments collected will become property of the City of Vaughan, will be made available for public disclosure (including being posted on the internet) and will be used to assist the Committee of Adjustment and staff to process this application.

Correspondence Type	Name	Address	Date Received (mm/dd/yyyy)	Summary
None				

BACKGROUND (SCHEDULE D, IF REQUIRED)	
* Background Information contains historical development approvals considered to be related to this file.	
This information should not be considered comprehensive.	
Application No. (City File) Application Description	
(i.e. Minor Variance Application; Approved by COA / OLT)	
N/A	N/A

ADJOURNMENT HISTORY		
* Previous hearing dates where this application was adjourned by the Committee and public notice issued.		
Hearing Date Reason for Adjournment (to be obtained from NOD_ADJ)		
N/A N/A		

SCHEDULES		
Schedule A	Drawings & Plans Submitted with the Application	
Schedule B	Comments from Agencies, Building Standards & Development Planning	
Schedule C (if required)	Public & Applicant Correspondence	
Schedule D (if required)	Background	



MINOR VARIANCE APPLICATION FILE NUMBER A114/24

OITY MADD #	
CITY WARD #:	3
APPLICANT:	Vince Baggetta & Sandra Pasquini
AGENT:	Anthony Bartolini, Square Design Group
PROPERTY:	160 Polo Crescent, Woodbridge
ZONING DESIGNATION:	See below.
VAUGHAN OFFICIAL PLAN	Vaughan Official Plan 2010 ('VOP 2010'): "Low-Rise Residential"
(2010) DESIGNATION:	vadghan emelan lan 2010 (ven 2010). Lew Rice Residential
(2010) 2 2010111 1110111	
RELATED DEVELOPMENT	None
APPLICATIONS:	
PROPOSAL:	Relief from the Zoning By-law is being requested to permit a proposed pergola and reduced landscaping requirements in the rear yard.

The following variances are being requested from the City's Zoning By-law to accommodate the above proposal:

The subject lands are zoned R1A(EN) – Estate Residential Zone (Established Neighbourhood) under Zoning By-law 001-2021, as amended.

#	Zoning By-law 001-2021	Variance requested
1	An accessory building and residential accessory structure shall be subject to the minimum interior side yard requirements for the principal building on the lot, as indicated in the applicable zone. A minimum interior side yard of 1.5 metres is required. [Section 4.1.2, 1.a.]	To permit an interior side yard of 1.05 metres to an accessory structure (pergola).
2	Any portion of a yard in excess of 135.0 m ² shall be comprised of a minimum 60% soft landscape.	To permit a minimum of 55.77% (55.1 m2) of the required Minimum Landscaped rear yard to be composed of soft landscaping.

HEARING INFORMATION

DATE OF MEETING: Thursday, August 22, 2024

TIME: 6:00 p.m.

MEETING LOCATION: Vaughan City Hall, Woodbridge Room (2nd Floor), 2141 Major Mackenzie Drive

LIVE STREAM LINK: Vaughan.ca/LiveCouncil

PUBLIC PARTICIPATION

If you would like to speak to the Committee of Adjustment at the meeting, either remotely or in person, please complete the Request to Speak Form and submit to cofa@vaughan.ca

If you would like to submit written comments, please quote file number above and submit by mail or email to:

Email: cofa@vaughan.ca

Mail: City of Vaughan, Office of the City Clerk, Committee of Adjustment, 2141 Major Mackenzie Drive, Vaughan, ON, L6A 1T1

To speak electronically, pre-registration is required by completing the Request to Speak Form on-line and submitting it to cofa@vaughan.ca no later than NOON on the last business day before the meeting.

THE DEADLINE TO REGISTER TO SPEAK ELECTRONICALLY OR SUBMIT WRITTEN COMMENTS ON THE ABOVE NOTED FILE(S) IS <u>NOON</u> ON THE LAST BUSINESS DAY BEFORE THE MEETING.

INTRODUCTION

Staff and Agencies act as advisory bodies to the Committee of Adjustment. The comments contained in this report are presented as recommendations to the Committee.

Section 45(1) of the Planning Act sets the criteria for authorizing minor variances to the City of Vaughan's Zoning By-law. Accordingly, review of the application may consider the following:

That the general intent and purpose of the by-law will be maintained.

That the general intent and purpose of the official plan will be maintained.

That the requested variance(s) is/are acceptable for the appropriate development of the subject lands. That the requested variance(s) is/are minor in nature.

Public written and oral submissions relating to this application are taken into consideration by the Committee of Adjustment as part of its deliberations and final decision on this matter.

COMMITTEE OF ADJUSTMENT		
COMMITTEE OF ADJUSTMENT		
Date Public Notice Mailed:	August 8, 2024	
	Revised Notice issued on August 12, 2024, updating	
	By-law requirements for variance #2.	
Date Applicant Confirmed Posting of	July 26, 2024	
Sign:		
Applicant Justification for Variances:	Does not comply with lot coverage, soft landscaping.	
*As provided in Application Form		
Was a Zoning Review Waiver (ZRW) Form	Yes □ No ⊠	
submitted by Applicant: *ZRW Form may be used by applicant in instances where a revised submission is made, and zoning staff do not have an opportunity to review and confirm variances prior to the issuance of public notice.		
COMMENTS:		
None		
Committee of Adjustment Recommended Conditions of Approval:	None	

BUILDING STANDARDS (ZONING)	
**See Schedule B for Building Standards (Zoning) Comments	
Building Standards Recommended None Conditions of Approval:	

DEVELOPMENT PLANNING		
**See Schedule B for Development Planning Comments.		
Development Planning Recommended That the final Arborist Report and Tree Protection Plan		
Conditions of Approval:	be approved to the satisfaction of Urban Design and the	
	Development Planning Department.	

DEVELOPMENT ENGINEERING

<u>Link to Grading Permit</u> <u>Link to Pool Permit</u> <u>Link to Curb Curt Permit</u> <u>Link Culvert Installation</u>

The proposed work by the Owner/Applicant is increasing the lot coverage on the subject property. The added hardscape may have impacts on the City's Storm Water management system. Development Engineering strongly encourages the Owner / Applicant introduce Low-Impact Development (LID) measures (e.g., bioswales, permeable pavers, rain gardens, rain barrels etc.) to reduce the impacts to the stormwater system. Should further information be required, please contact the Development Engineering COA reviewer. As the proposed structures in the subject property totals 88 m2, the Owner/ Applicant needs to obtain a 'Lot Grading Permit' from the Development Inspection and Lot Grading Division of the City's Development Engineering Department. Please note any in-ground structure over 10 m2 requires a 'Grading Permit'. Please contact the Development Engineering Reviewer after receiving the Grading Permit to clear the condition. (Condition attached) The Owner/Applicant shall apply for a 'Pool Grading Permit' with the Development Engineering (DE) Department. Please visit the grading permits page at City of Vaughan website to learn how to apply for the Pool Permit. If you have any question about Pool Grading Permit, please contact the Development Engineering Department through email at DEPermits@vaughan.ca.

Engineering Beparanent aneagn eman at BEI emine@vaagnan.ea.		
Development Engineering	The Owner/Applicant shall submit an application and	
Recommended Conditions of	obtain an approved Grading Permit before initiating any	
Approval:	work on the property. The Final Lot Grading and/or	
	Servicing Plan will be required for the Grading Permit	

Link to Grading Permit Link to Pool Permit Link to Curb Curt Permit Link Culvert Installation Application. Please visit the Permits page of the City of Vaughan's website: Permits | City of Vaughan to apply for a Grading Permit. For any inquiries regarding the

Grading Permit, please email DEPermits@vaughan.ca

PARKS, FORESTRY & HORTICULTURE (PFH)		
Recommended condition of approval:		
PFH Recommended Conditions of Approval:	Applicant/owner shall obtain a "Private Property Tree Removal & Protection" permit through the forestry division prior to any construction works on the subject property.	

DEVELOPMENT FINANCE		
No comment no concerns.		
Development Finance Recommended Conditions of Approval:	None	

BY-LAW AND COMPLIANCE, LICENSING AND PERMIT SERVICES		
No comments received to date.		
BCLPS Recommended Conditions of Approval:	None	

BUILDING INSPECTION (SEPTIC)		
No comments received to date.		
Building Inspection Recommended Conditions of Approval:	None	

FIRE DEPARTMENT		
No comments received to date.		
Fire Department Recommended Conditions of Approval:	None	

RECOMMENDED CONDITIONS OF APPROVAL SUMMARY

Should the Committee find it appropriate to approve this application in accordance with request and the sketch submitted with the application, as required by Ontario Regulation 200/96, the following conditions have been recommended:

COH	ullons have been recommended.	
#	DEPARTMENT / AGENCY	CONDITION
1	Development Planning	That the final Arborist Report and Tree
	Nicholas.delprete@vaughan.ca	Protection Plan be approved to the
		satisfaction of Urban Design and the
		Development Planning Department.
2	Development Engineering	The Owner/Applicant shall submit an
	Rex.bondad@vaughan.ca	application and obtain an approved Grading
		Permit before initiating any work on the
		property. The Final Lot Grading and/or
		Servicing Plan will be required for the Grading
		Permit Application. Please visit the Permits
		page of the City of Vaughan's website: Permits
		City of Vaughan to apply for a Grading
		Permit. For any inquiries regarding the Grading
		Permit, please email DEPermits@vaughan.ca
3	Parks, Forestry and Horticulture Operations	Applicant/owner shall obtain a "Private
	zachary.guizzetti@vaughan.ca	Property Tree Removal & Protection" permit
		through the forestry division prior to any
		construction works on the subject property.

All conditions of approval, unless otherwise stated, are considered to be incorporated into the approval "if required". If a condition is no longer required after an approval is final and binding, the condition may be waived by the respective department or agency requesting conditional approval. A condition cannot be waived without written consent from the respective department or agency.

IMPORTANT INFORMATION

CONDITIONS: It is the responsibility of the owner/applicant and/or authorized agent to obtain and provide a clearance letter from respective department and/or agency (see condition chart above for contact). This letter must be provided to the Secretary-Treasurer to be finalized. All conditions must be cleared prior to the issuance of a Building Permit.

APPROVALS: Making any changes to your proposal after a decision has been made may impact the validity of the Committee's decision.

An approval obtained from the Committee of Adjustment, where applicable, is tied to the building envelope shown on the plans and drawings submitted with the application and subject to the variance approval.

A building envelope is defined by the setbacks of the buildings and/or structures shown on the plans and drawings submitted with the application, as required by Ontario Regulation 200/96. Future development outside of an approved building envelope, where a minor variance was obtained, must comply with the provisions of the City's Zoning By-law.

Elevation drawings are provided to reflect the style of roof (i.e. flat, mansard, gable etc.) to which a building height variance has been applied. Where a height variance is approved, building height is applied to the style of roof (as defined in the City's Zoning By-law) shown on the elevation plans submitted with the application.

Architectural design features that are not regulated by the City's Zoning By-law are not to be considered part of an approval unless specified in the Committee's decision.

DEVELOPMENT CHARGES: That the payment of the Regional Development Charge, if required, is payable to the City of Vaughan before issuance of a building permit in accordance with the Development Charges Act and the Regional Development Charges By-law in effect at the time of payment.

That the payment of the City Development Charge, if required, is payable to the City of Vaughan before issuance of a building permit in accordance with the Development Charges Act and the City's Development Charges By-law in effect at the time of payment.

That the payment of the Education Development Charge if required, is payable to the City of Vaughan before issuance of a building permit in accordance with the Development Charges Act and the Boards of Education By-laws in effect at the time of payment


That the payment of Special Area Development charge, if required, is payable to the City of Vaughan before issuance of a building permit in accordance with the Development Charges Act and The City's Development Charge By-law in effect at the time of Building permit issuance to the satisfaction of the Reserves/Capital Department.


NOTICE OF DECISION: If you wish to be notified of the decision in respect to this application or a related Ontario Land Tribunal (OLT) hearing you must complete a Request for Decision form and submit to the Secretary Treasurer (ask staff for details). In the absence of a written request to be notified of the Committee's decision you will **not** receive notice.


SCHEDULE A: DRAWINGS & PLANS



VAUGHAN Location Map - A114/24

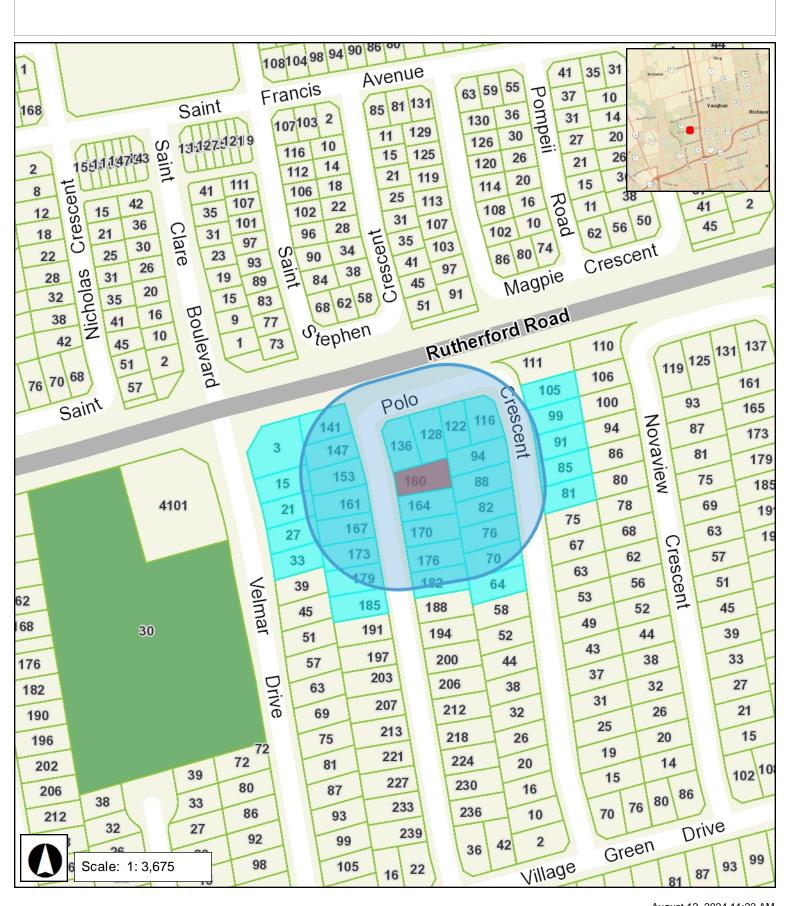

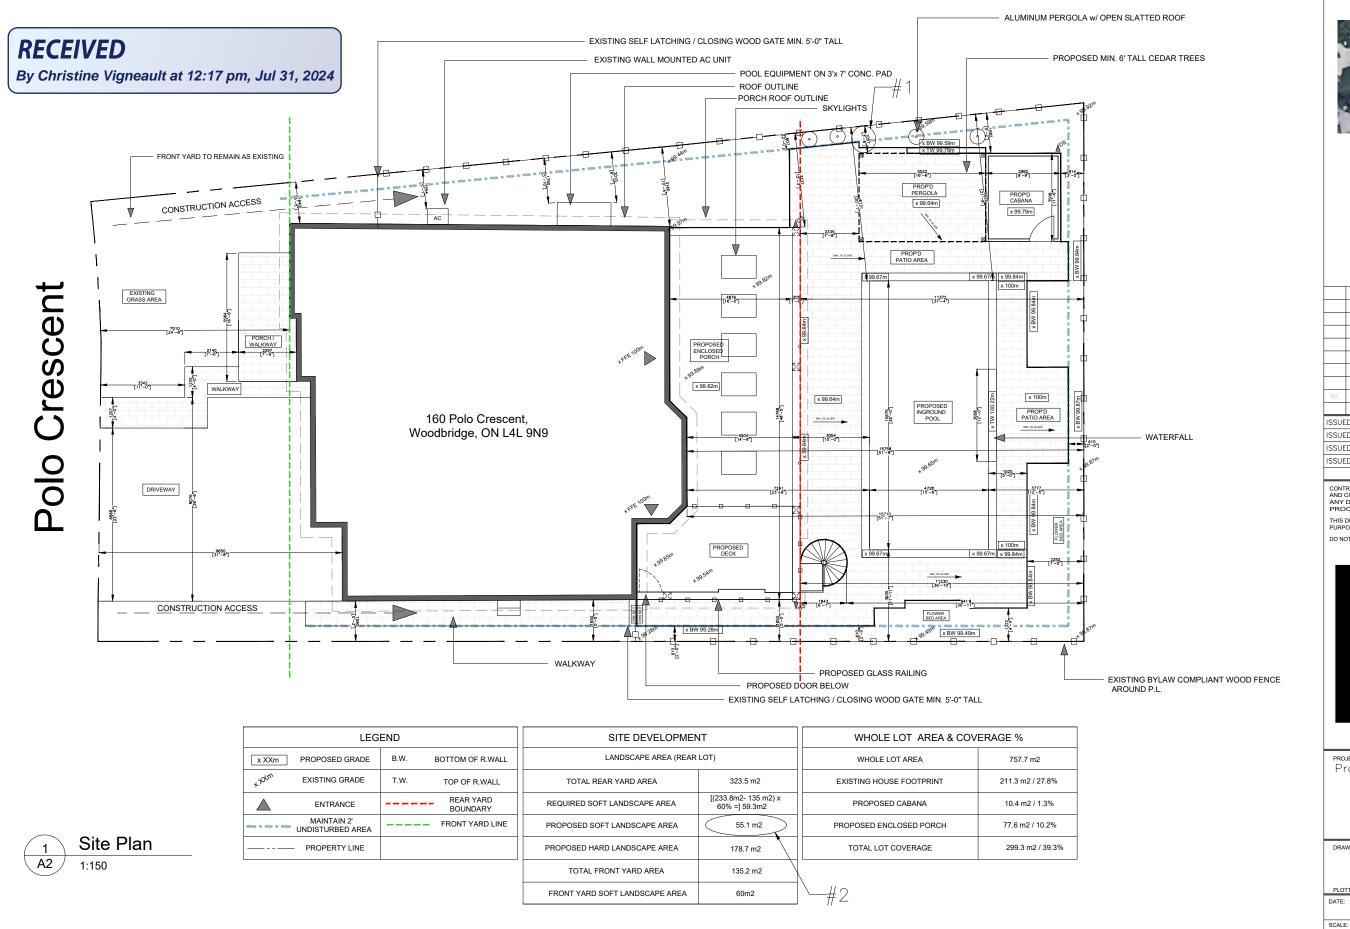

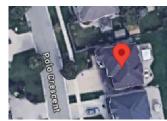



No.	DESCRIPTION	
	REVISIONS	
ISSLIE	D FOR CONSTRUCTION	

ISSUED FOR BID

ISSUED FOR BUILDING PERMIT ISSUED FOR SITE PLAN APPROVAL

SUBMITTALS

CONTRACTORS MUST CHECK AND VERIFY ALL DIMENSIONS AND CONDITIONS ON THE PROJECT AND MUST REPORT ANY DISCREPANCIES TO THE DESIGNER BEFORE PROCEEDING WITH CONSTRUCTION.

THIS DRAWING MUST NOT BE USED FOR CONSTRUCTION PURPOSES UNTIL SEALED AND SIGNED BY THE DESIGNER. DO NOT SCALE DRAWINGS.



PROJECT: Prop'd Structures / Pool

160 Polo Crescent


PROJECT No


Woodbridge

Site Plan

2024-07-31

AS NOTED A2

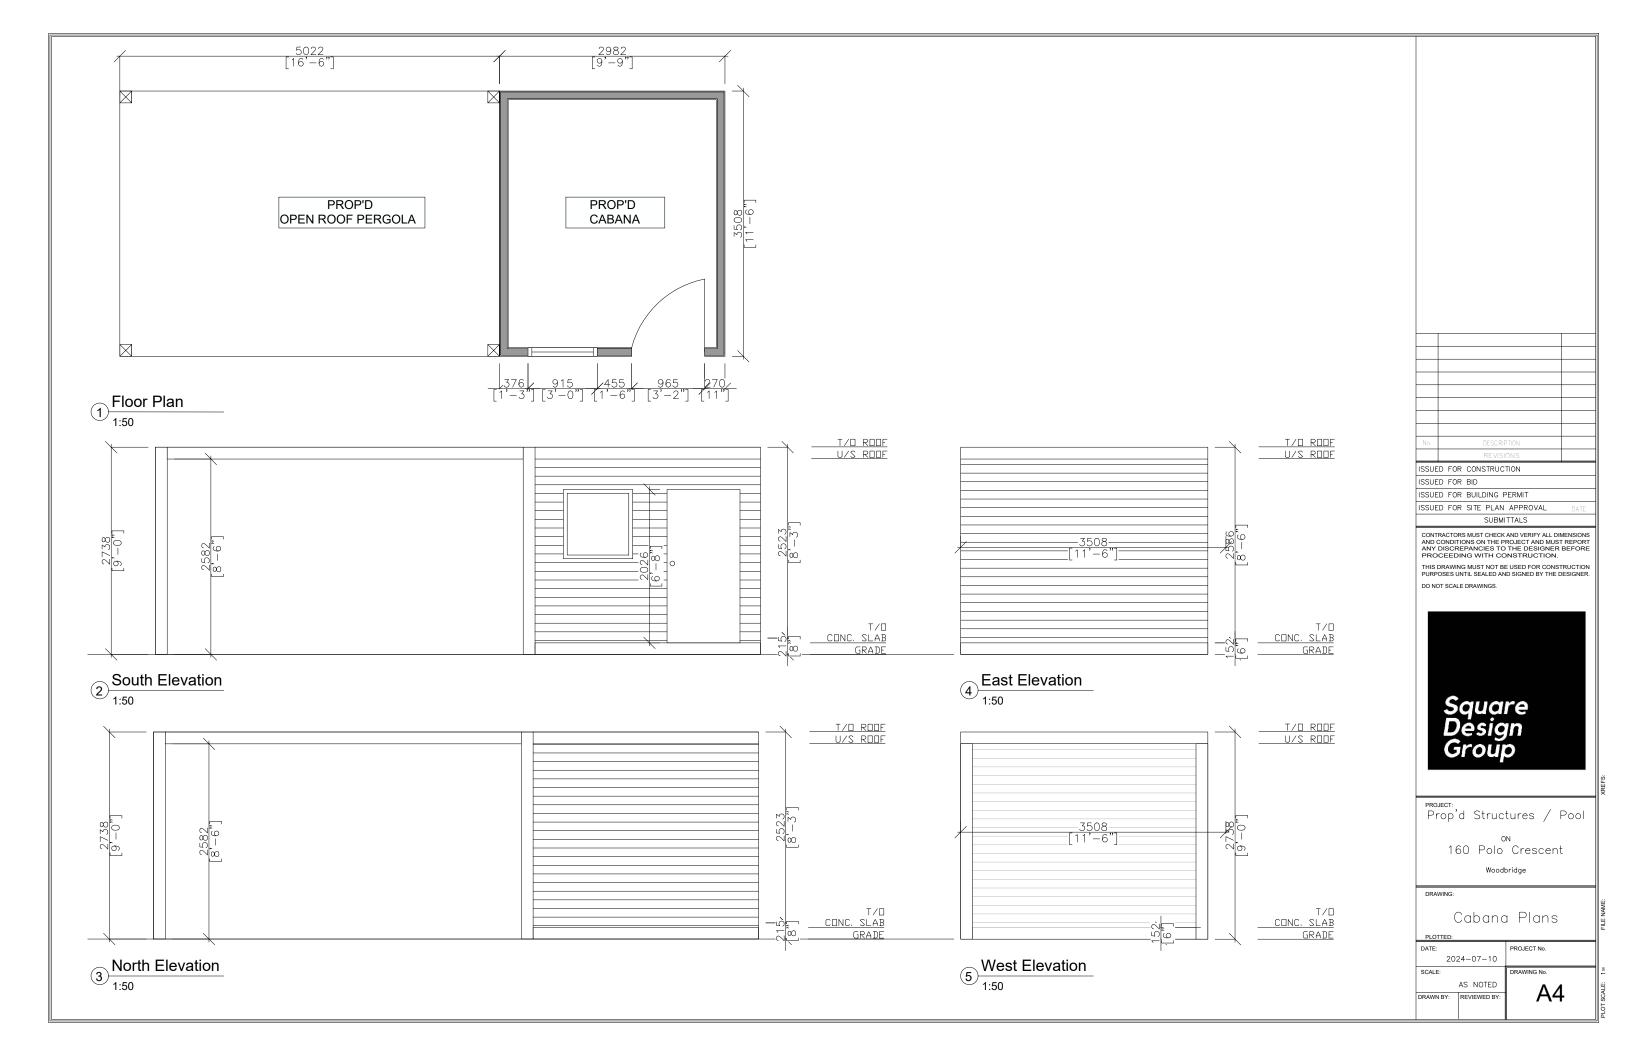

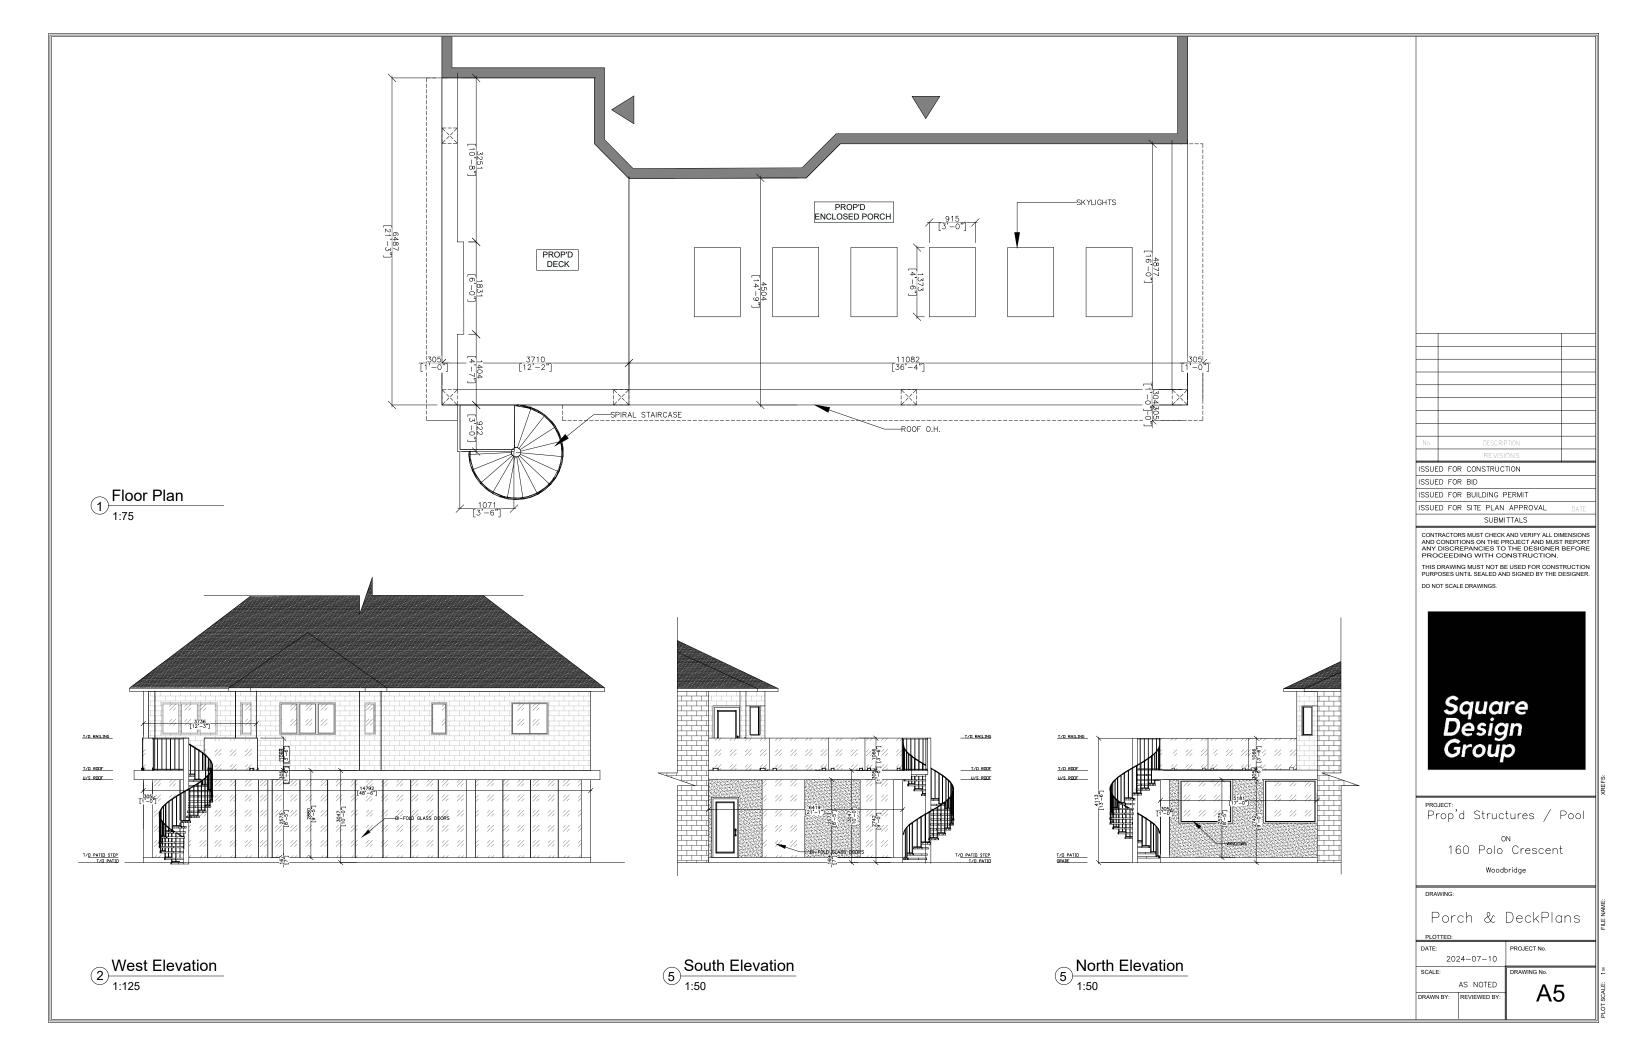

SCHEDULE B: COMMENTS FROM AGENCIES, BUILDING STANDARDS & DEVELOPMENT PLANNING

Department / Agency	Conditions Required		Nature of Comments	
*Comments Received				
Building Standards (Zoning) *See	Yes □	No ⊠	General Comments	
Schedule B				
Development Planning	Yes ⊠	No □	Recommend Approval w/Conditions	

External Agencies *Comments Received	Conditions Required		Nature of Comments *See Schedule B for full comments
Alectra	Yes □	No ⊠	General Comments
Region of York	Yes □	No ⊠	General Comments
TRCA	Yes □	No ⊠	General Comments



Date: July 22nd 2024

Attention: Christine Vigneault

RE:

File No.: A114-24

Related Files:

Applicant Square Design Group

Location 160 Polo Cres



COMMENTS:

	We have reviewed the proposed Variance Application and have no comments or objections to its approval.
X	We have reviewed the proposed Variance Application and have no objections to its approval, subject to the following comments (attached below).
	We have reviewed the proposed Variance Application and have the following concerns (attached below).

Alectra Utilities (formerly PowerStream) has received and reviewed the proposed Variance Application. This review, however, does not imply any approval of the project or plan.

All proposed billboards, signs, and other structures associated with the project or plan must maintain minimum clearances to the existing overhead or underground electrical distribution system as specified by the applicable standards, codes and acts referenced.

In the event that construction commences, and the clearance between any component of the work/structure and the adjacent existing overhead and underground electrical distribution system violates the Occupational Health and Safety Act, the customer will be responsible for 100% of the costs associated with Alectra making the work area safe. All construction work will be required to stop until the safe limits of approach can be established.

In the event construction is completed, and the clearance between the constructed structure and the adjacent existing overhead and underground electrical distribution system violates the any of applicable standards, acts or codes referenced, the customer will be responsible for 100% of Alectra's cost for any relocation work.

References:

- Ontario Electrical Safety Code, latest edition (Clearance of Conductors from Buildings)
- Ontario Health and Safety Act, latest edition (Construction Protection)
- Ontario Building Code, latest edition (Clearance to Buildings)
- PowerStream (Construction Standard 03-1, 03-4), attached
- Canadian Standards Association, latest edition (Basic Clearances)

If more information is required, please contact either of the following:

Mr. Stephen Cranley, C.E.T

Supervisor, Distribution Design, ICI & Layouts (North)

Phone: 1-877-963-6900 ext. 31297

E-mail: stephen.cranley@alectrautilities.com

Mitchell Penner

Supervisor, Distribution Design-Subdivisions

Phone: 416-302-6215

Email: Mitchell.Penner@alectrautilities.com



Power Stream 1

Construction Standard

03-1

	SYSTEM VOLTAGE			
LOCATION OF WIRES, CABLES OR CONDUCTORS	SPAN GUYS AND COMMUNICATIONS WIRES		4.16/2.4kV TO 27.6/16kV (SEE NOTE 1)	44kV
	MINIMUM	VERTICAL CLEA	ARANCES (SEE	NOTE 2)
OVER OR ALONGSIDE ROADS, DRIVEWAYS OR LANDS ACCESSIBLE TO <u>VEHICLES</u>	442cm	442cm	480cm	520cm
OVER GROUND ACCESSIBLE TO PEDESTRIANS AND BICYCLES ONLY	250cm	310cm	340cm	370cm
ABOVE TOP OF RAIL AT RAILWAY CROSSINGS	730cm	730cm	760cm	810cm



MINIMUM ATTACHMENT HEIGHT = MAXIMUM SAG

- + MINIMUM VERTICAL CLEARANCE (FROM ABOVE TABLE)
 ± GRADE DIFFERENCE

- + 0.3m (VEHICLE OR RAILWAY LOCATION) + SNOW DEPTH (PEDESTRIAN LOCATION, SEE NOTE 3)

NOTES:

- THE MULTIGROUNDED SYSTEM NEUTRAL HAS THE SAME CLEARANCE AS THE 600V SYSTEM.
- 2. THE VERTICAL CLEARANCES IN THE ABOVE TABLE ARE UNDER $\underline{\text{MAXIMUM SAG}}$ CONDITIONS.
- 3. REFER TO CSA STANDARD C22.3 No.1, ANNEX D FOR LOCAL SNOW DEPTH
- 4. ALL CLEARANCES ARE IN ACCORDANCE TO CSA STANDARD C22.3.

<u>\G</u>	340cm	11'-4"			
	310cm	10'-4"			
VALUES.	250cm	8'-4"			
VALUES.					
REFERENCES					
SAGS AND	SECTION 02				

METRIC

810cm

760cm 730cm

520cm 480cm

442cm 370cm

CONVERSION TABLE

IMPERIAL (APPROX)

27'-0" 25'-4"

24'-4" 17'-4"

15'-5" 12'-4"

MINIMUM VERTICAL CLEARANCES OF WIRES, CABLES AND CONDUCTORS ABOVE GROUND OR RAILS

ORIGINAL ISSUE DATE: 2010-DEC-24 REVISION NO: R1 REVISION DATE: 2012-JAN-09

Certificate of Approval This construction Standard meets the safety requirements of Section 4 of Regulation 22/04		
Joe Crozier, P.Eng. Name	2012-JAN-09 Date	
P Fng. Annroyal By-	Ine Crozier	



Construction Standard

03 - 4





VOLTAGE	MINIMUM HORIZONTAL CLEARNACE UNDER MAXIMUM SWING CONDITIONS DIMENSION "X" (SEE NOTES 1, 3 & 4)	MINIMUM VERTICAL CLEARANCE UNDER MAXIMUM DESIGN SAG CONDITIONS DIMENSION "Y" (SEE NOTES 1, 2, 4 & 5)
0-600V AND NEUTRAL	100cm	250cm
4.16/2.4 TO 44kV	300cm	480cm

NOTES

- UNDER NO CIRCUMSTANCES SHALL A CONDUCTOR BE PERMITTED TO PENETRATE THE ENVELOPE SHOWN BY THE DOTTED LINE.
- 2. THE VERTICAL CLEARANCES ARE UNDER CONDITIONS OF MAXIMUM DESIGN SAG.
- THE HORIZONTAL CLEARANCES ARE UNDER CONDITIONS OF MAXIMUM SWING. WHERE THE CONDUCTOR SWING IS NOT KNOWN A HORIZONTAL CLEARANCE OF 480CM SHALL BE USED.
- 4. BUILDINGS THAT EXCEED 3 STOREYS OR 15M IN HEIGHT, THE MINIMUM HORIZONTAL CLEARANCE OF THE SECONDARY CONDUCTORS SHOULD BE INCREASED TO 300cm WHERE IT IS NECESSARY TO ALLOW FOR THE RAISING OF LADDERS BY LOCAL FIRE DEPARTMENTS.
- IN SITUATIONS SUCH AS MULTI-LEVEL GARAGES, WHERE ROOFS ARE NORMALLY USED BY PERSONS AND VEHICLES, THE VERTICAL CLEARANCES OF POWERSTREAM STANDARD 03-1 SHALL APPLY.
- 6. DISTRIBUTION LINES CONSTRUCTED NEAR BUILDINGS SHALL BE BUILT TO AVOID OVERHANG WHEREVER POSSIBLE. WHERE LINES MUST BE CONSTRUCTED OVER OR ADJACENT TO BUILDINGS THE APPLICABLE HORIZONTAL AND VERTICAL CLEARANCES SHALL BE AT CONDITIONS OF MAXIMUM CONDUCTOR SWING AND MAXIMUM SAG. THE ABOVE CLEARANCES ARE DESIGNED TO PREVENT PERSONS ON OR IN BUILDINGS AS WELL AS EXTERNAL MACHINERY USED IN CONJUCTION WITH A BUILDING TO COME IN CONTACT WITH CONDUCTORS. EFFORTS SHOULD BE MADE TO INCREASE THESE CLEARANCES WHERE POSSIBLE.
- 7. ALL CLEARANCES ARE IN ACCORDANCE TO CSA C22.3 NO.1-06 (TABLE-9).

CONVERSION TABLE		
IMPERIAL		
(APPROX)		
16'-0"		
10'-0"		
8'-4"		
3'-4"		

MINIMUM VERTICAL & HORIZONTAL CLEARANCES OF CONDUCTORS FROM BUILDINGS OR OTHER PERMANENT STRUCTURES (CONDUCTORS NOT ATTACHED TO BUILDINGS)

ORIGINAL ISSUE DATE: 2010—MAY—05 REVISION NO: REVISION DATE:
PEgystem Planning and Standards/Standard Design/PowerStream Standards/working (abbr/Scellan 3/3-4/c/wg d3-4 Ro May 5, 2010, dwg, %/3/2010 8/2/202 AM, Adobe POF





To: Christine Vigneault, Committee of Adjustment Secretary Treasurer

From: Nancy Tuckett, Director of Development Planning

Date: August 09, 2024

Name of Owners: Vince Baggetta and Sandra Pasquini

Location: 160 Polo Crescent

File No.(s): A114/24

Proposed Variance(s) (By-law 001-2021):

1. To permit an interior side yard of **1.057 m** to an accessory structure (cabana/pergola).

2. To permit a minimum of **55.77% (55.1 m²)** of the rear yard in excess of **135.0m²** to be comprised of soft landscaping.

By-Law Requirement(s) (By-law 001-2021):

- An accessory building and residential accessory structure shall be subject to the minimum interior side yard requirements for the principal building on the lot, as indicated in the applicable zone. A minimum interior side yard of 1.5 m is required.
- 2. Any portion of a yard in excess of **135.0** m² shall be comprised of a minimum **60%** soft landscape.

Official Plan:

Vaughan Official Plan 2010 ('VOP 2010'): "Low-Rise Residential"

Comments:

The Owners are requesting relief to permit a proposed accessory structure (cabana/pergola) located within the north-east corner of the rear yard as well as a reduced minimum rear yard soft landscaping total with the above-noted variances.

The Development Planning Department has no objection to the request to permit a reduced interior side yard setback measured to the north post of the pergola portion of the proposed accessory structure (Variance 1). The accessory structure is proposed in the north-east corner of the rear yard and is primarily comprised of a pergola-style roof with open walls and an enclosed cabana at the rear (east side) of the structure. The minimum interior side yard reduction (1.057 m) provides sufficient space for safe access and maintenance purposes and is only required for the pergola portion of the structure. The reduced setback is measured at a pinch point at the northwest post of the structure (pergola portion), increasing to approximately 1.87 m at the northeast corner of the proposed accessory structure (cabana portion). The accessory structure is modest in size, and does not exceed the maximum lot coverage and maximum height requirements of the Zoning By-law for accessory buildings and structures. Additionally, there are various 6-foot cedar trees proposed along the northern interior side lot line, which will help provide a visual buffer between the proposed accessory structure and abutting properties to the north (136 and 128 Polo Crescent) helping to alleviate any perceived use (privacy) or massing impacts of the proposed structure. The accessory structure also maintains the required minimum rear yard setback of the Zoning By-law and no adverse use (privacy) or massing impacts are anticipated on the neighbouring property to the east (94 Polo Crescent).

The Development Planning Department has no objection to Variance 2 for the proposed reduction in soft landscaping in the rear yard. The proposed 4.23% reduction in required soft landscaping is negligible from a visual perspective, provides an appropriate distribution of soft landscaping and hard landscaping and provides sufficient space for stormwater infiltration. Development Engineering Staff have also reviewed the application and do not have any concerns regarding drainage.

memorandum



Accordingly, Development Planning Staff support the requested variances and are of the opinion that the proposal is minor in nature, maintains the general intent and purpose of the Official Plan and Zoning By-law, and is desirable for the appropriate development of the land.

Recommendation:

The Development Planning Department recommends approval of the application subject to the following condition of approval.

Condition of Approval:

If the Committee finds merit in the application, the following conditions of approval are recommended:

1. That the final Arborist Report and Tree Protection Plan be approved to the satisfaction of Urban Design and the Development Planning Department.

Comments Prepared by:

Nicholas Del Prete, Planner David Harding, Senior Planner





















To: Committee of Adjustment

From: Christian Tinney, Building Standards Department

Date: July 18, 2024

Applicant: Square Design Group

Location: 160 Polo Crescent

PLAN 65M3625 Lot 16

File No.(s): A114/24

Zoning Classification:

The subject lands are zoned R1A(EN) – Estate Residential Zone (Established Neighbourhood) under Zoning By-law 001-2021, as amended.

#	Zoning By-law 001-2021	Variance requested
1	An accessory building and residential accessory structure shall be subject to the minimum interior side yard requirements for the principal building on the lot, as indicated in the applicable zone. A minimum interior side yard of 1.5 metres is required. [Section 4.1.2, 1.a.]	To permit an interior side yard of 1.057 metres to an accessory structure (pergola).
2	A minimum of sixty percent (60%) of the required Minimum Landscaped Front Yard shall be composed of soft landscaping. [4.1.2 a.]	To permit a minimum of 55.77% (55.1 m²) of the required Minimum Landscaped rear yard to be composed of soft landscaping.

Staff Comments:

Stop Work Order(s) and Order(s) to Comply:

There are no outstanding Orders on file.

Building Permit(s) Issued:

A Building Permit has not been issued. The Ontario Building Code requires a building permit for structures that exceed 10m2.

Other Comments:

| The applicant shall be advised that additional variances may be required upon review of detailed drawing for building permit/site plan approval.

Conditions of Approval:

If the committee finds merit in the application, the following conditions of approval are recommended.

^{*} Comments are based on the review of documentation supplied with this application.

Lenore Providence

Subject: FW: [External] RE: A114/24 (160 Polo Crescent) - REQUEST FOR COMMENTS, CITY OF

VAUGHAN

From: Cameron McDonald < Cameron. McDonald@trca.ca>

Sent: Friday, July 19, 2024 3:59 PM

To: Committee of Adjustment < CofA@vaughan.ca>

Subject: [External] RE: A114/24 (160 Polo Crescent) - REQUEST FOR COMMENTS, CITY OF VAUGHAN

CAUTION! This is an external email. Verify the sender's email address and carefully examine any links or attachments before clicking. If you believe this may be a phishing email, please use the Phish Alert Button.

Good afternoon,

Based on a review of our screening mapping, I can confirm that the subject property is not located within TRCA's Regulated Area. As such, any site alteration or development on the property would not require a permit from TRCA.

Based on the above, we have no comments/requirements.

Regards,

Cameron McDonald

Planner I

Development Planning and Permits | Development and Engineering Services

T: (437) 880-1925

E: cameron.mcdonald@trca.ca

A: 101 Exchange Avenue, Vaughan, ON, L4K 5R6 | trca.ca



From: Development Services
To: Lenore Providence
Cc: Committee of Adjustment

Subject: [External] RE: A114/24 (160 Polo Crescent) - REQUEST FOR COMMENTS, CITY OF VAUGHAN

Date: Tuesday, July 30, 2024 11:40:02 AM

Attachments: image002.png

image004.png

CAUTION! This is an external email. Verify the sender's email address and carefully examine any links or attachments before clicking. If you believe this may be a phishing email, please use the Phish Alert Button.

Hi Lenore,

The Regional Municipality of York has completed its review of the minor variance application – A114/24 (160 Polo Crescent) and has no comment.

Please provide us with a digital copy of the notice of decision for our records.

Many thanks,

Our working hours may be different. Please do not feel obligated to reply outside of your scheduled working hours. Let's work together to help foster healthy work-life boundaries.

Niranjan Rajevan, M.PI. | Associate Planner, Development Planning | Economic and Development Services Branch | Corporate Services Department

The Regional Municipality of York | 17250 Yonge Street | Newmarket, ON L3Y 6Z1 1-877-464-9675 ext. 71521 | niranjan.rajevan@york.ca | www.york.ca

Our Values: Integrity, Commitment, Accountability, Respect, Excellence



Our Mission: Working together to serve our thriving communities - today and tomorrow

Please consider the environment before printing this email.

SCHEDULE C: PUBLIC & APPLICANT CORRESPONDENCE

None

SCHEDULE D: BACKGROUND

None