




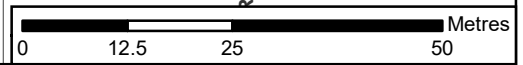
Future Park

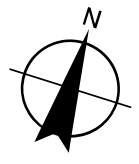

Future New Park Place

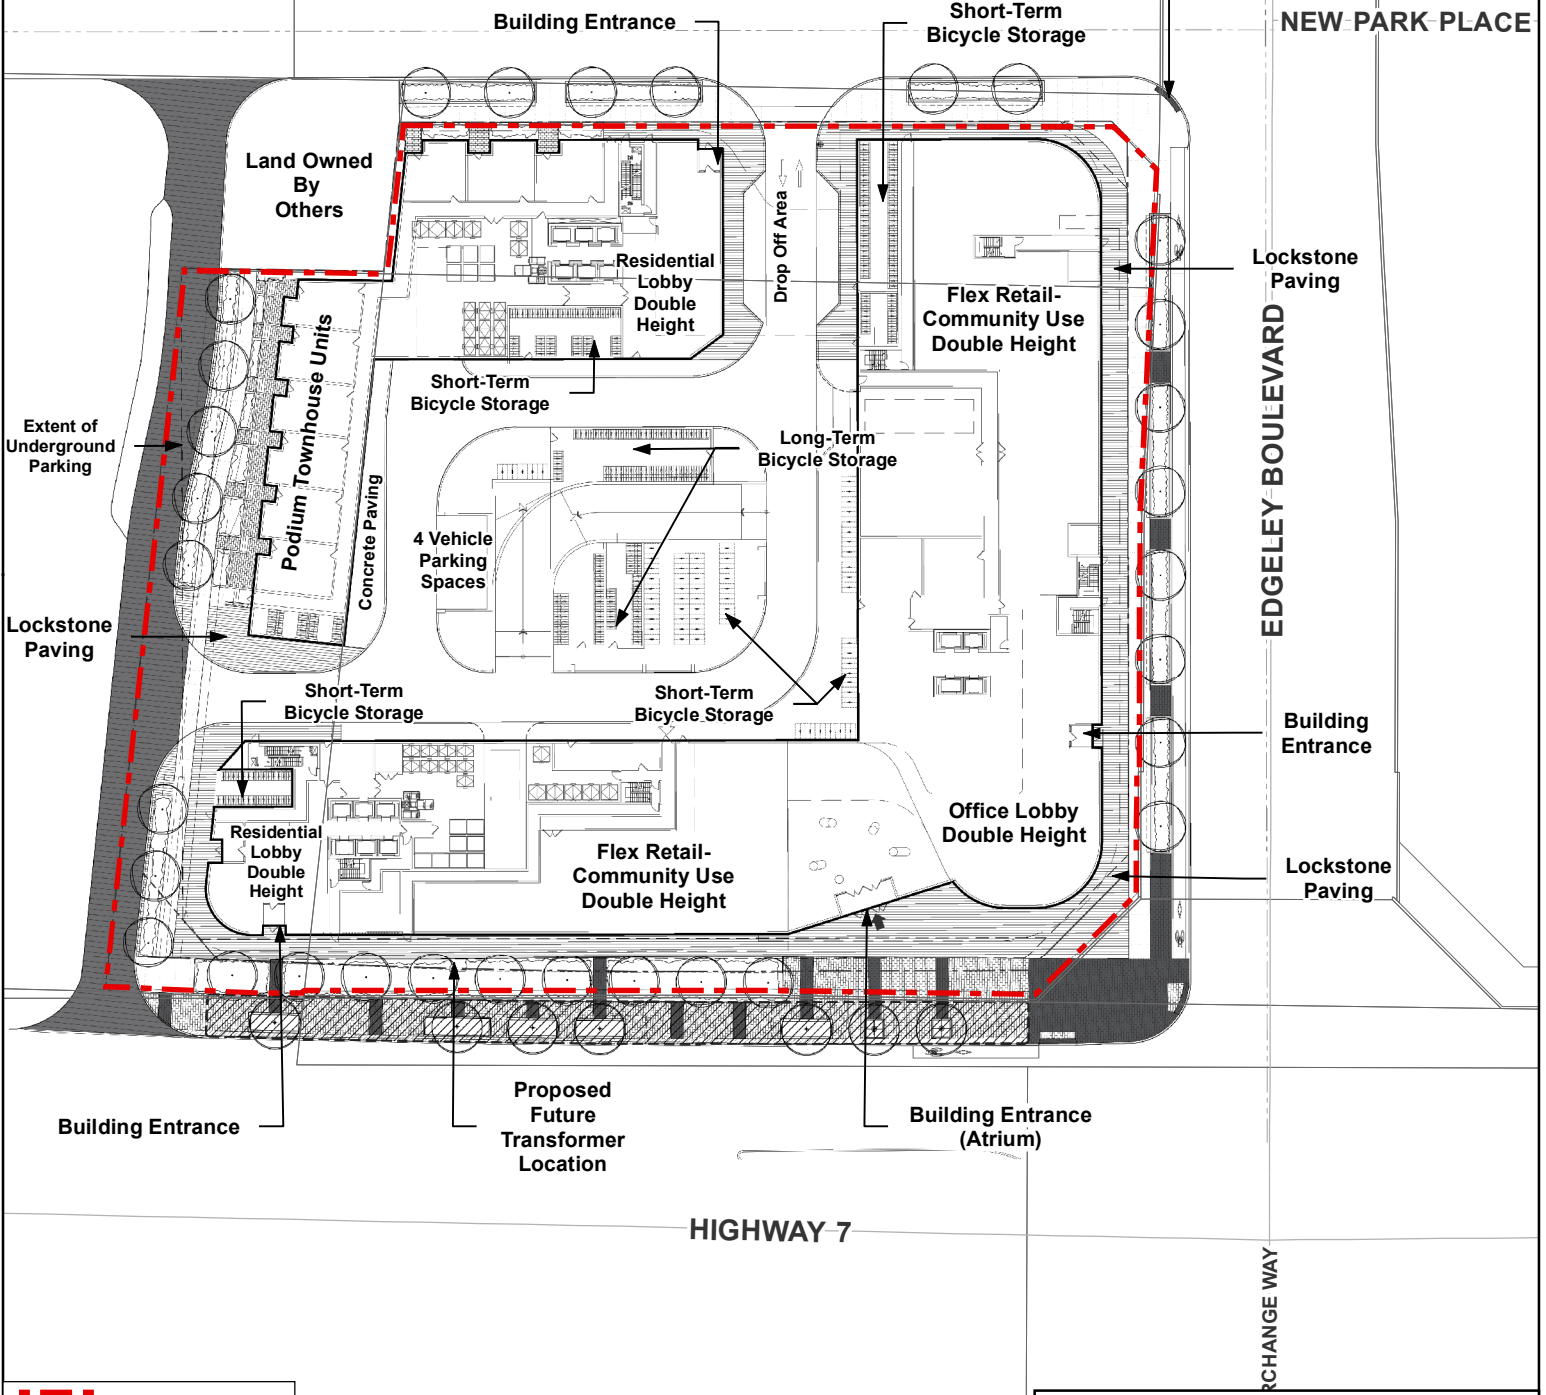

 Subject Lands



Conceptual Ground Floor and Landscape Plan

Attachment

LOCATION:
3300 Highway 7
Part of Lot 6, Concession 5

APPLICANT:
1042710 Ontario Limited



FILES:
OP.19.010 and Z.19.025

DATE:
October 8, 2024

3