


**North Elevation - Facing Woodbridge Avenue**

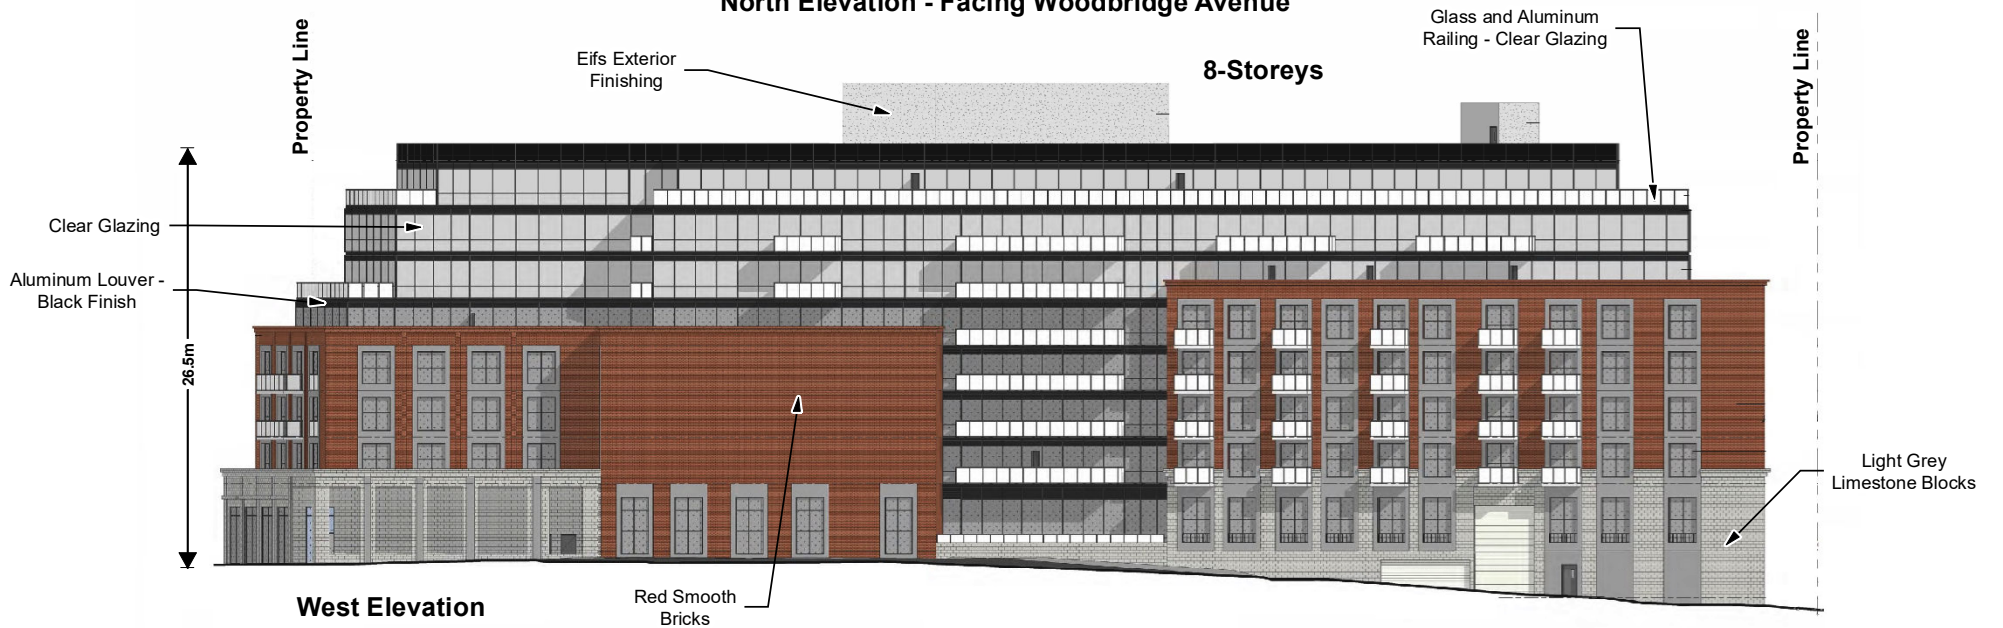

**West Elevation**

Not to Scale

## North and West Building Elevations

**LOCATION:**  
97 Woodbridge Avenue  
Part of Lot 7, Concession 7

**APPLICANT:**  
South Haven Investments Inc.



## Attachment

**FILES:**  
OP.24.004, Z.24.013

**DATE:**  
September 10, 2024

**4**