


West Elevation - Facing Islington Avenue

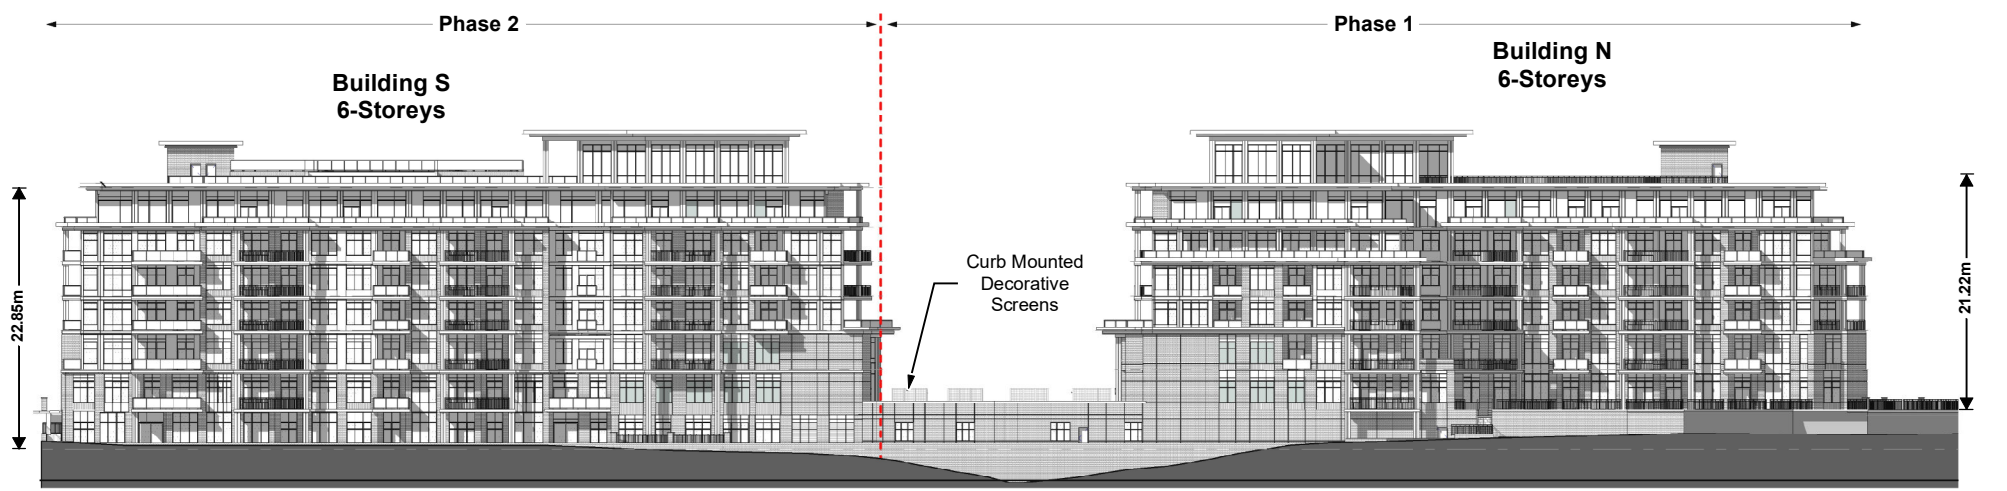

East Elevation

Not to Scale

East and West Building Elevations

LOCATION:
 9681 and 9691 Islington Avenue
 Part of Lots 18 and 19, Concession 8

APPLICANT:
 Gatehollow Estates Inc.



Attachment
 FILE: Z.24.025
 RELATED FILE: DA.20.054
 DATE:
 September 10, 2024

3