

# Location Map

**Location:**  
Part of Lot 5, Concession 7

**Applicant:**  
919819 Ontario Ltd. & 1891445 Ontario Inc.




# Attachment

**FILES:** OP.18.008 &  
Z.18.013

**DATE:**  
June 4, 2019

1

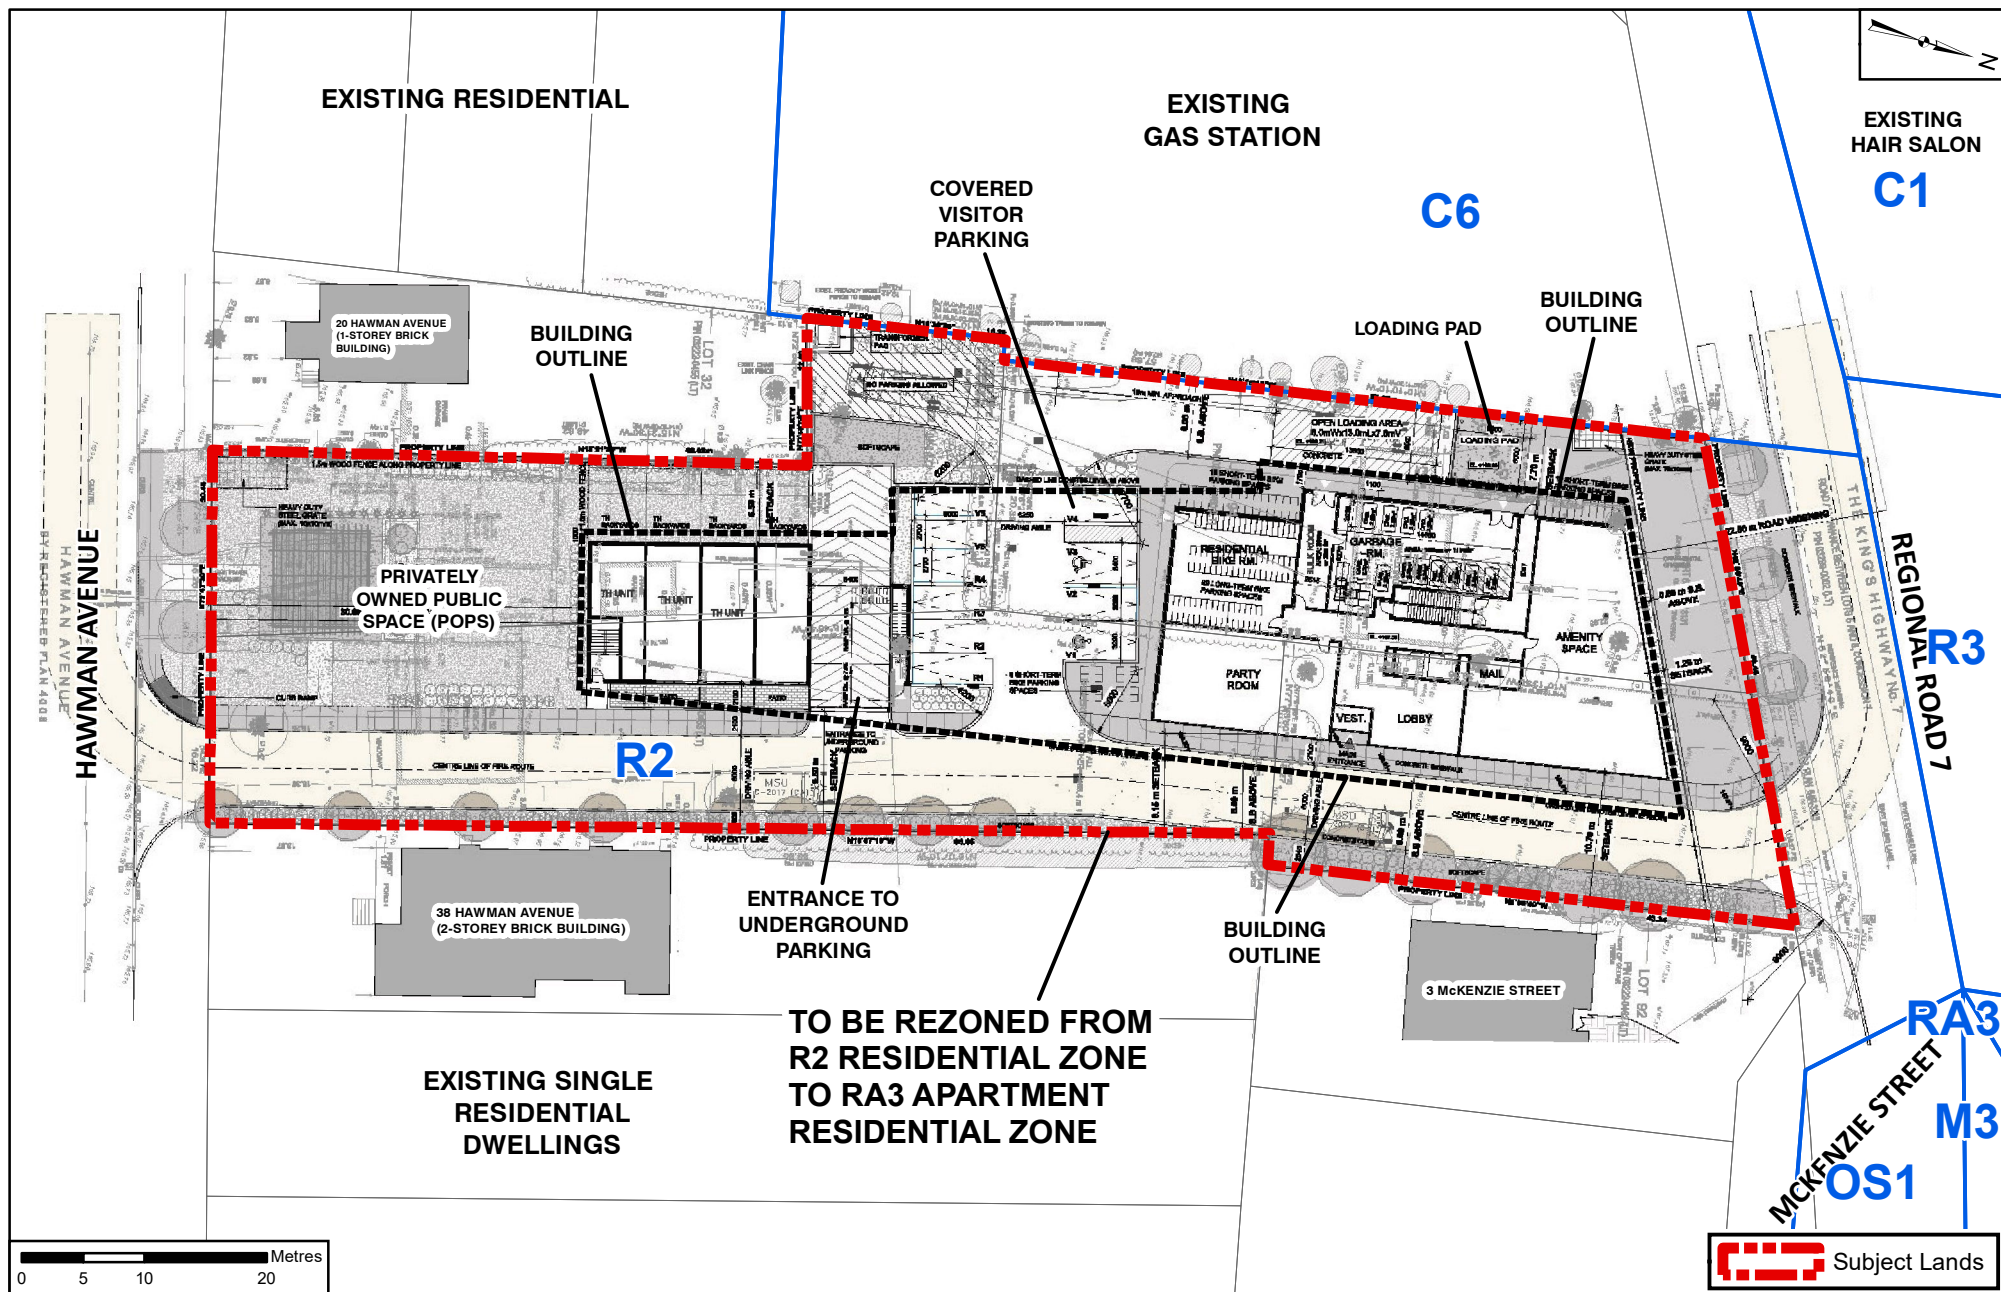

# Conceptual Site Plan and Zoning

**LOCATION:**  
Part Lot 5, Concession 7

**APPLICANT:**  
919819 Ontario Ltd. and 1891445 Ontario Inc.




## Attachment

**FILES:**  
OP.18.008, Z.18.013

**DATE:**  
June 4, 2019

**2**

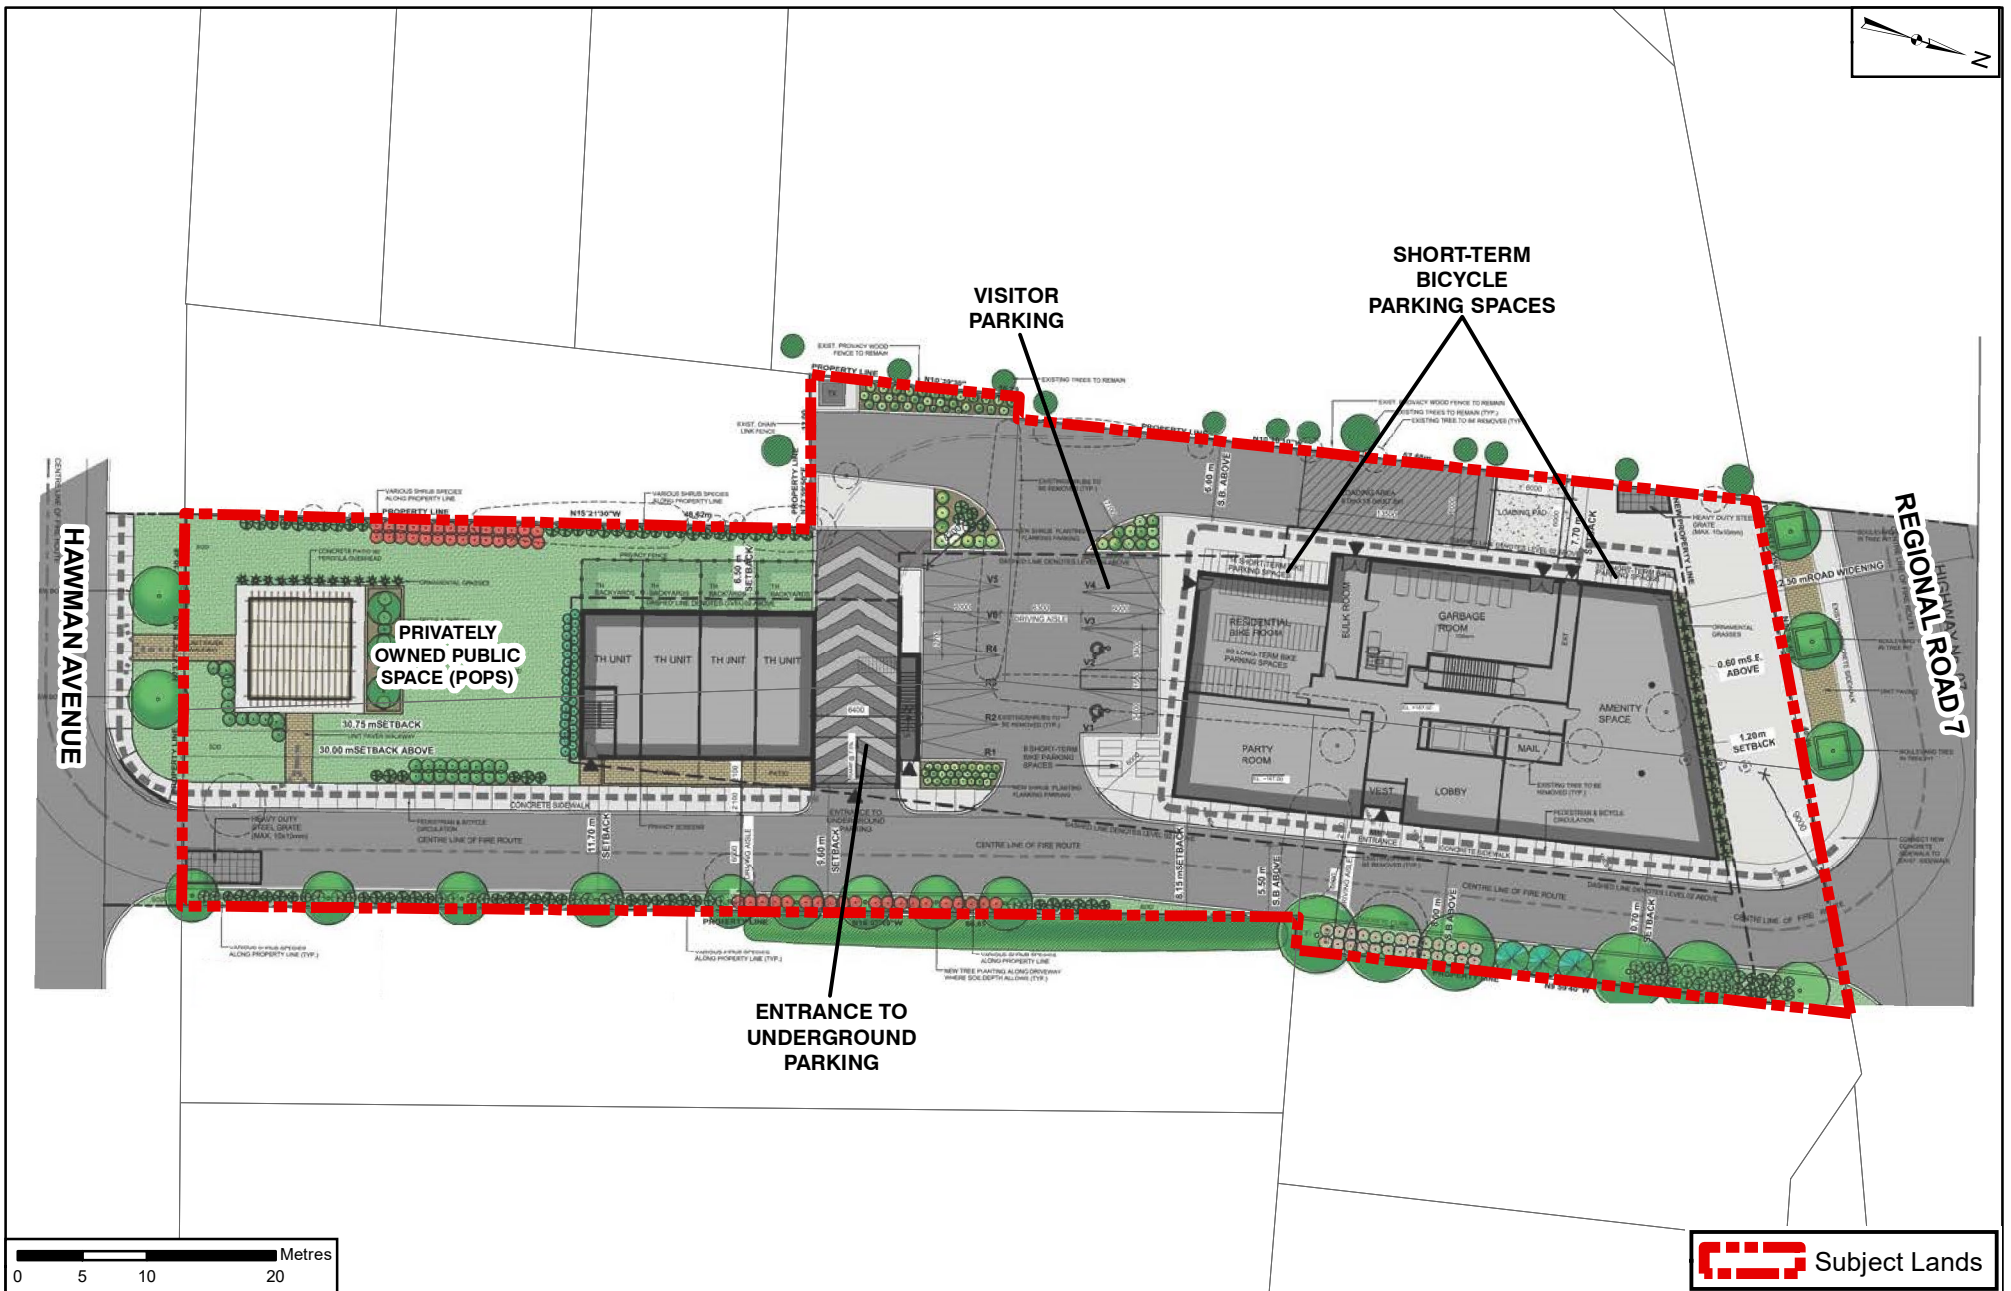

# Landscape Plan

**LOCATION:**  
Part Lot 5, Concession 7

**APPLICANT:**  
919819 Ontario Ltd. and 1891445 Ontario Inc.




# Attachment

**FILES:**  
OP.18.008, Z.18.013

**DATE:**  
June 4, 2019

3

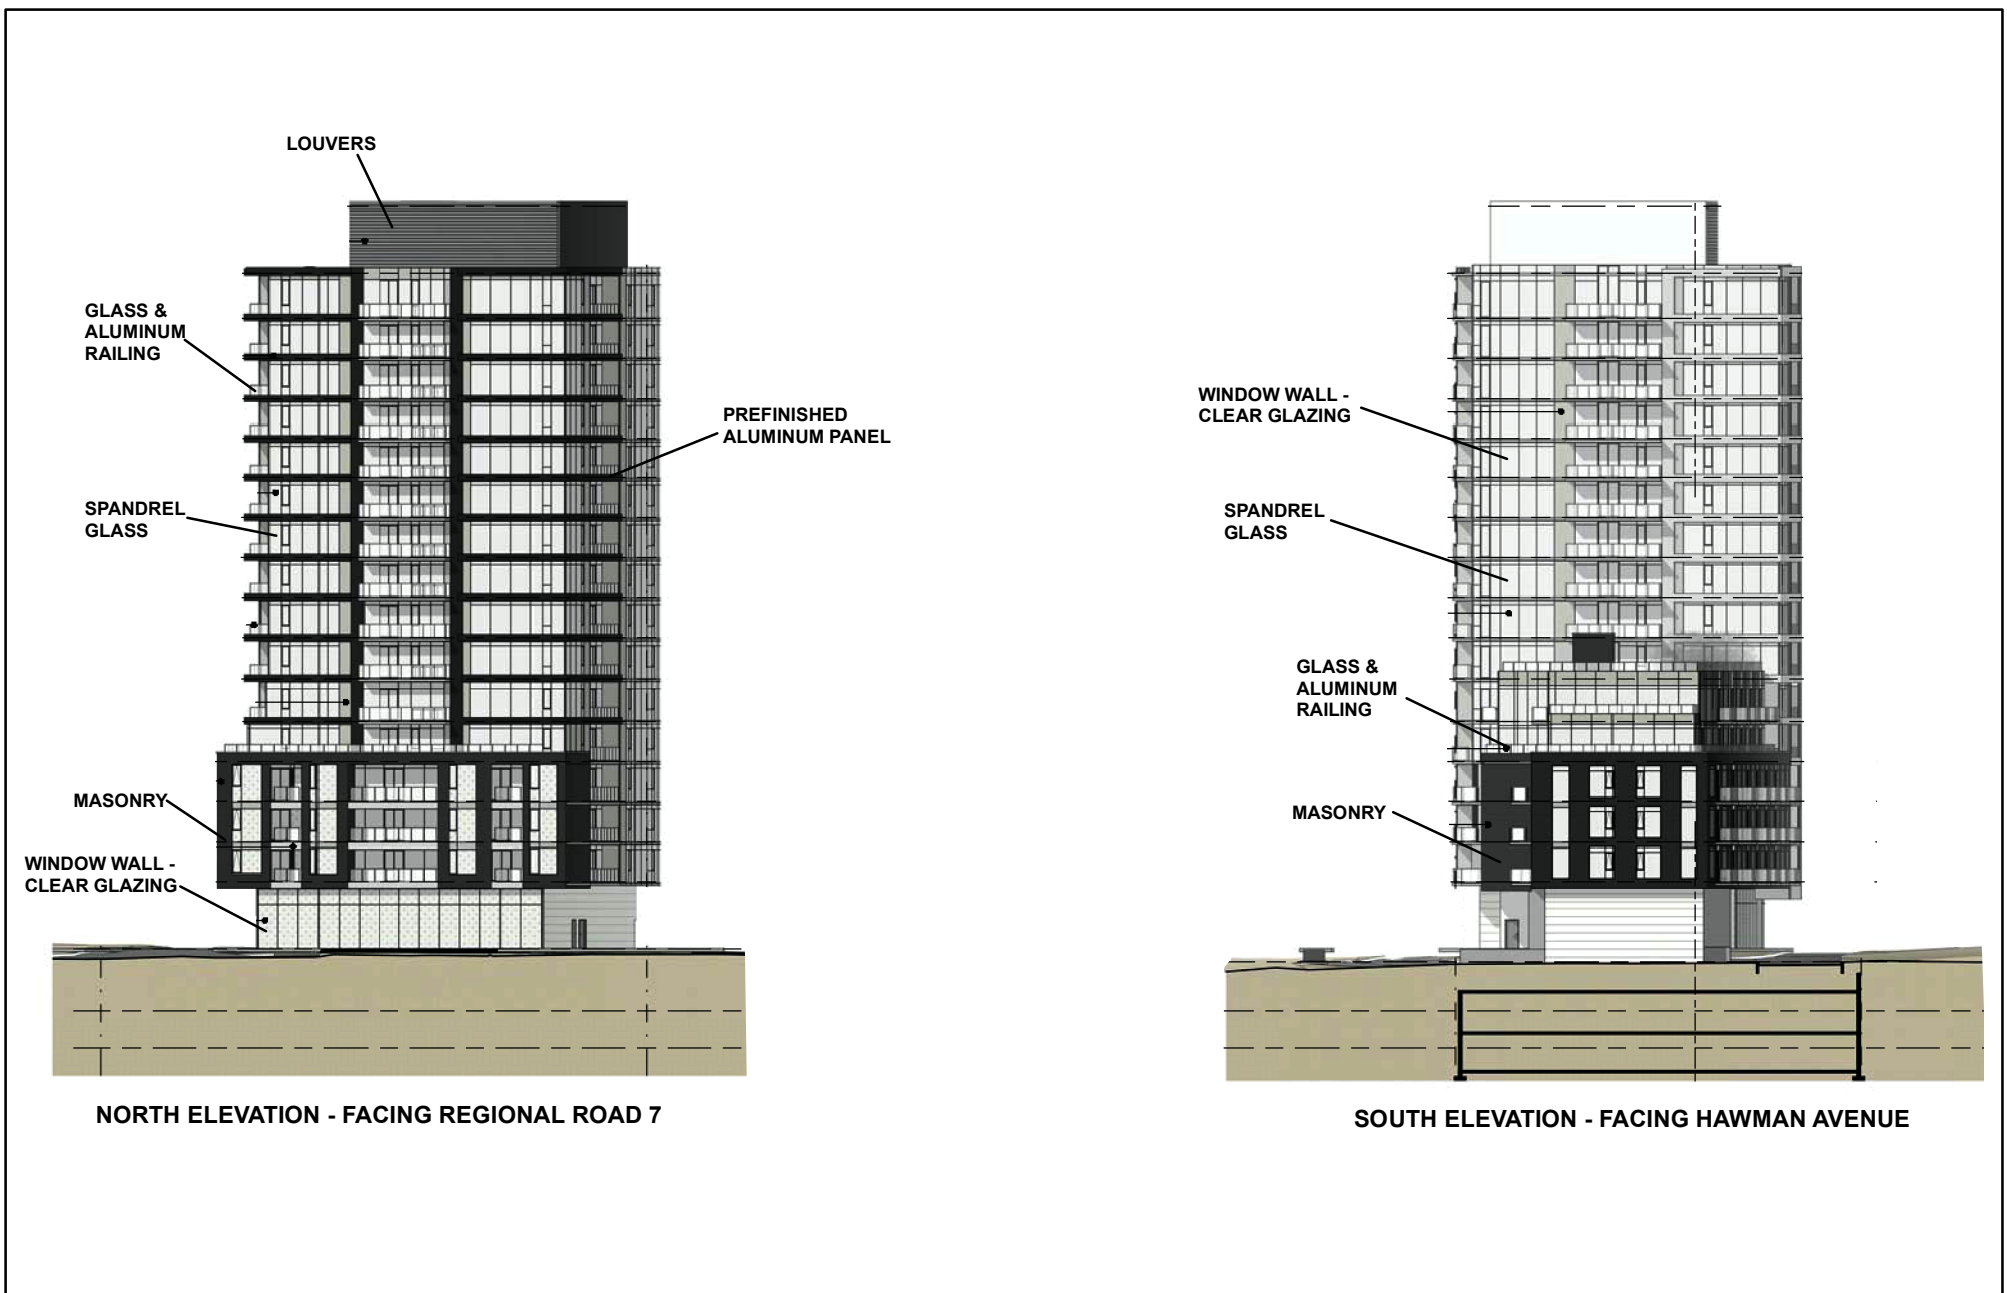

## Elevation Plan: North & South

**LOCATION:**  
Part Lot 5, Concession 7

**APPLICANT:**  
919819 Ontario Ltd. and 1891445 Ontario Inc.




## Attachment

**FILES:**  
OP.18.008, Z.18.013

**DATE:**  
June 4, 2019

**4**

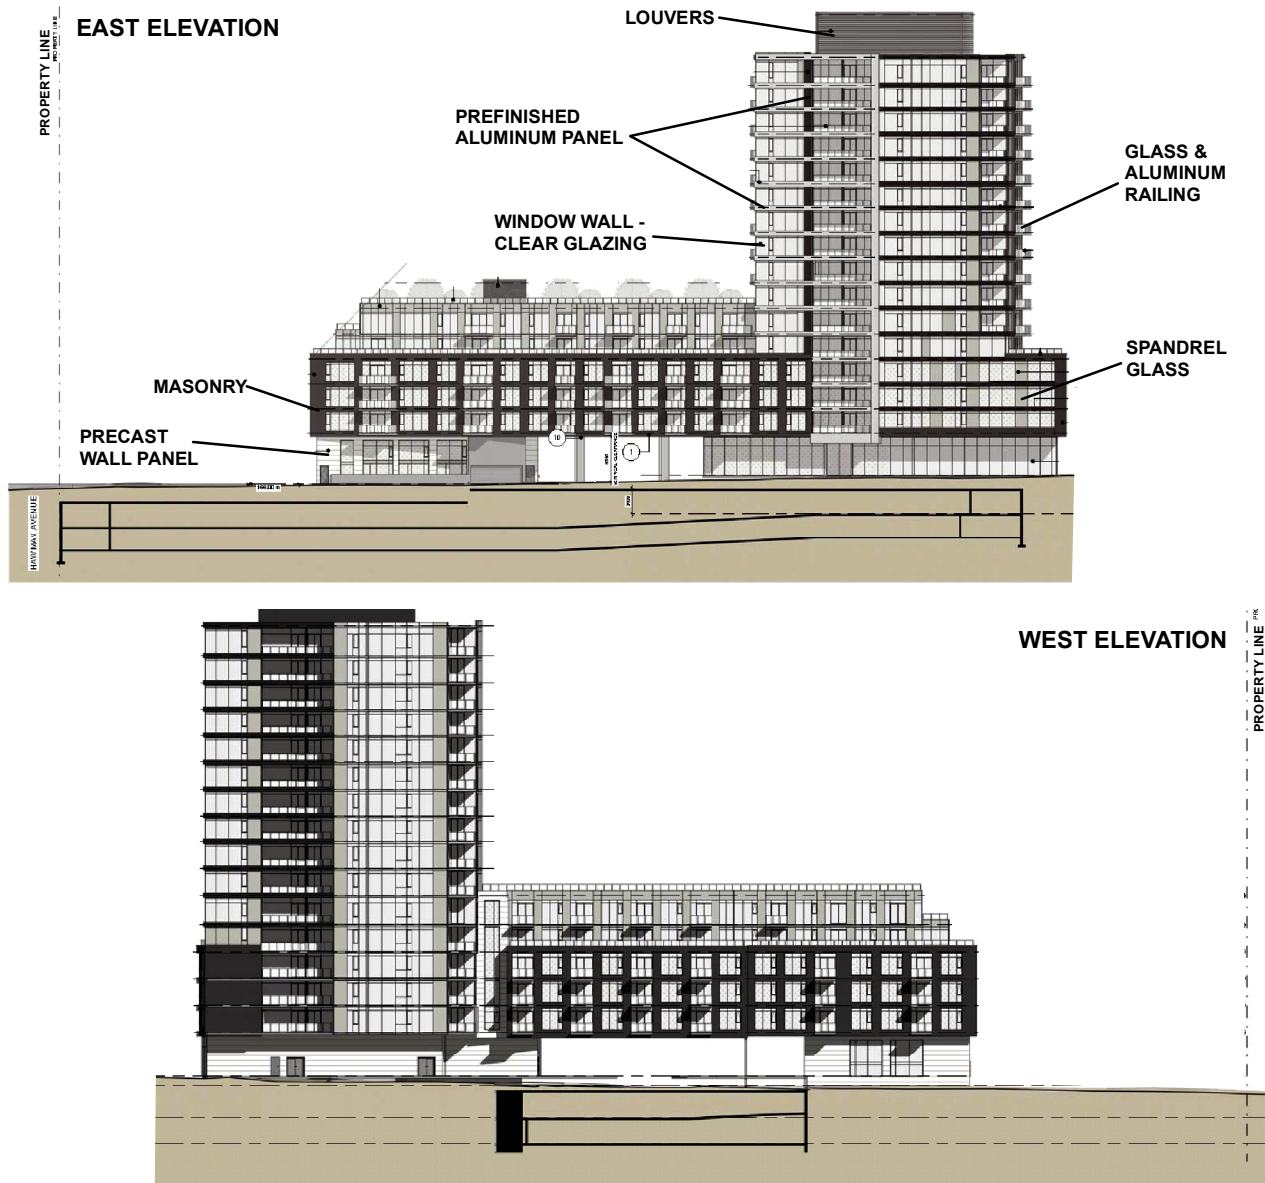

## Elevation Plan: East & West

**LOCATION:**  
Part Lot 5, Concession 7

**APPLICANT:**  
919819 Ontario Ltd. and 1891445 Ontario Inc.



## Attachment

**FILES:**  
OP.18.008, Z.18.013

**DATE:**  
June 4, 2019

**5**