

Location Map

Location:
Part of Lot 7, Concession 5

Applicant: M & M Home Office Inc.,
M & M Home Office Inc. II, M & M Home Office Inc. III




Attachment

FILE:
DA.19.030

DATE:
June 4, 2019

1

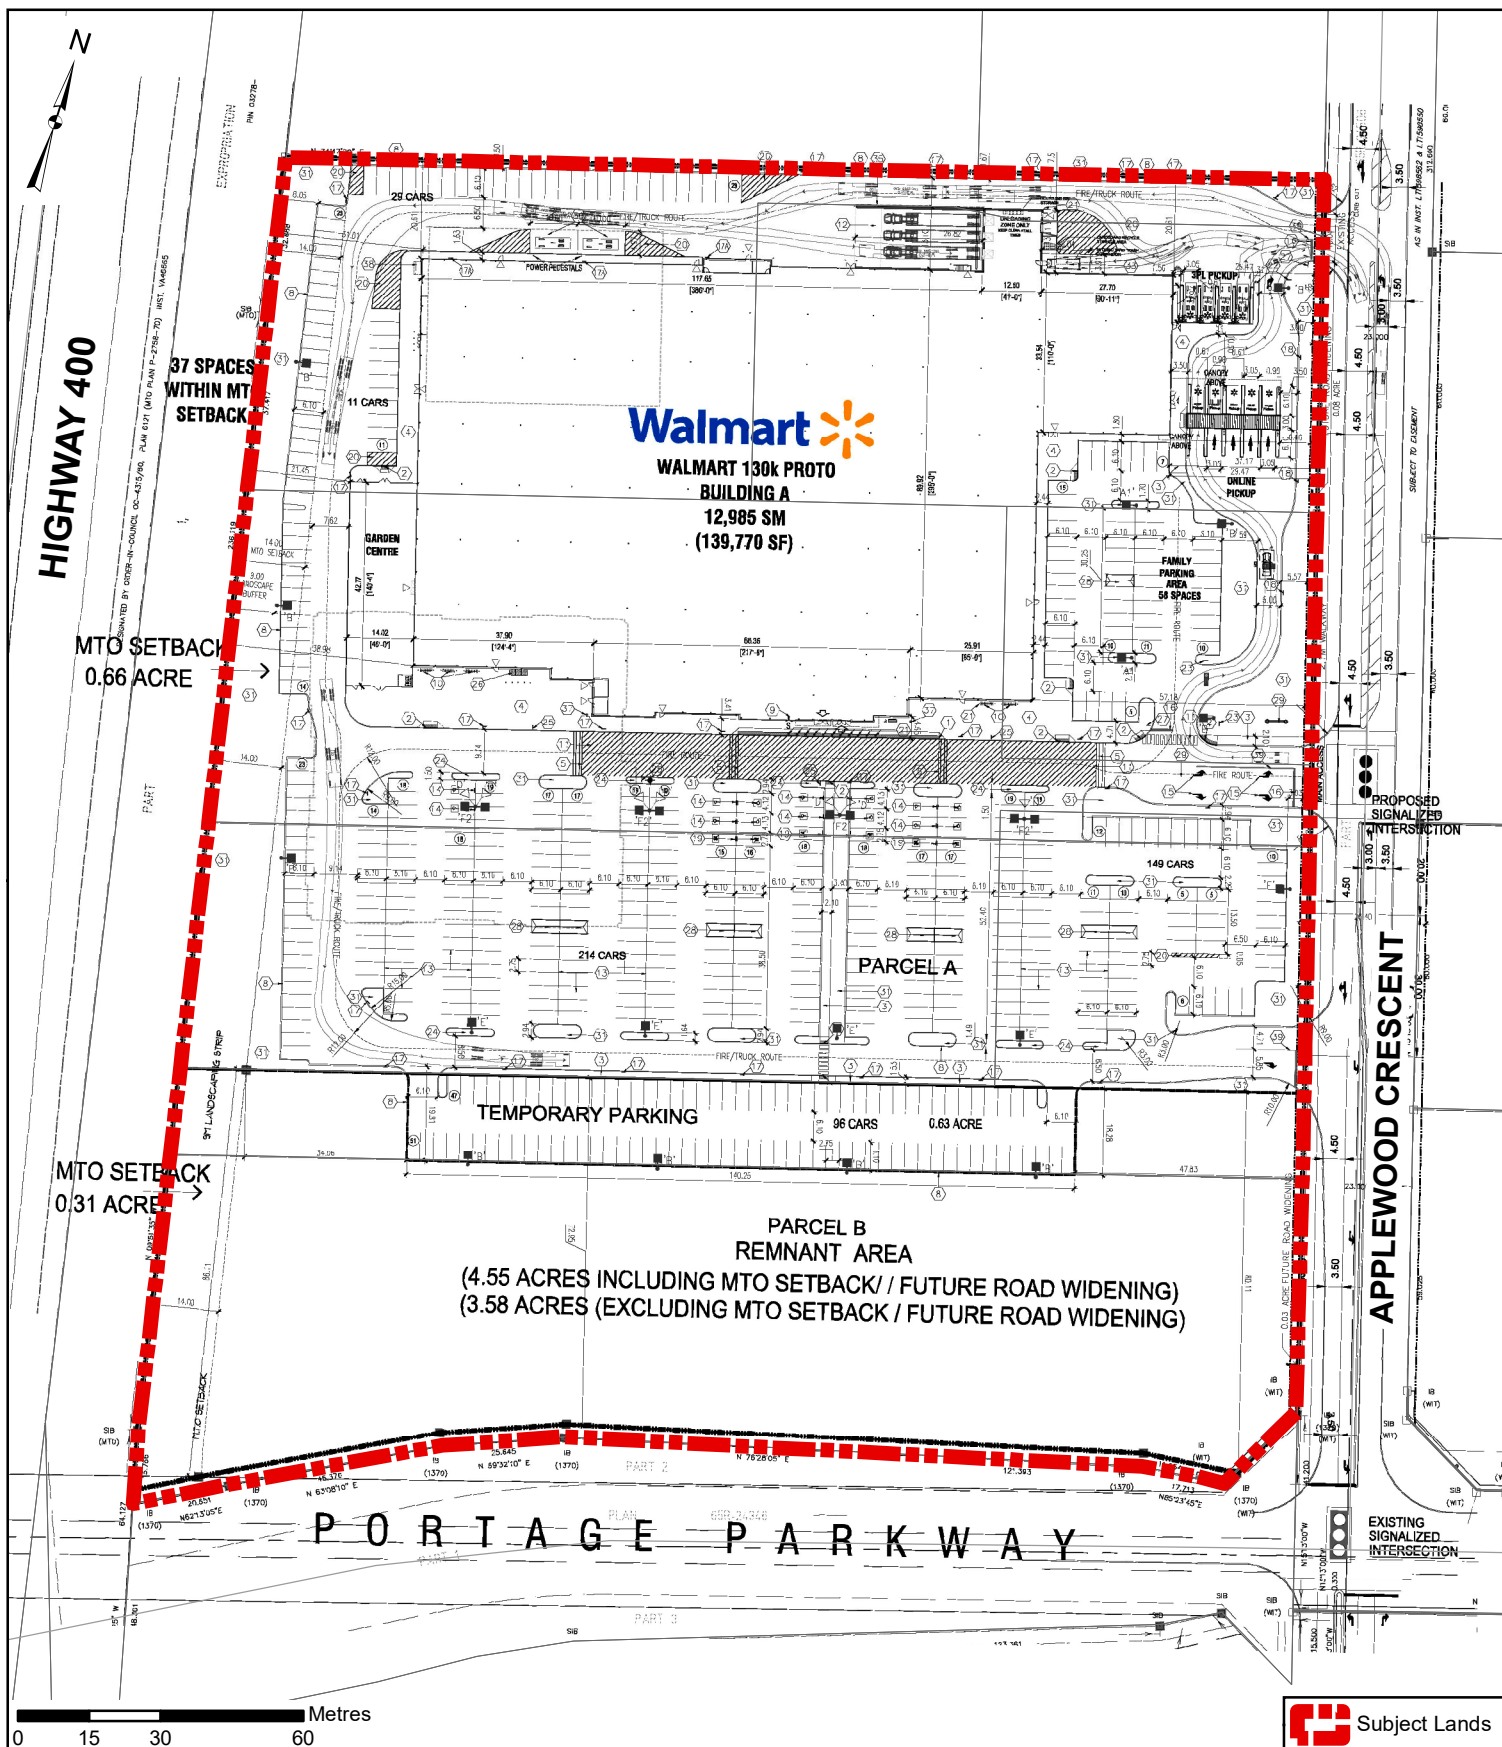

Site Plan

Location:
Part of Lot 7, Concession 5

Applicant: M & M Home Office Inc.,
M & M Home Office Inc. II, M & M Home Office Inc. III




Attachment

FILE:
DA.19.030

DATE:
June 4, 2019

2

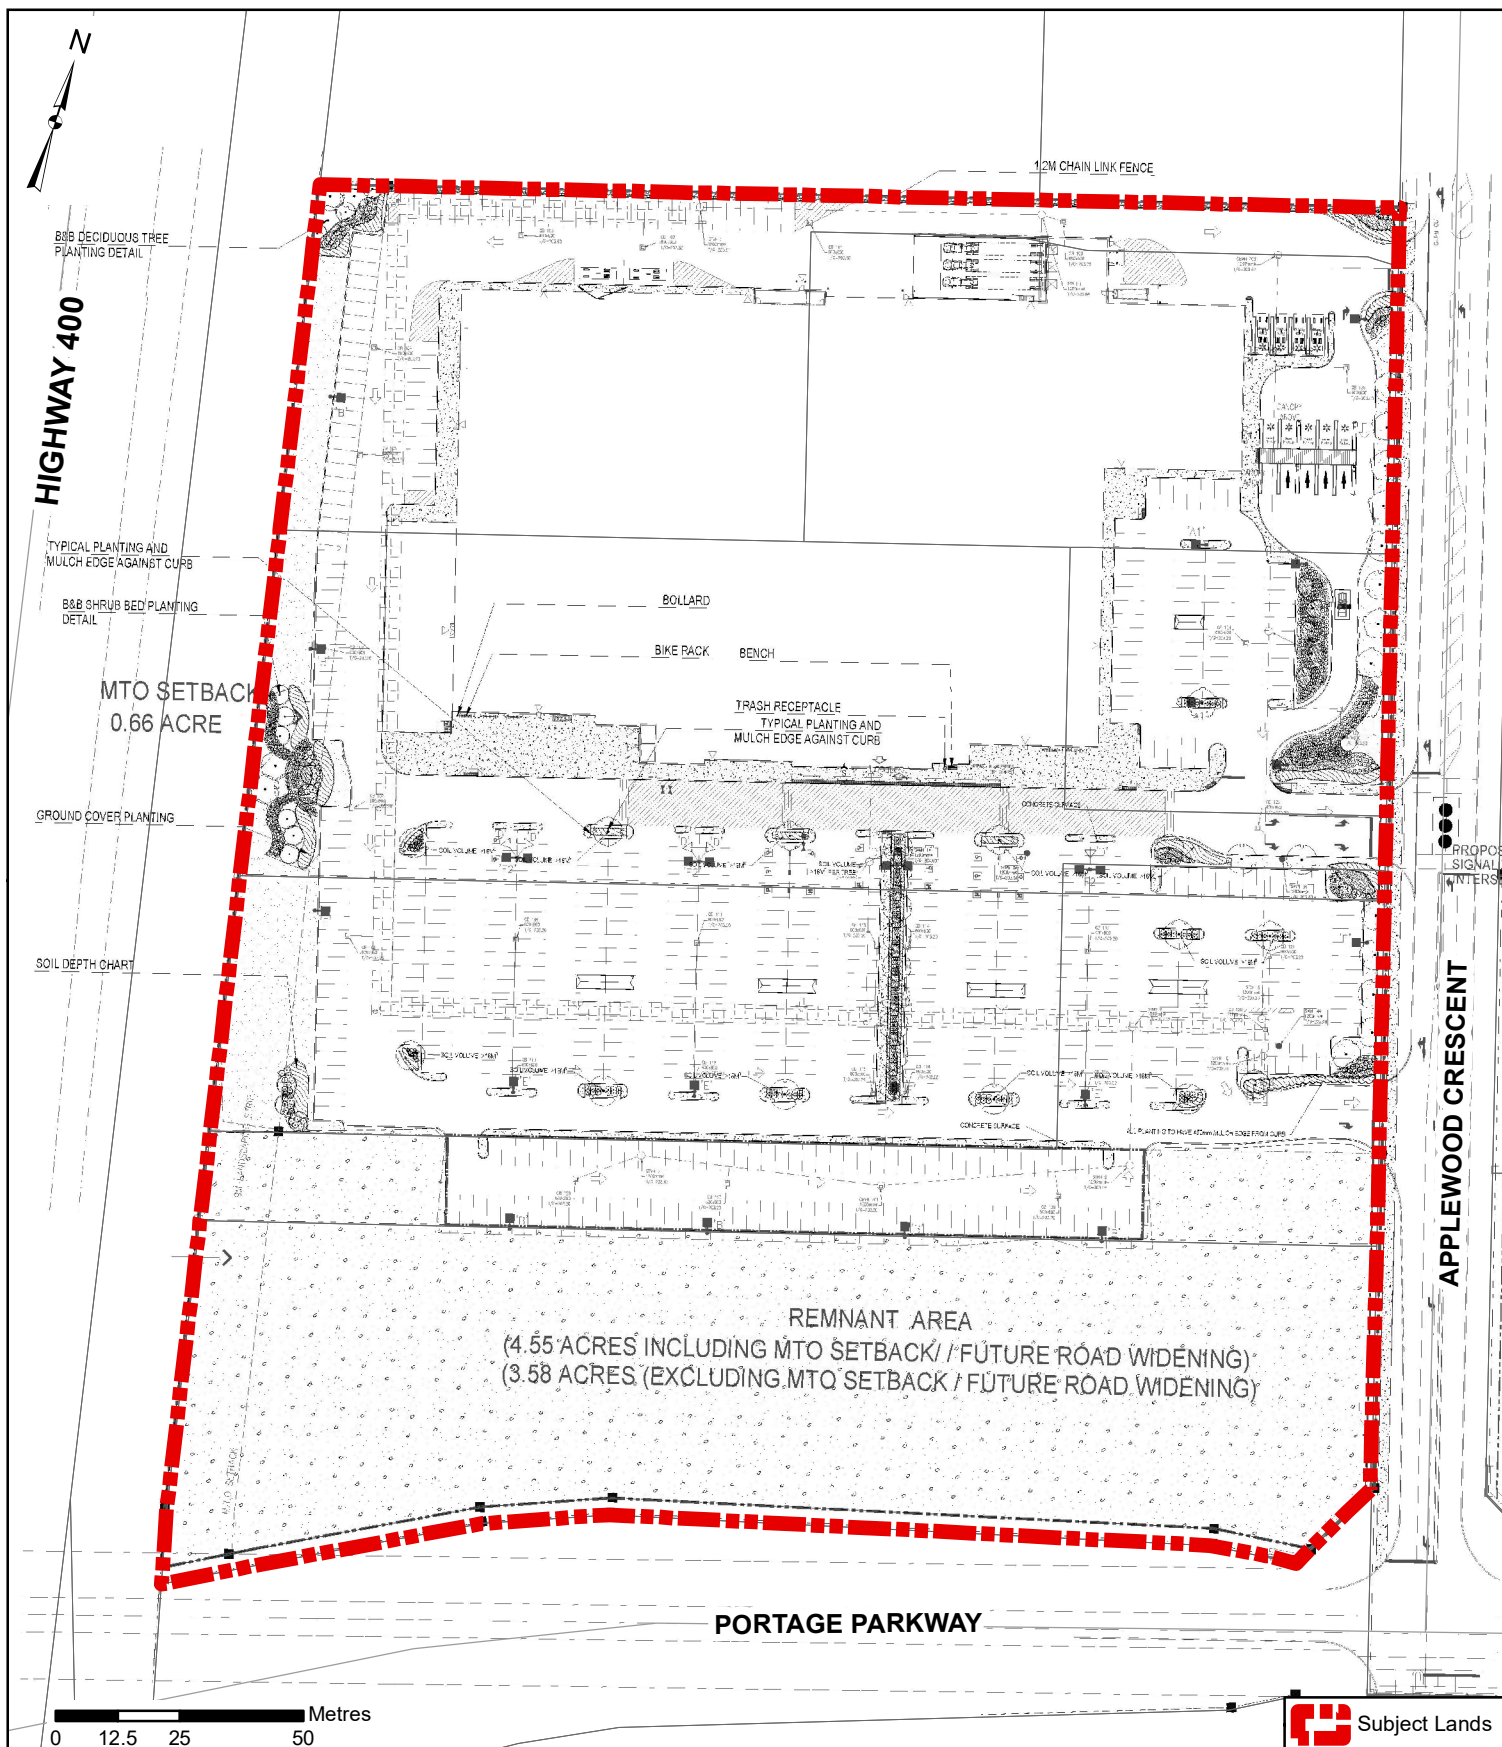

Landscape Plan

Location:
 Part of Lot 7, Concession 5

Applicant: M & M Home Office Inc.,
 M & M Home Office Inc. II, M & M Home Office Inc. III




Attachment


FILE:
 DA.19.030

DATE:
 June 4, 2019


3

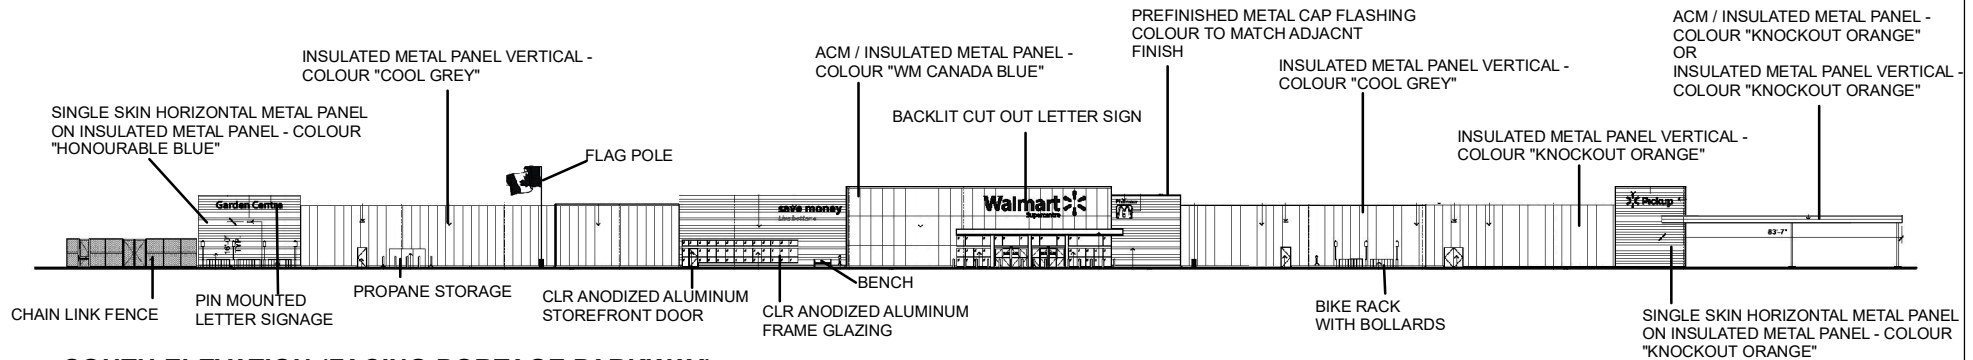


SOUTH ELEVATION (FACING PORTAGE PARKWAY)

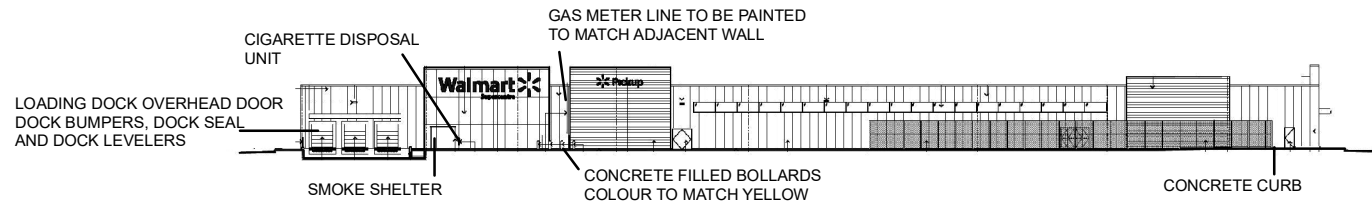

WEST ELEVATION (FACING HIGHWAY 400)

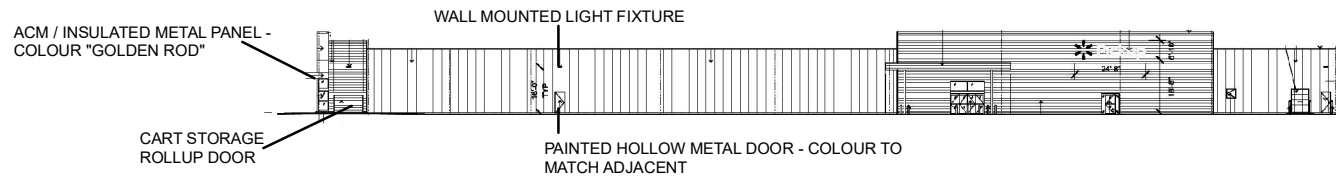

EAST ELEVATION (FACING APPLEWOOD CRESCENT)

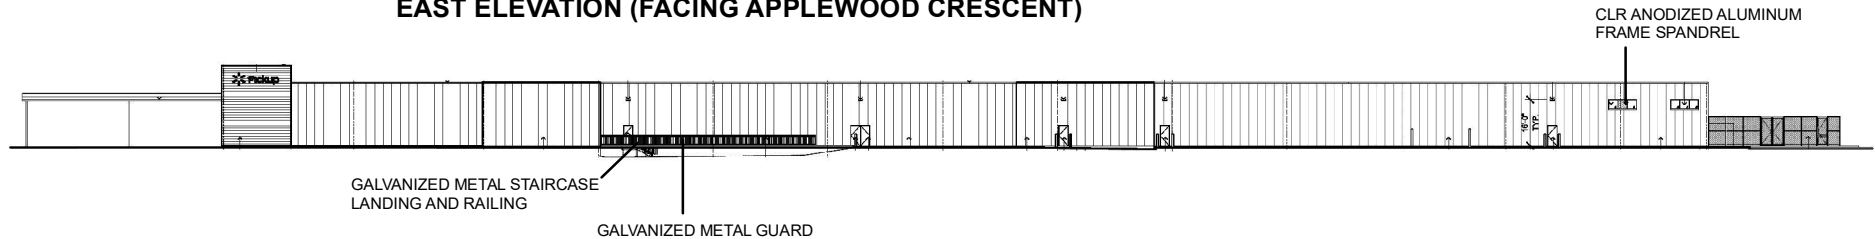

NORTH ELEVATION

Not to Scale

Building Elevations

LOCATION:
Part of Lot 7, Concession 5

APPLICANT: M & M Home Office Inc.,
M & M Home Office Inc. II, M & M Home Office Inc. III




Attachment

FILE:
DA.19.030

DATE:
June 4, 2019

4

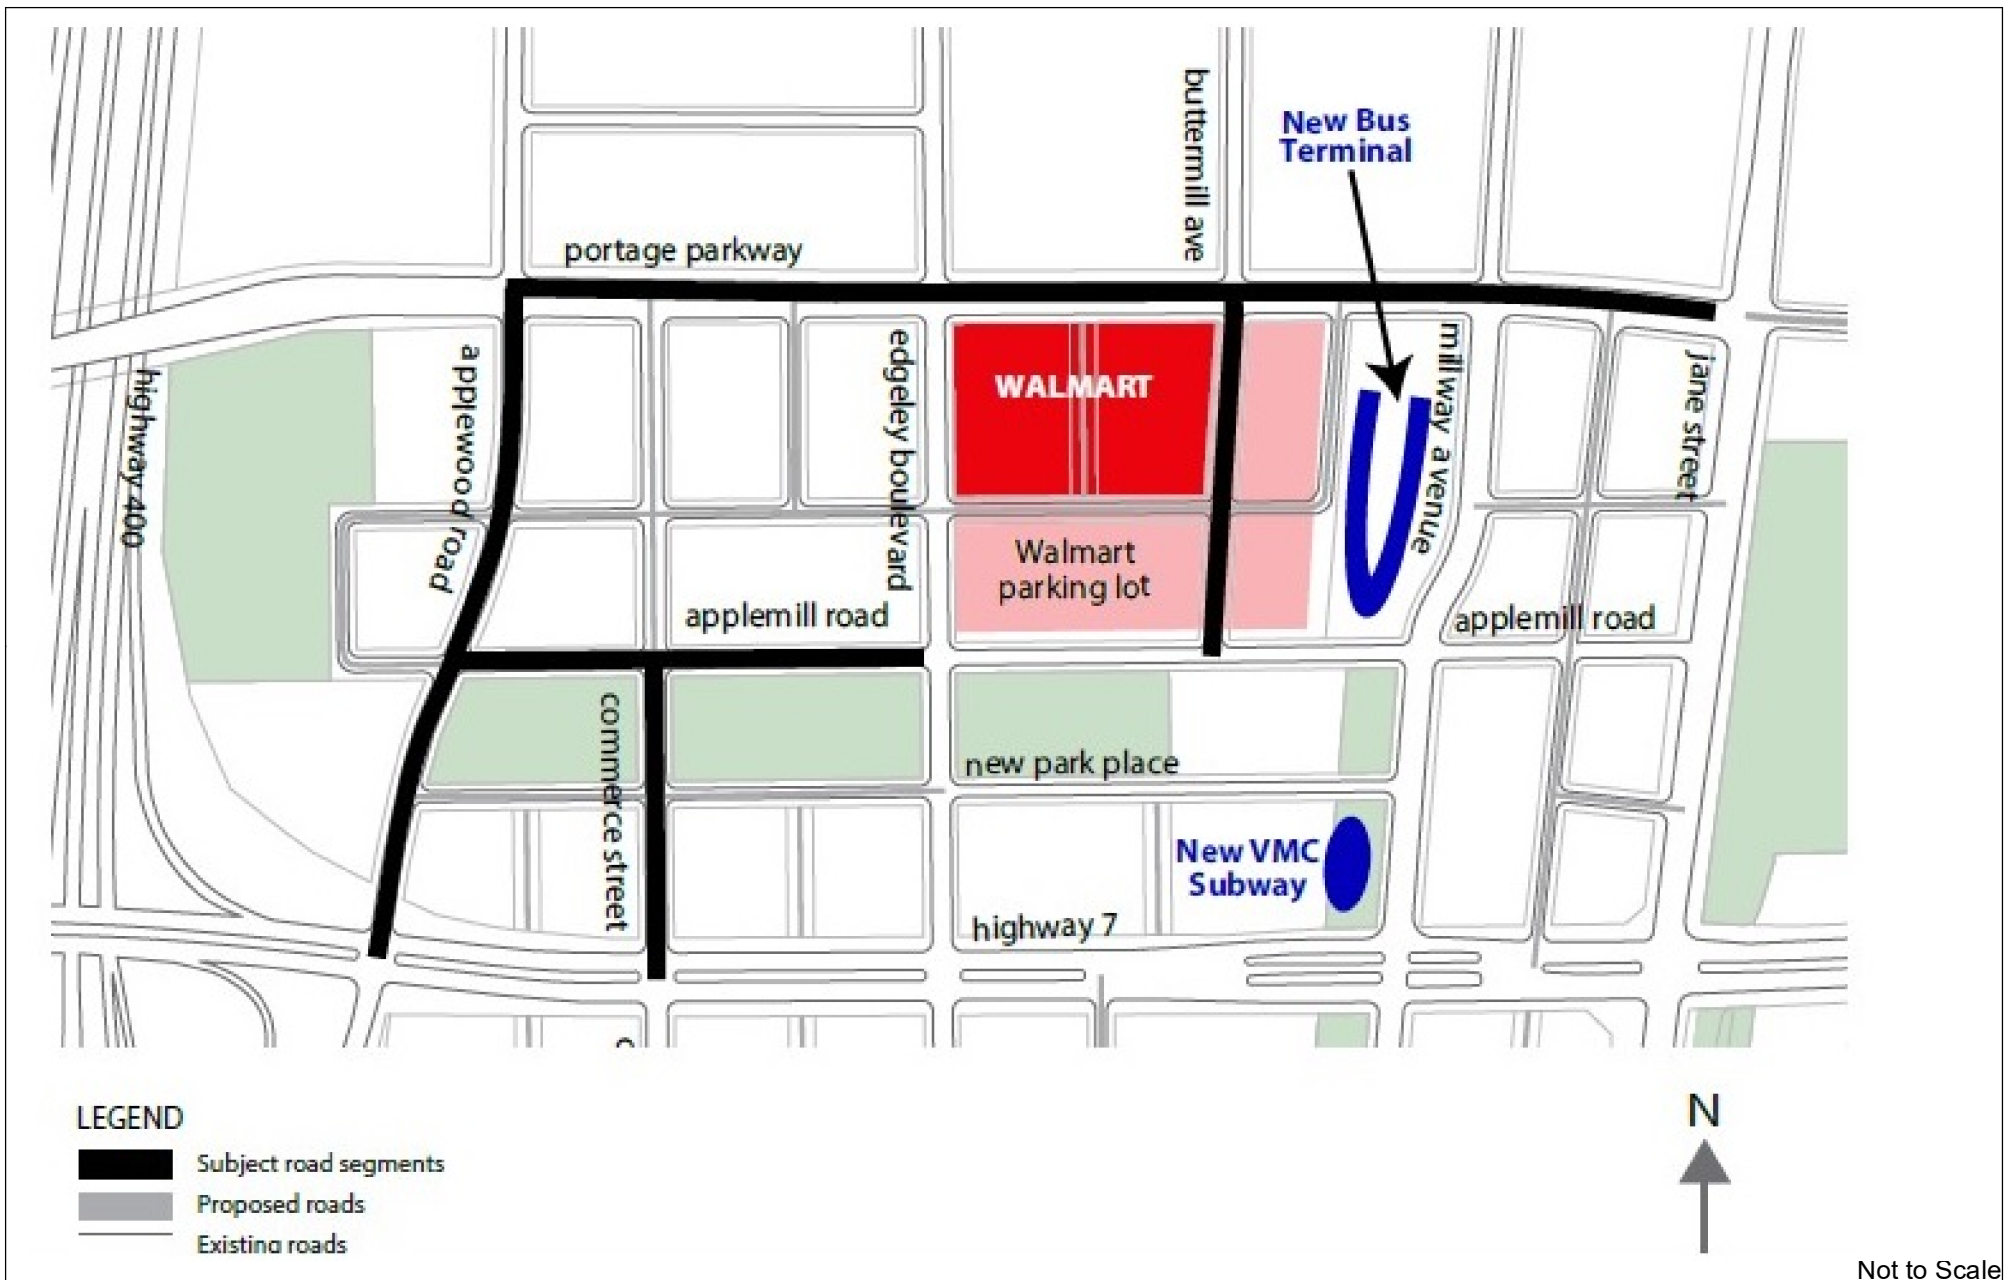

Proposed Road Improvements

LOCATION:

Part of Lot 7, Concession 5

APPLICANT: M & M Home Office Inc.,
M & M Home Office Inc. II, M & M Home Office Inc. III



Attachment

FILE:
DA.19.030

DATE:
June 4, 2019

5