

SOUTH ELEVATION (FACING REGIONAL ROAD 7)



EAST ELEVATION

Not to Scale

Building Elevations - South and East

LOCATION:
Part of Lot 6, Concession 9


APPLICANT:
Roybridge Holdings Limited




Attachment

FILE:
DA.19.028
RELATED FILE:
DA.06.031
DATE:
June 4, 2019

3

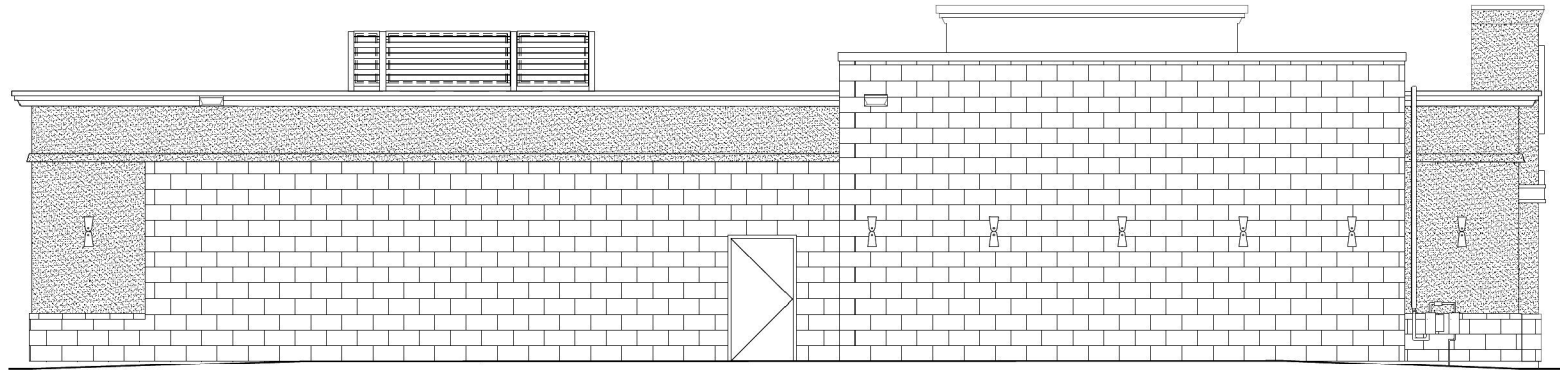

NORTH ELEVATION

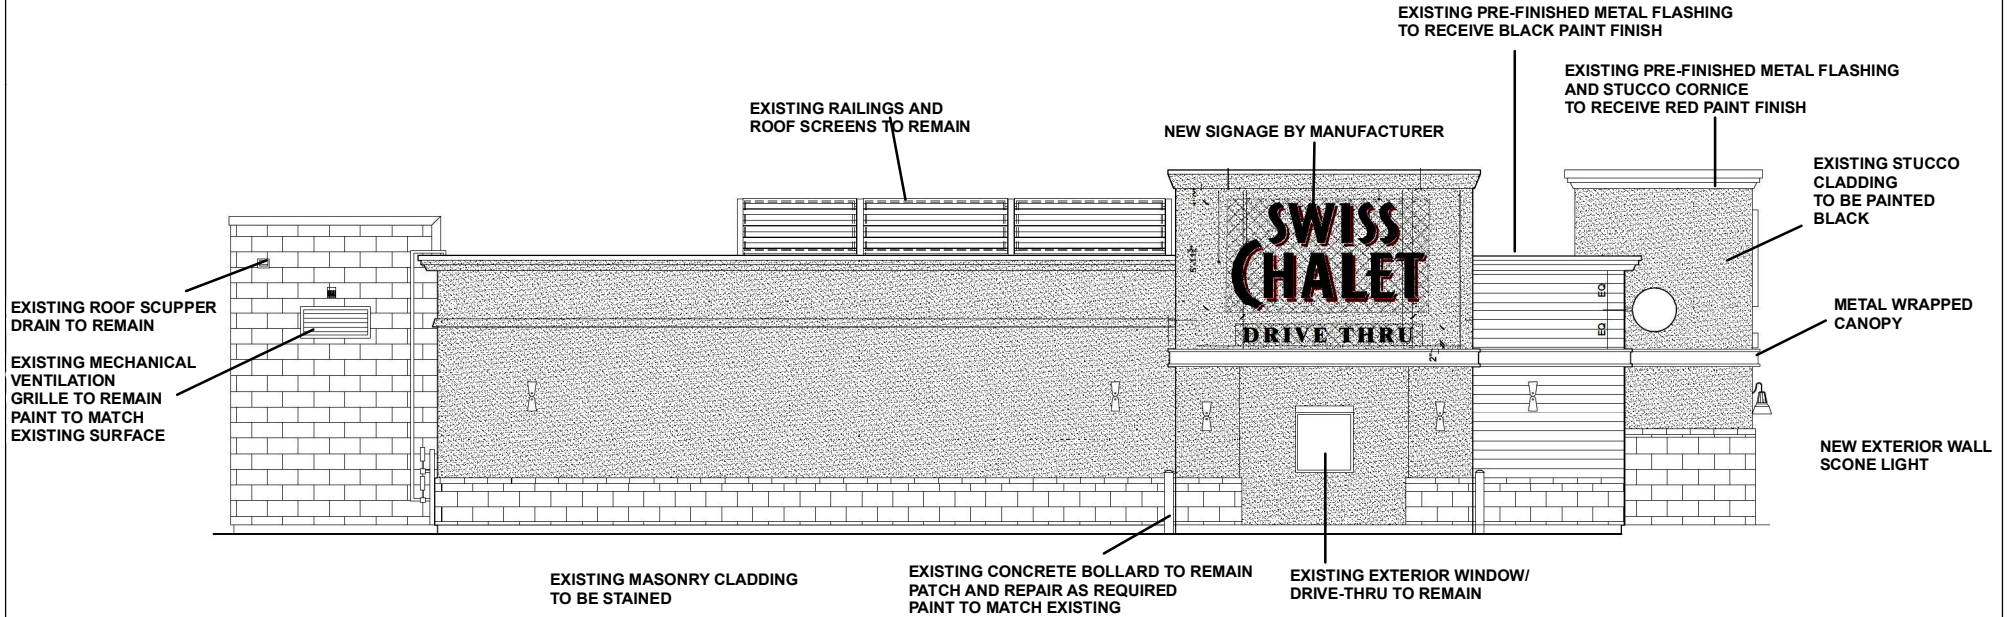

WEST ELEVATION

Not to Scale

Building Elevations - North and West

LOCATION:

Part of Lot 6, Concession 9

APPLICANT:

Roybridge Holdings Limited



Attachment


FILE:
DA.19.028
RELATED FILE:
DA.06.031
DATE:
June 4, 2019

4

SC28A - SWISS CHANNELS (Stacked)

Exterior - 30.63" Channel letters

- 3/16" red acrylic faces
- 5" Red Coil w/ 1" Red Trim cap

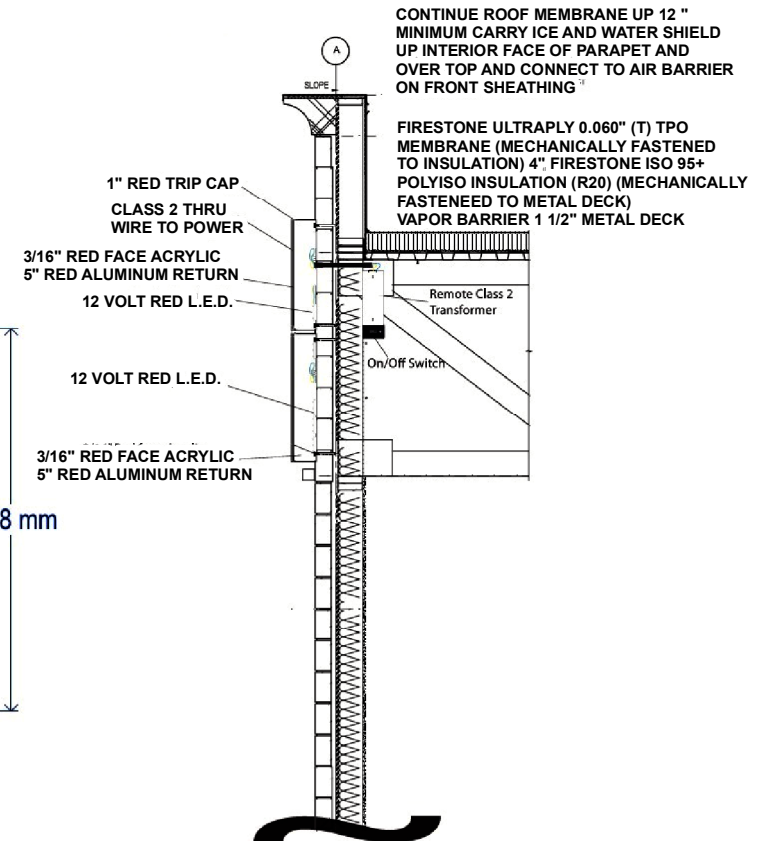

Not to Scale

Signage Details

LOCATION:

Part of Lot 6, Concession 9

APPLICANT:

Roybridge Holdings Limited



Attachment

FILE:
DA.19.028
RELATED FILE:
DA.06.031
DATE:
June 4, 2019

5