

## Location Map

**LOCATION:**  
Part of Lot 18, Concession 3

**APPLICANT:**  
Vaughan Court Limited




## Attachment

**FILE:**  
DA.16.065

**DATE:**  
June 4, 2019

**1**

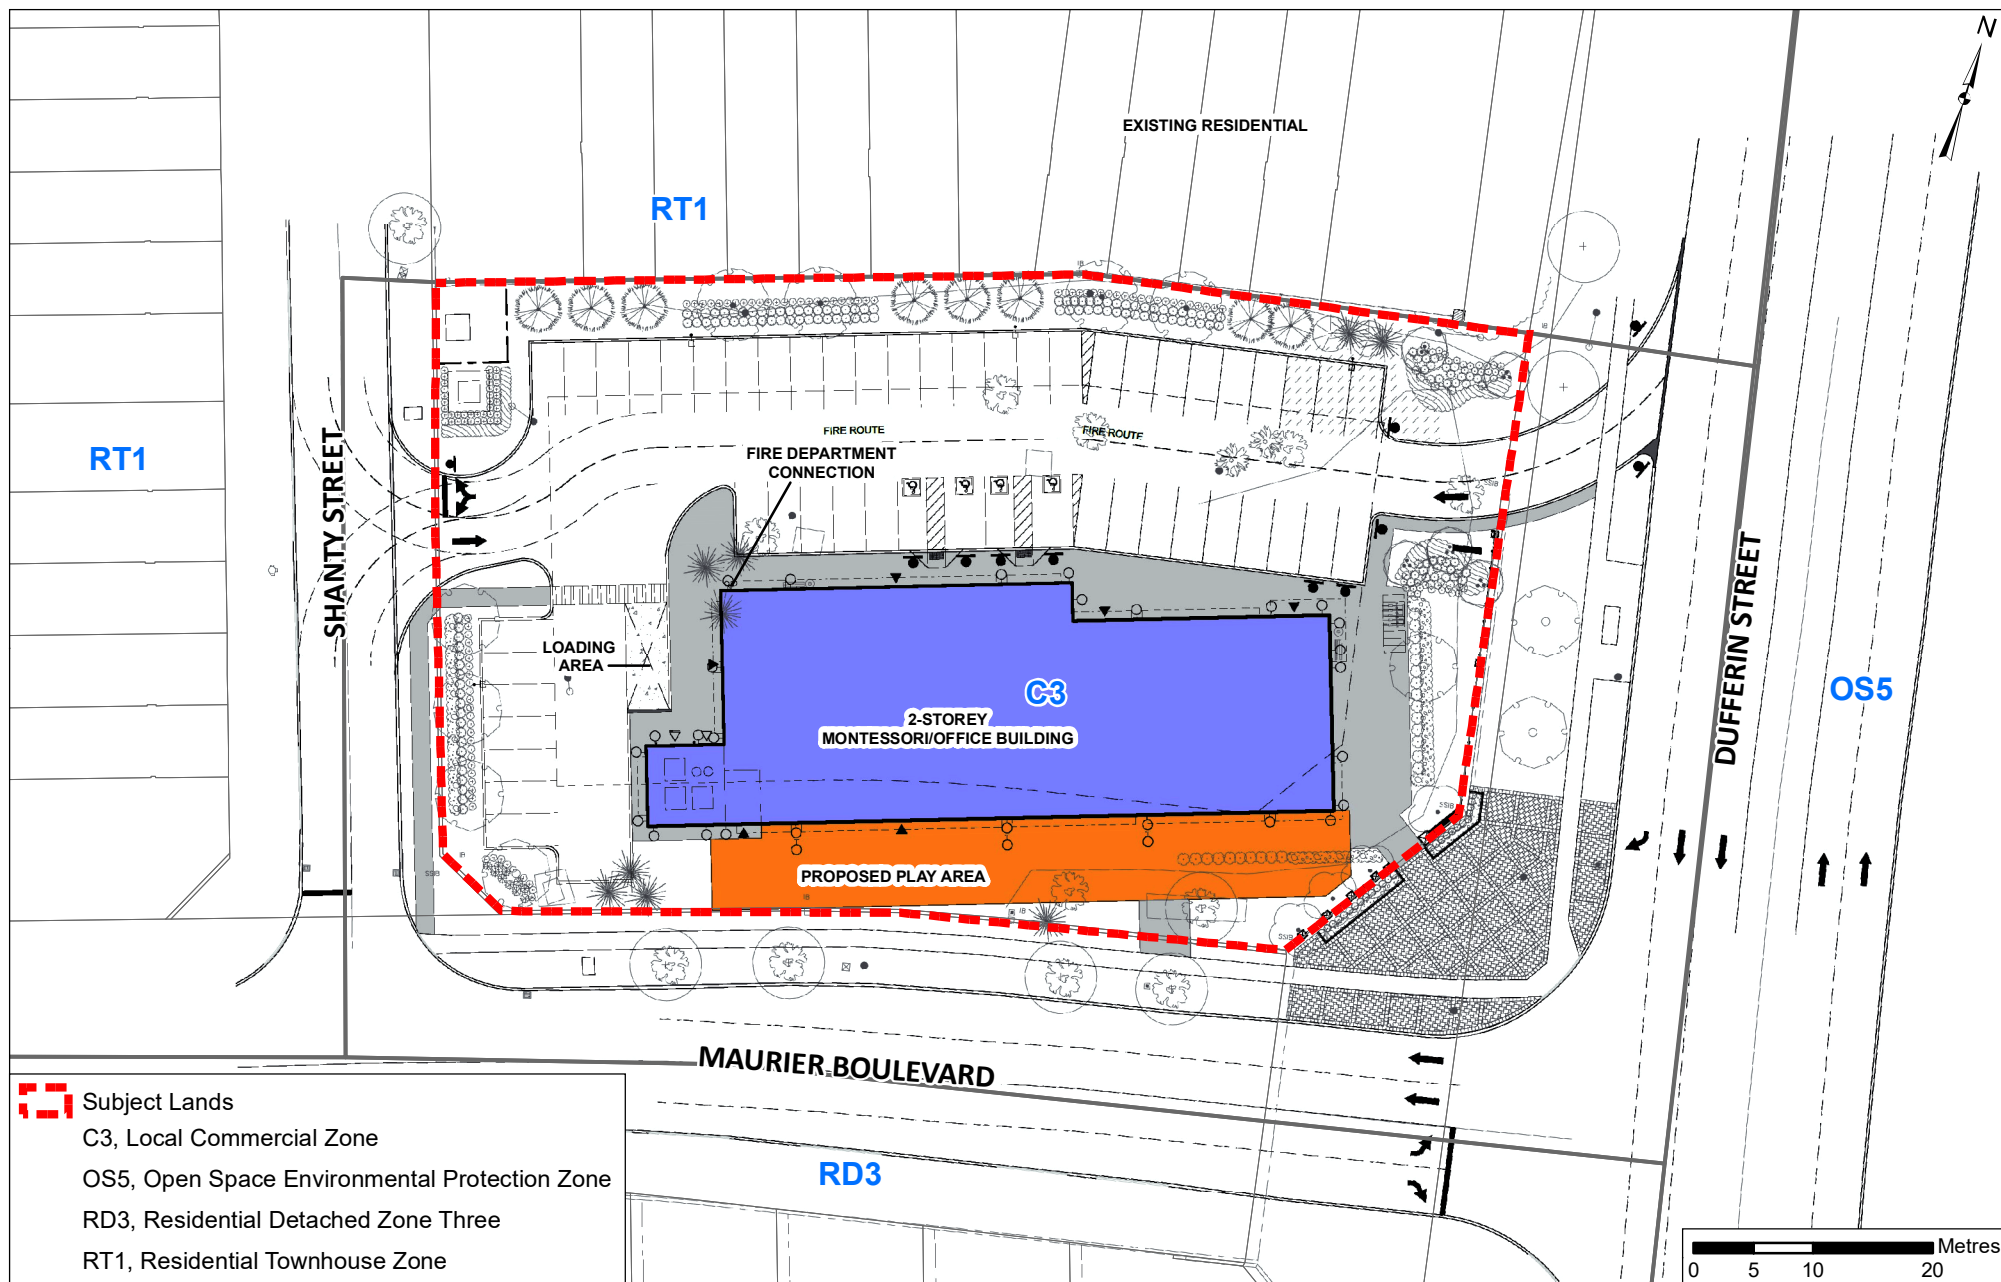

# Site Plan and Zoning

**LOCATION:**  
Part of Lot 18, Concession 3

**APPLICANT:**  
Vaughan Court Limited




## Attachment

**FILE:**  
DA.16.065

**DATE:**  
June 4, 2019

2

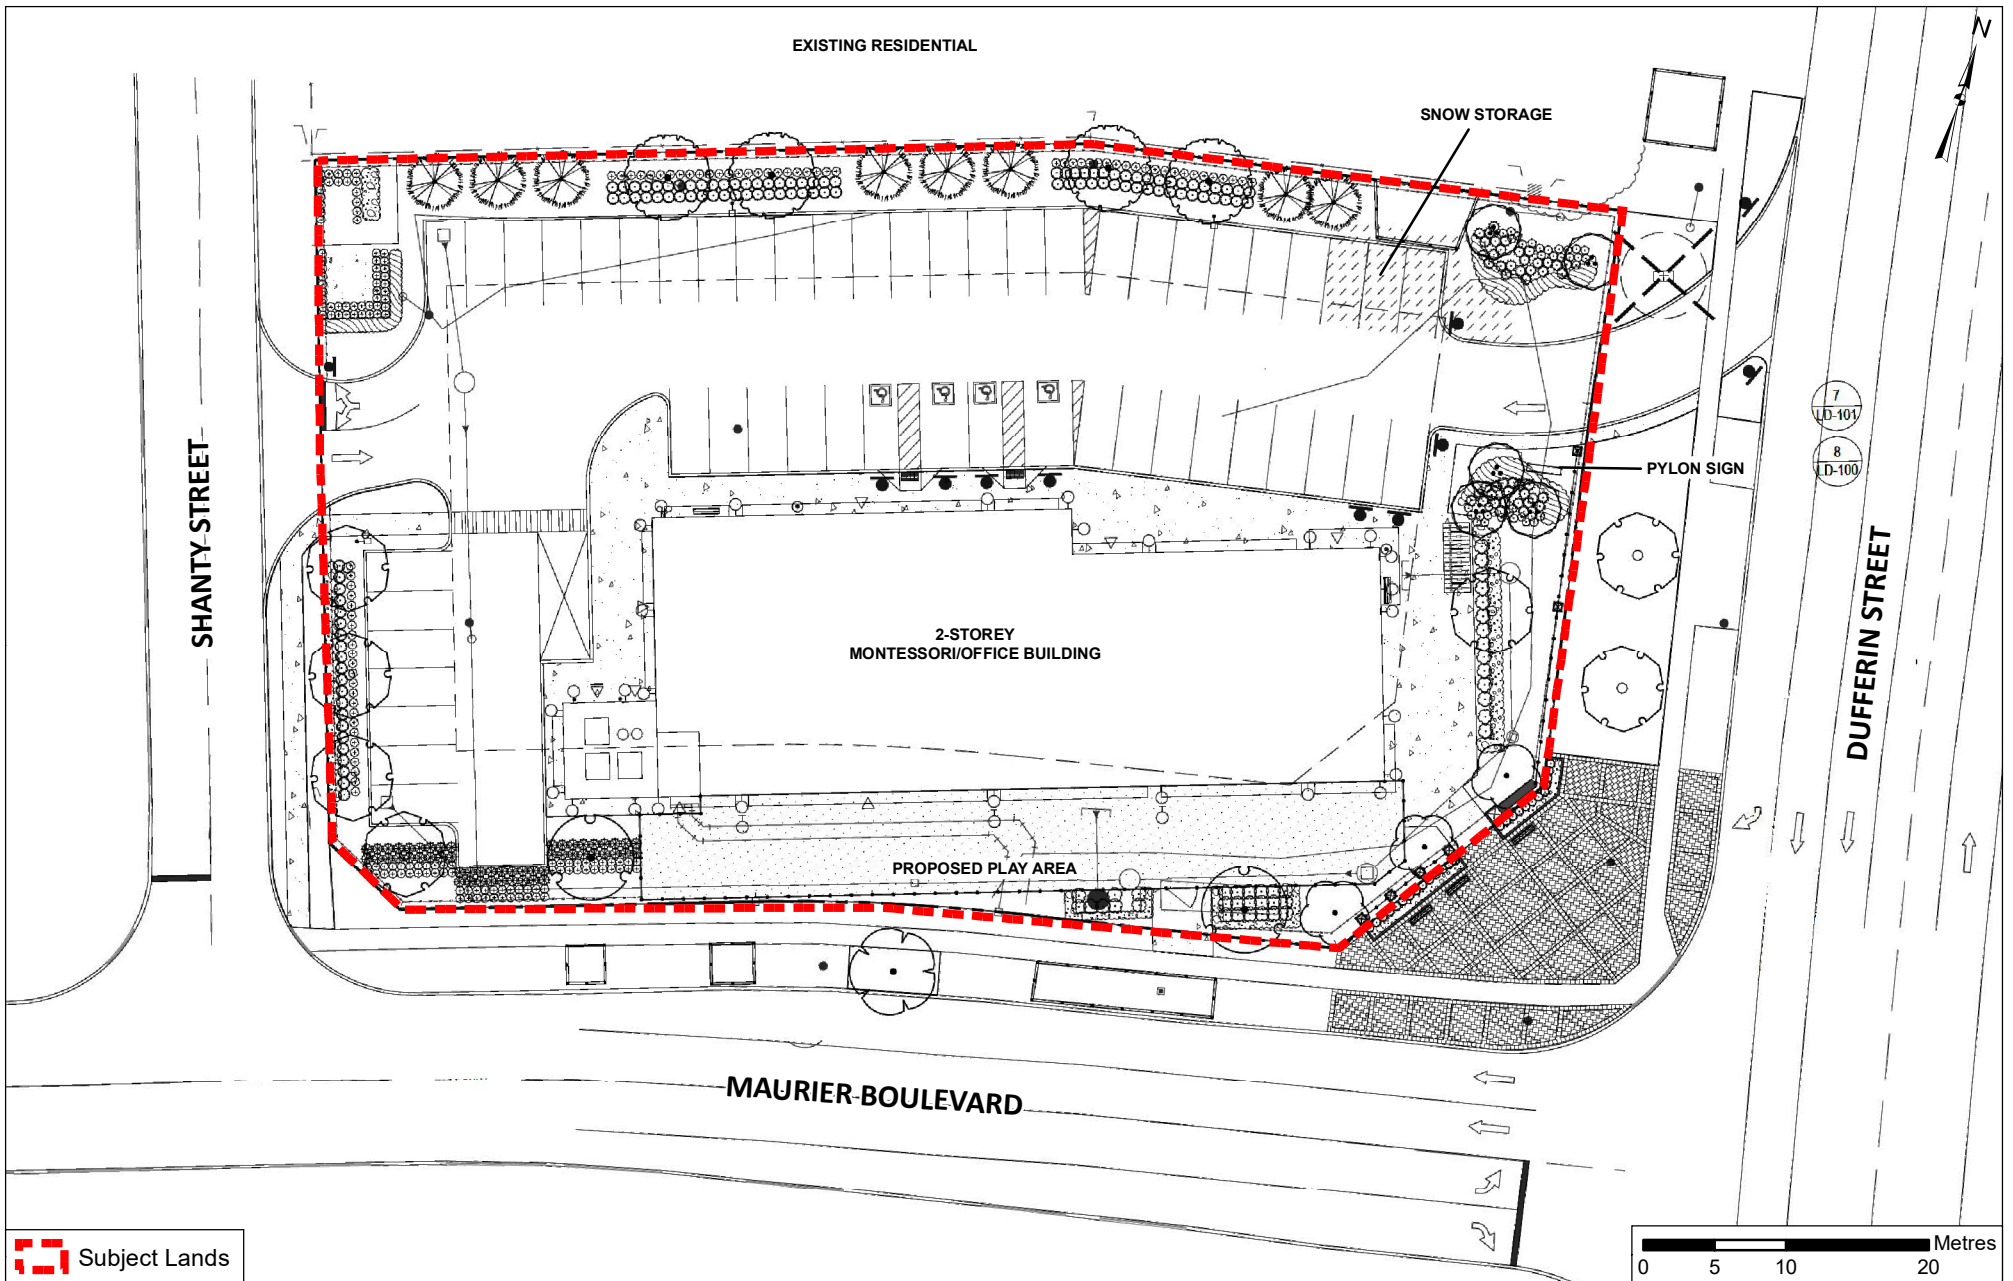

# Landscape Plan

**LOCATION:**  
Part of Lot 18, Concession 3

**APPLICANT:**  
Vaughan Court Limited





**Attachment**

**FILE:**  
DA.16.065

**DATE:**  
June 4, 2019

**3**

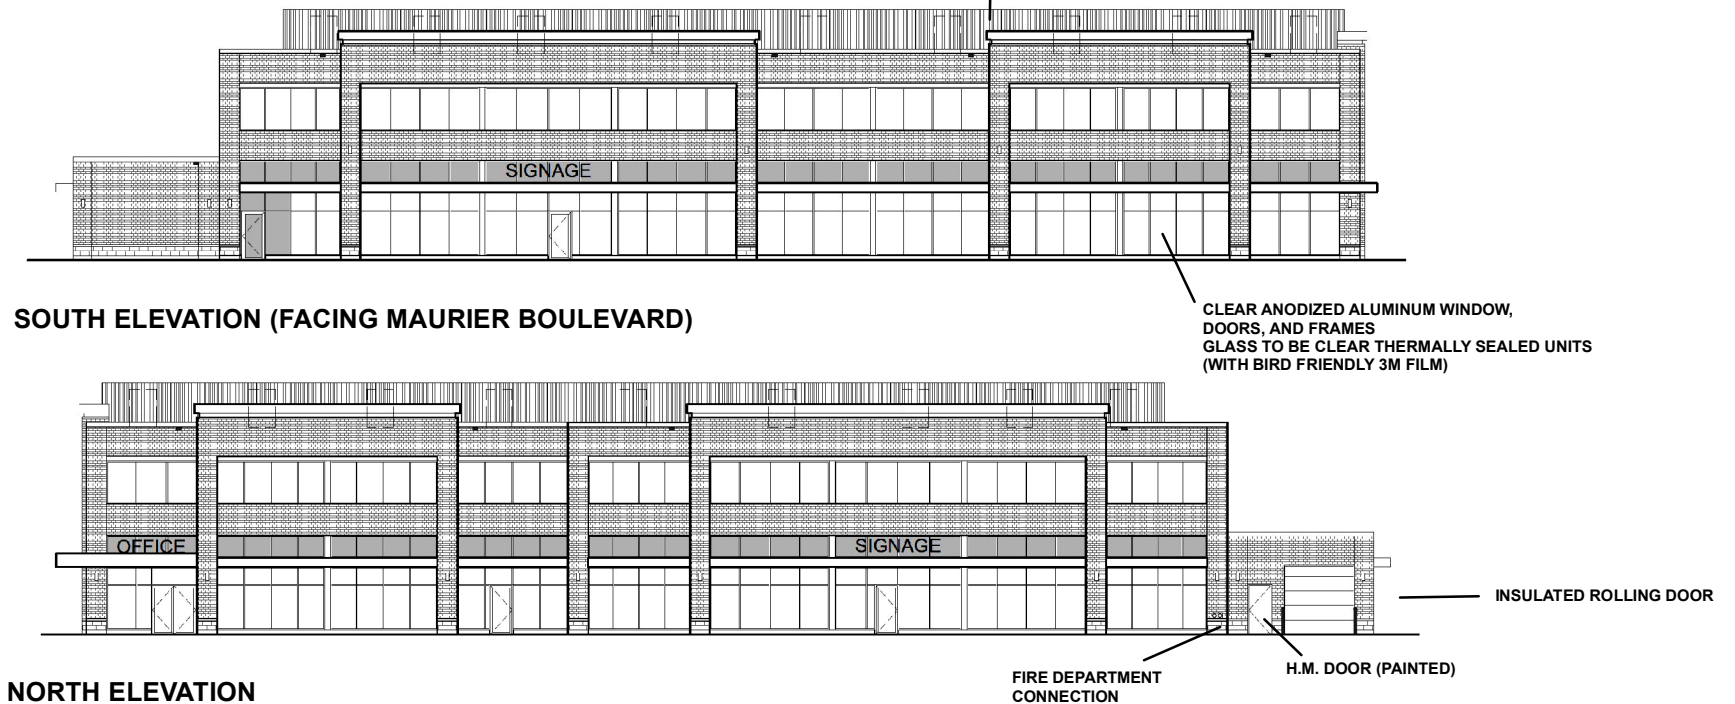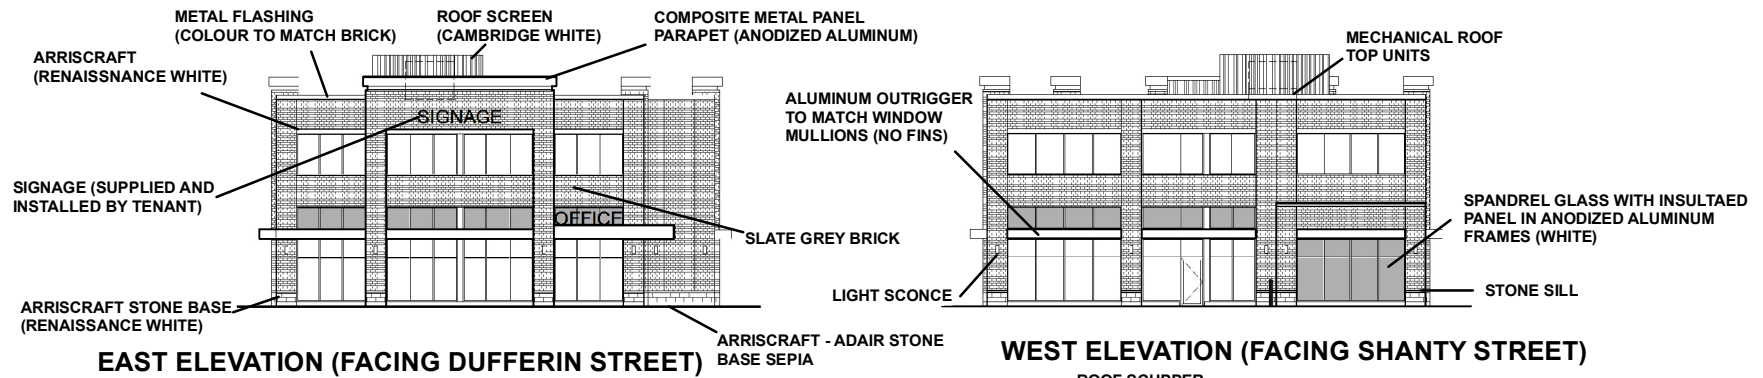

Not to Scale

## Building Elevations

**LOCATION:**  
Part of Lot 18, Concession 3

**APPLICANT:**  
Vaughan Court Limited



## Attachment

**FILE:**  
DA.16.065

**DATE:**  
June 4, 2019

**4**