



NO. 3532 HIGHWAY 7 BRICK AND STUCCO CLAD BUILDING

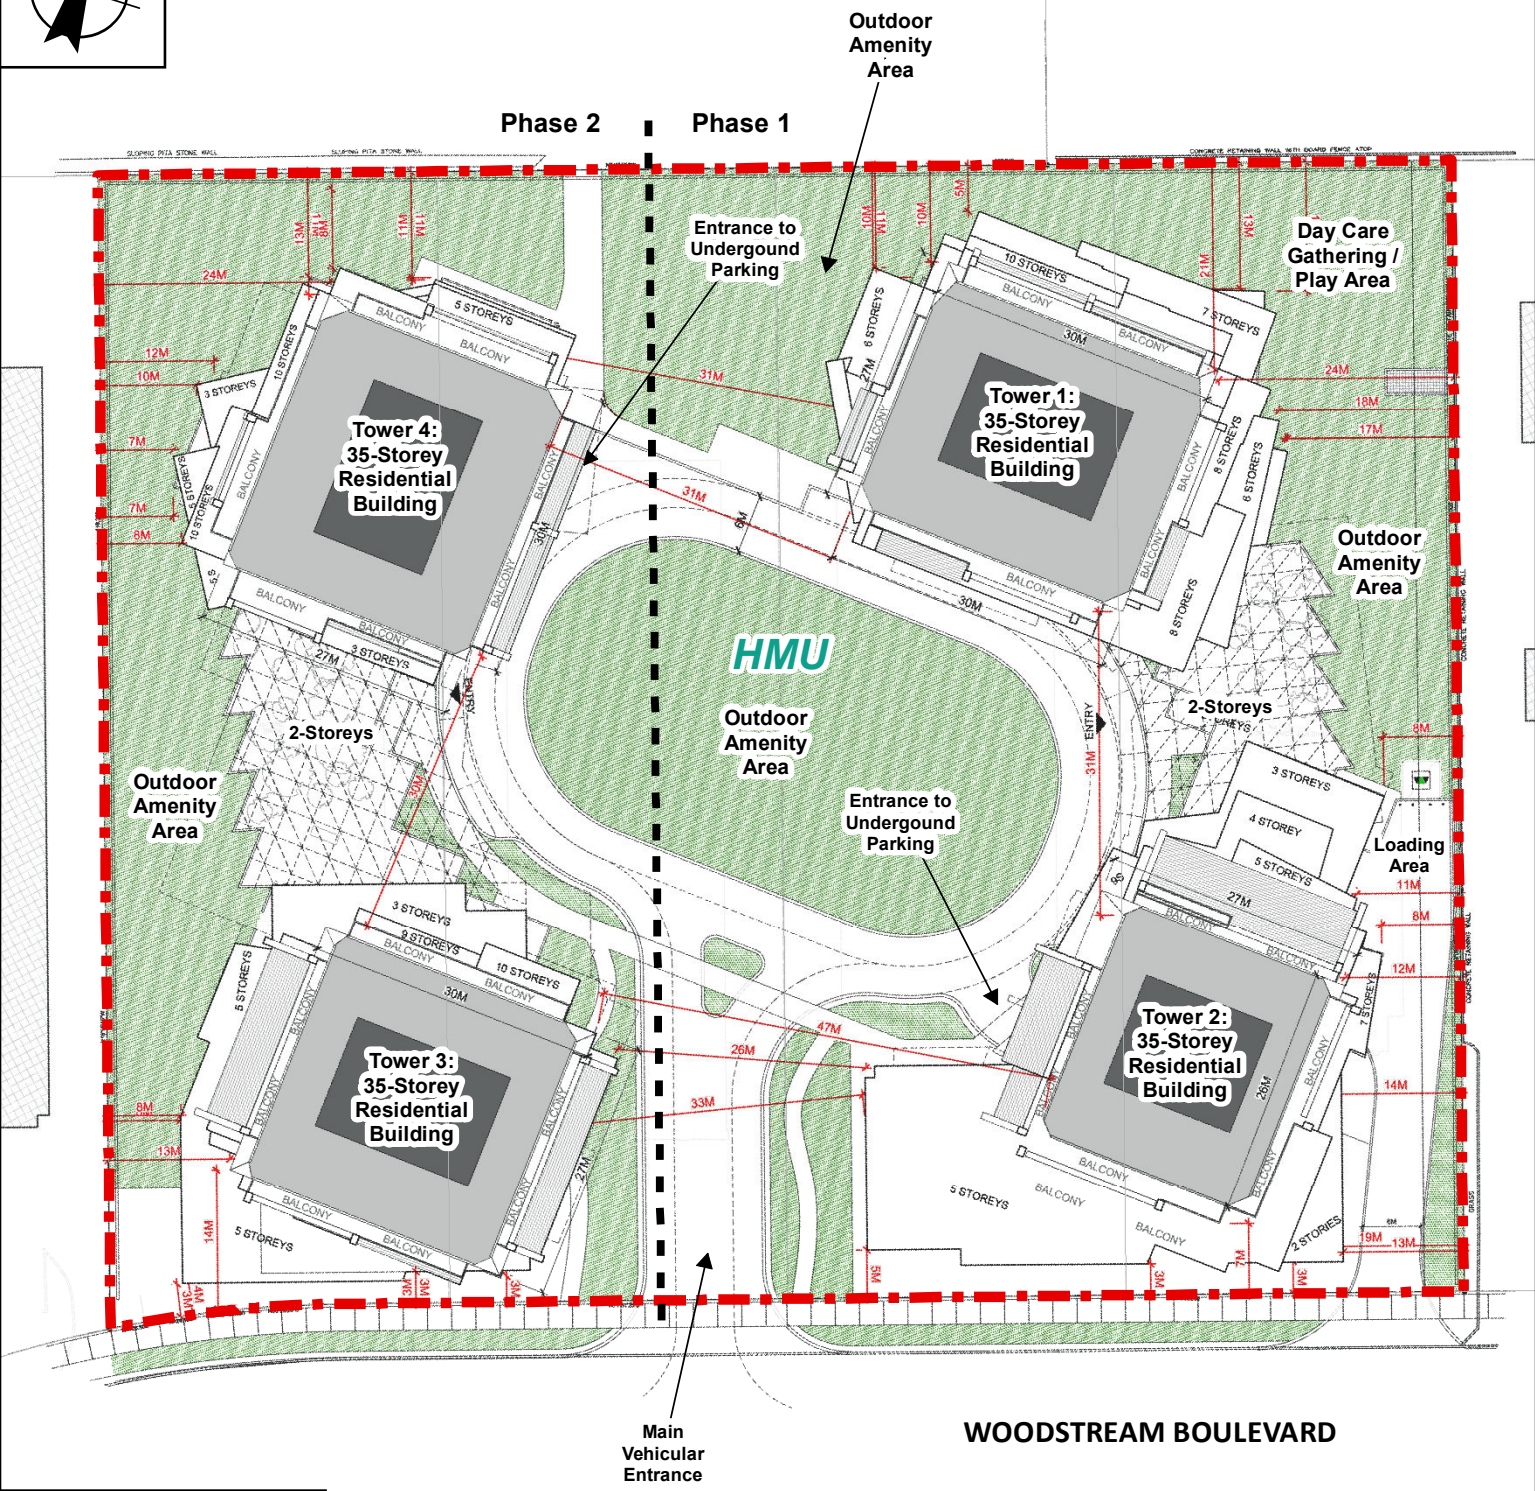

 **Subject Lands**
Zoning By-Law 001-2021
HMU, High-Rise Mixed-Use

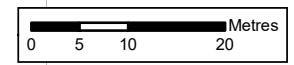

Conceptual Site Plan and Proposed Zoning

LOCATION: 132 -166 Woodstream Boulevard
 Lots 6, 7, 8 and 9, Plan 65M-2464
 Part of Lot 5, Concession 8

APPLICANT: Frank Micoli c/o 1315955 Ontario Inc.



Attachment

FILES:
 OP.24.007, Z.24.019

DATE:
 November 6, 2024

2