


South Elevation (Facing Sibella Way)

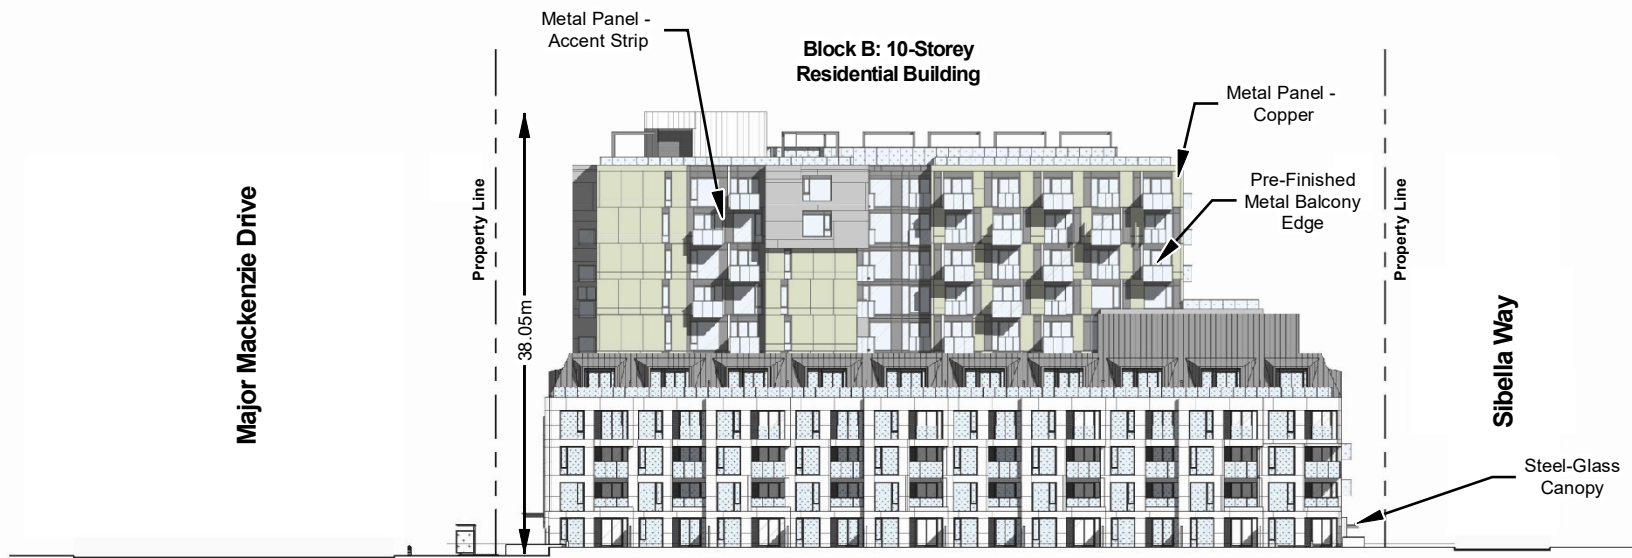

West Elevation

NOT TO SCALE

Proposed Building Elevations - South and West

LOCATION:
Parts 5 and 10 Plan 65R-32560
Part of Lot 20, Concession 6

APPLICANT: The Q Towers Limited Partnership



Attachment

FILES: OP.21.001, Z.21.002
RELATED FILES: DA.21.001,
19T-21V001

DATE:
November 6, 2024

7