


**NORTH ELEVATION (FACING MAJOR MACKENZIE DRIVE)**

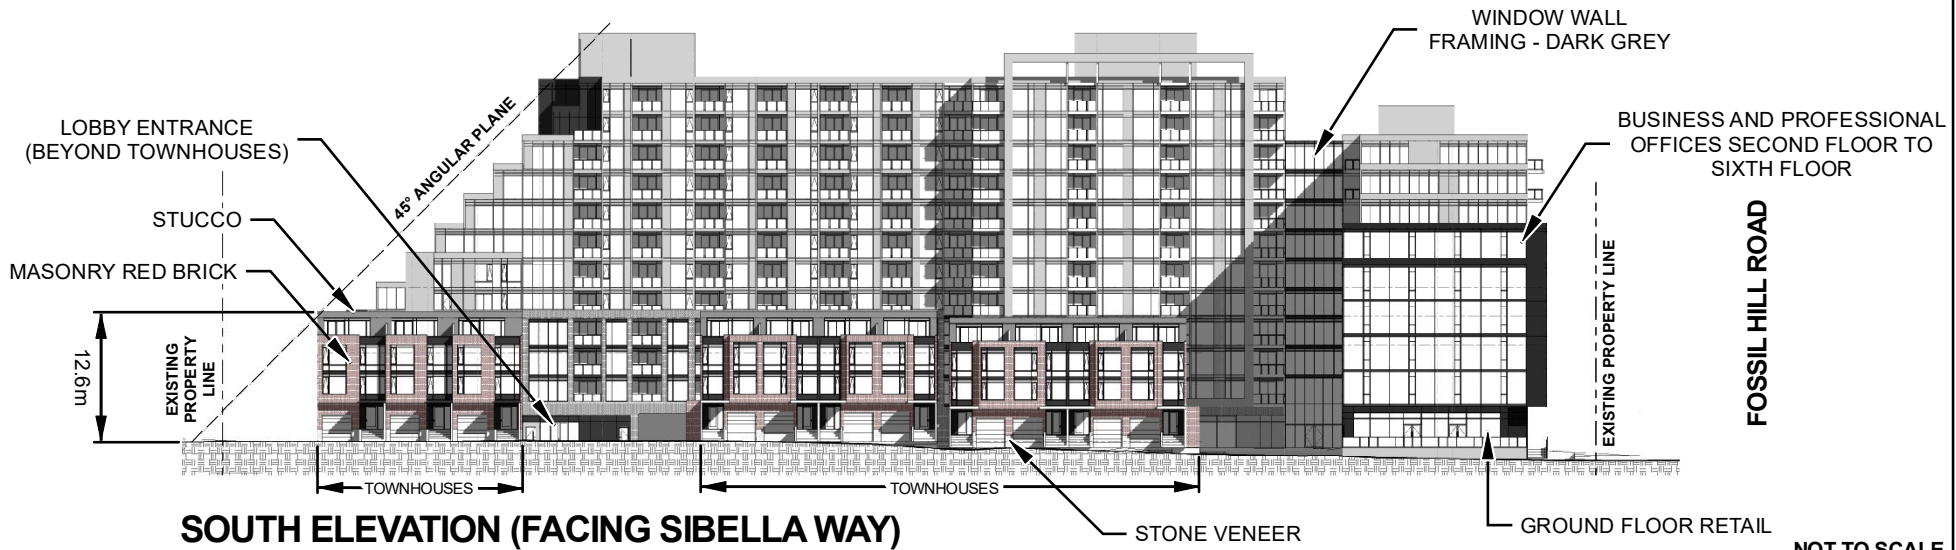

**SOUTH ELEVATION (FACING SIBELLA WAY)**

NOT TO SCALE

## North and South Building Elevations, September 14, 2021 Public Meeting

**LOCATION:**  
Parts 5 and 10 Plan 65R-32560  
Part of Lot 20, Concession 6

**APPLICANT:** The Q Towers Limited Partnership



## Attachment

**FILES:** OP.21.001, Z.21.002  
**RELATED FILES:** DA.21.001,  
19T-21V001

**DATE:**  
November 6, 2024

# 9