


North Elevation

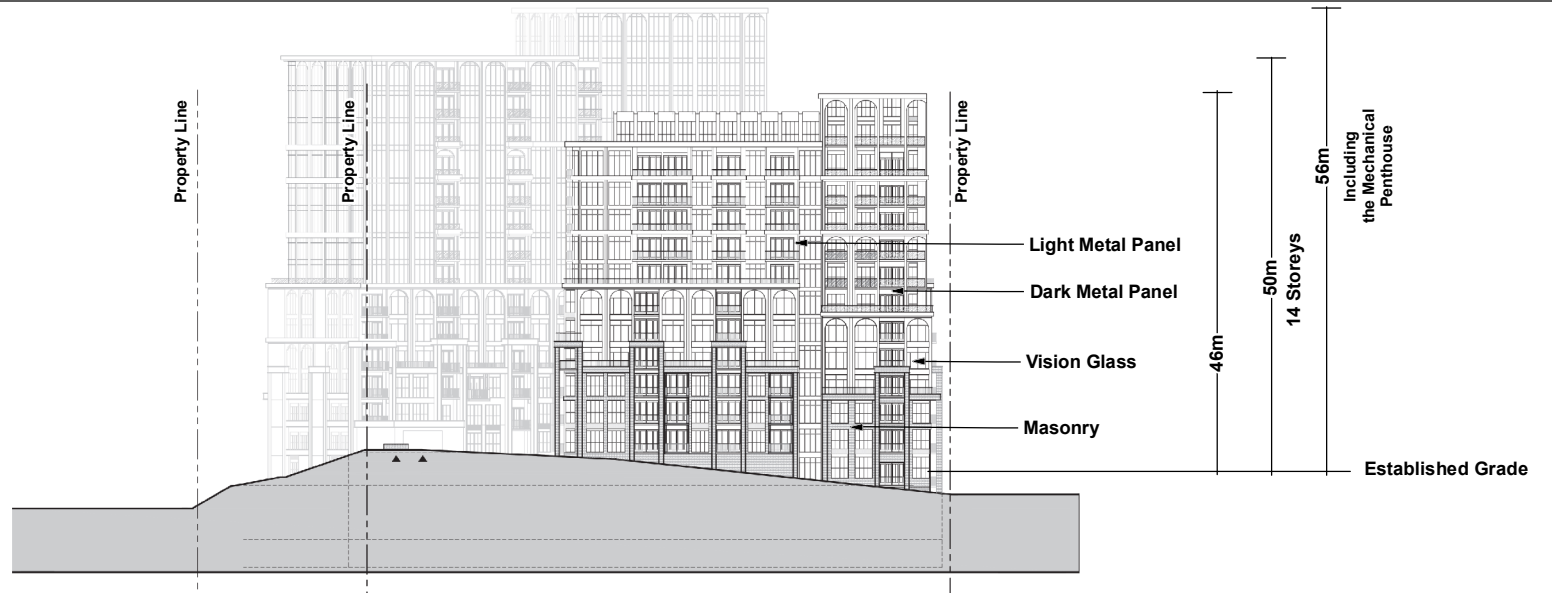

South Elevation



Not to Scale

# Building Elevations - North and South Elevations

**LOCATION:**  
89, 99 Nashville Road  
Part of Lot 24, Concession 8

**APPLICANT:**  
2133904 Ontario Inc. c/o Christopher Zeppa



# Attachment

**FILE:**  
OP.24.013 and Z.24.030

**DATE:**  
December 3, 2024

# 4