


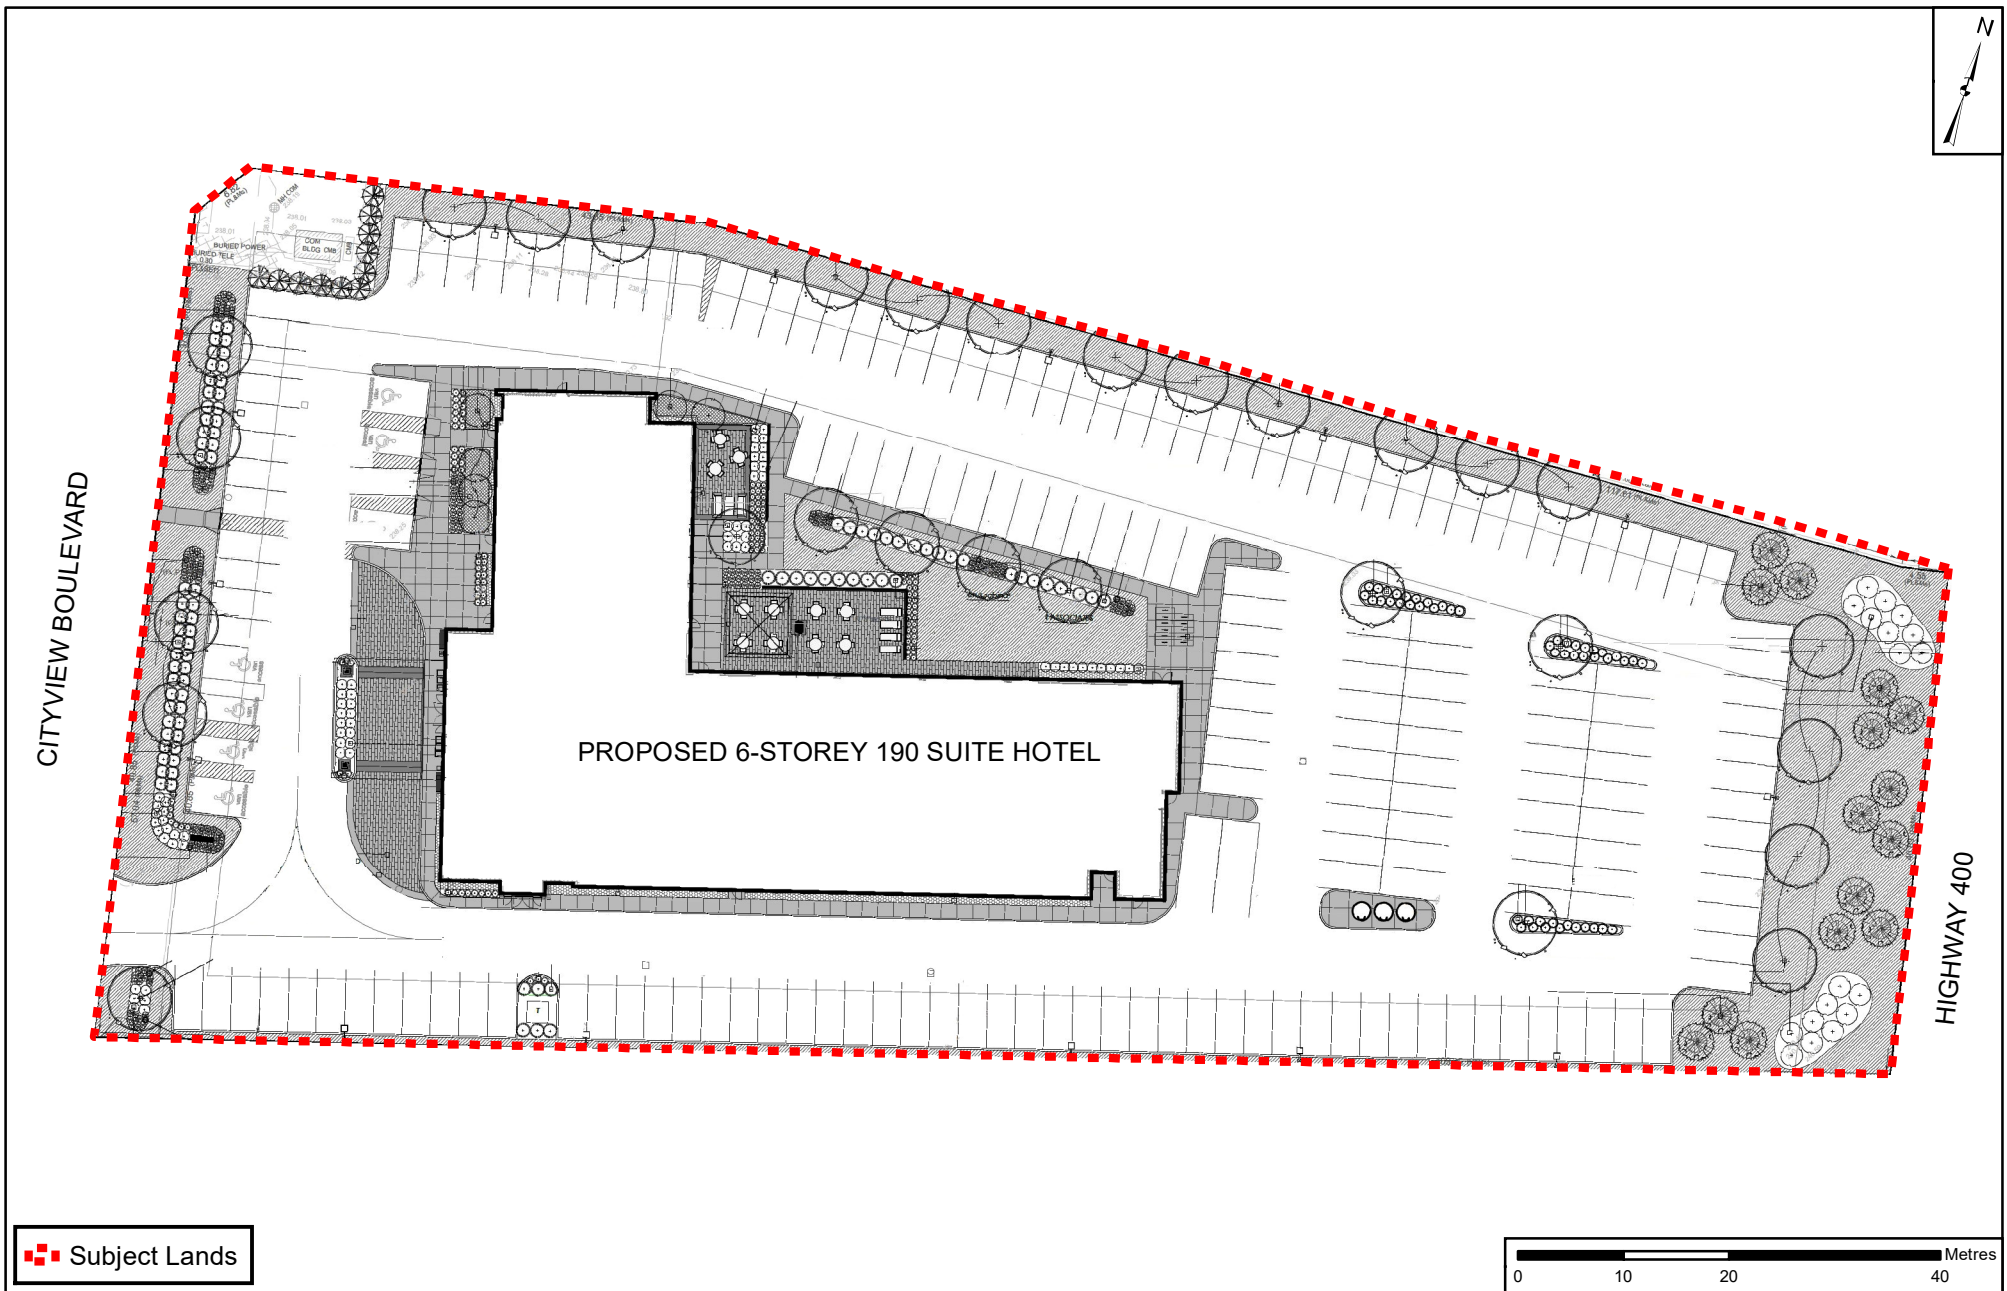

Landscape Plan

LOCATION:
Part of Lot 23 & 24, Concession 5

APPLICANT:
2564454 Ontario Inc.

Document Path: N:\GIS_Archive\Attachments\DA\DA.18.038\DA.18.038_LandscapePlan.mxd




Attachment

FILE:
DA.18.038

DATE:
May 7, 2019

3

Printed on: 4/3/2019

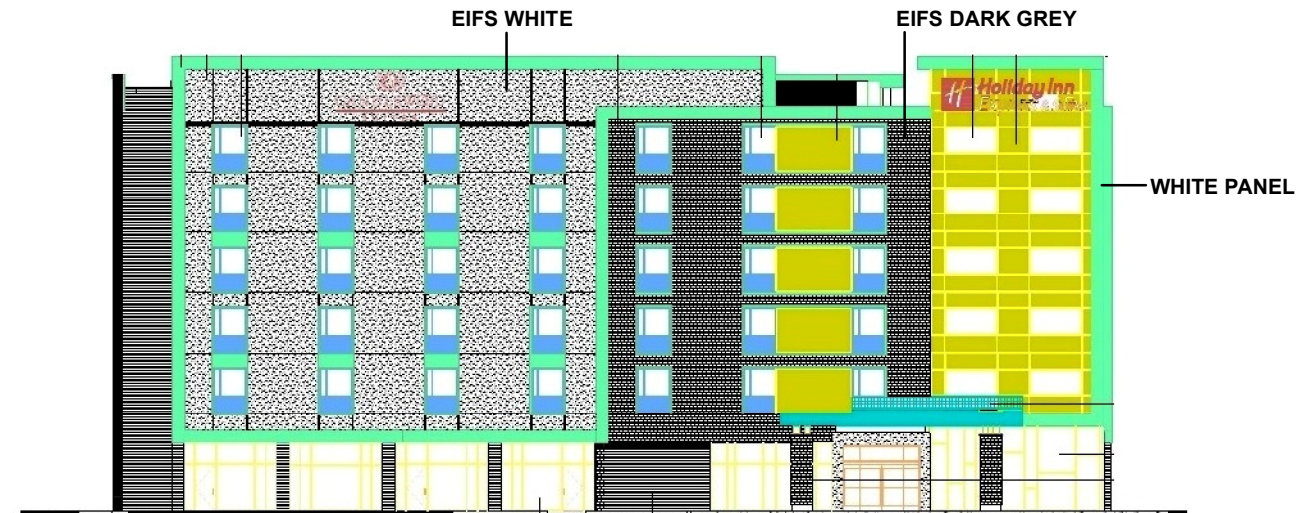

WEST ELEVATION (FACING CITYVIEW BOULEVARD)



EAST ELEVATION (FACING HIGHWAY 400)

Not to Scale

Elevation Plan (West & East)

LOCATION:

Part of Lot 23 & 24, Concession 5

APPLICANT:

2564454 Ontario Inc.



Attachment


FILE:

DA.18.038


DATE:

May 7, 2019

4

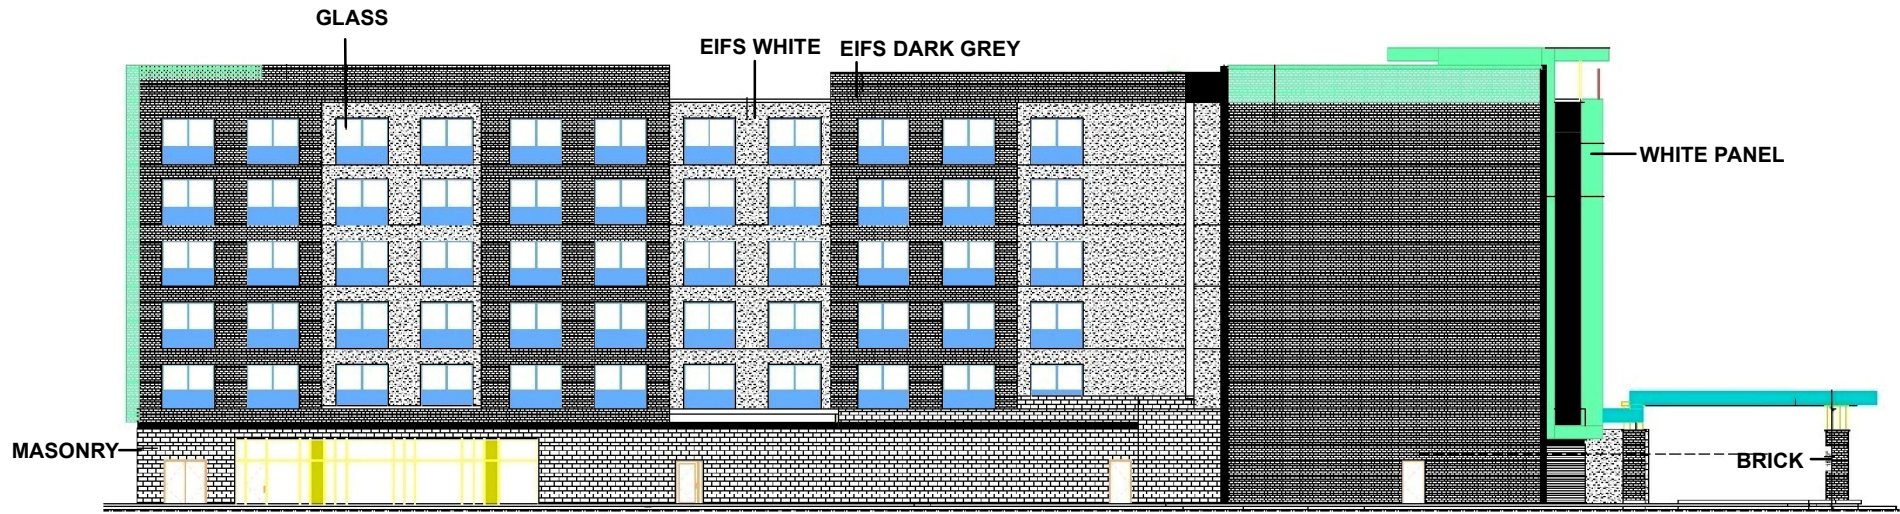

NORTH ELEVATION

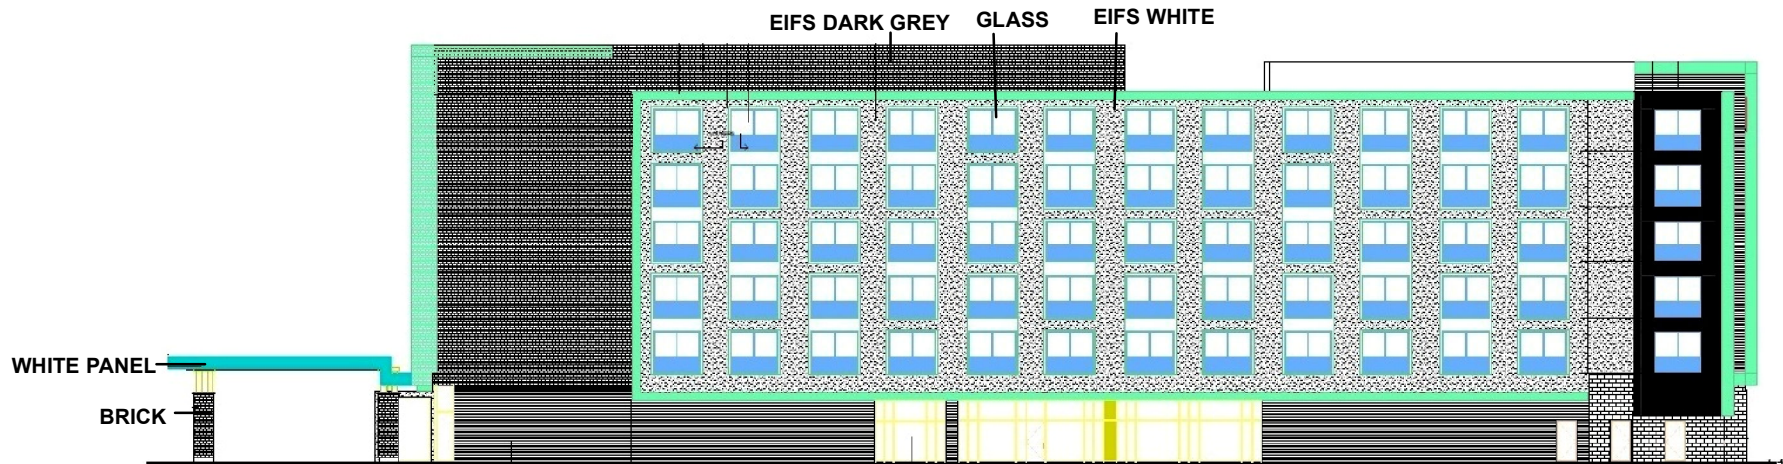

SOUTH ELEVATION

Not to Scale

Elevation Plan (North & South)

LOCATION:

Part of Lot 23 & 24, Concession 5

APPLICANT:

2564454 Ontario Inc.




Attachment

FILE:
DA.18.038

DATE:
May 7, 2019

5

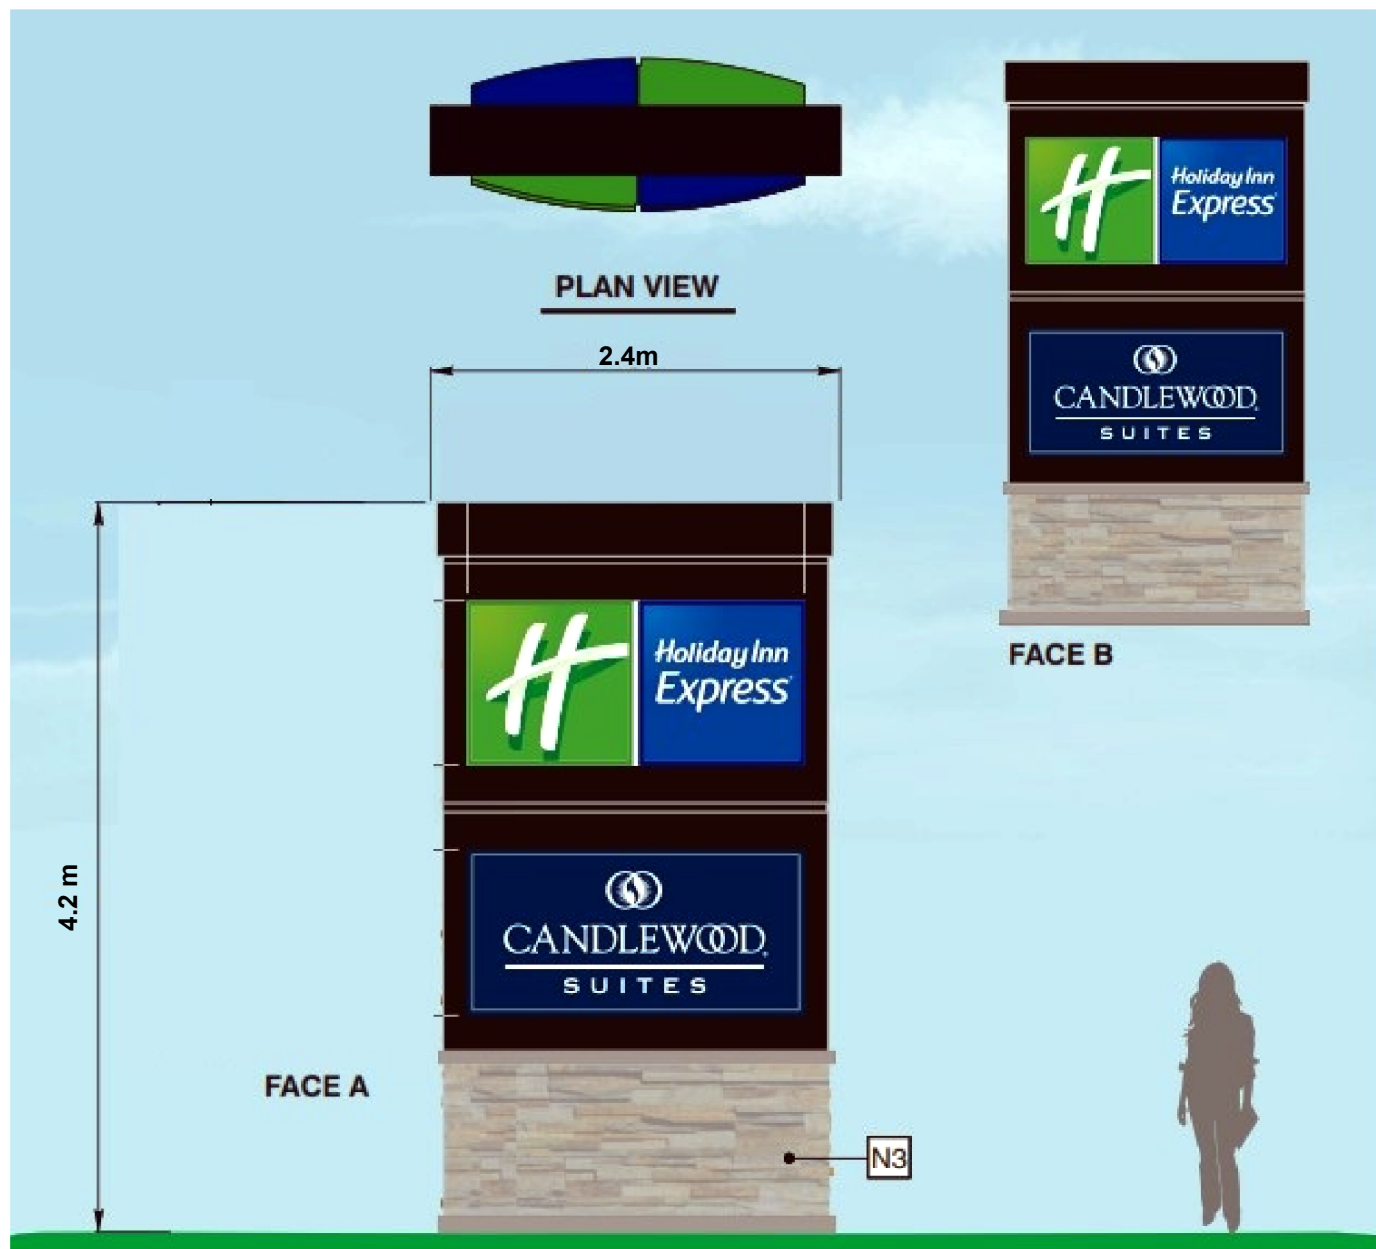

Not to Scale

Monument Sign

LOCATION:
Part of Lot 23 & 24, Concession 5

APPLICANT:
2564454 Ontario Inc.



Attachment

FILE:
DA.18.038

DATE:
May 7, 2019

6