


South Elevation

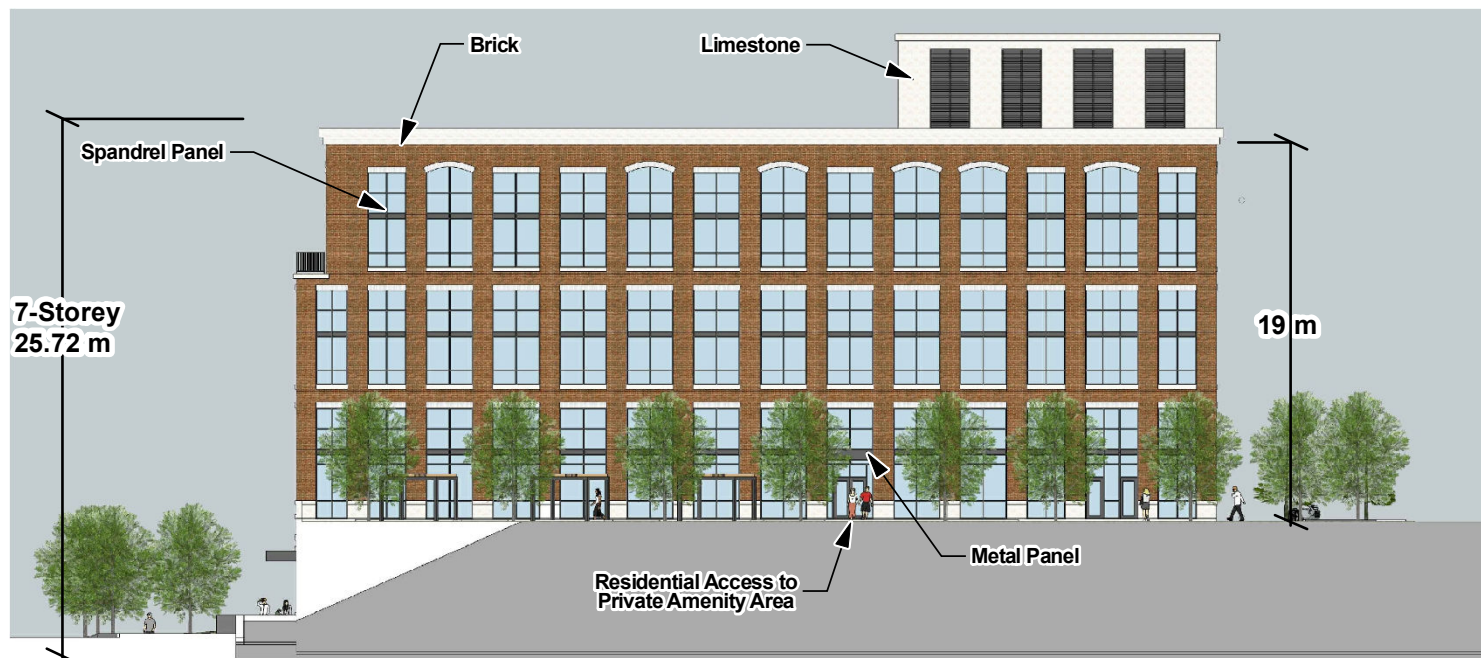

West Elevation

Not to Scale

Building Elevations South and West

Location:
Part of Lot 7, Concession 7
239, 245, 251 Woodbridge Avenue

Applicant:
2103604 Ontario Limited c/o
Hardrock Group of Companies



Attachment

Files:
Z.22.011 and
OP.23.012

Date:
November 1, 2023

5