


**South Elevation**

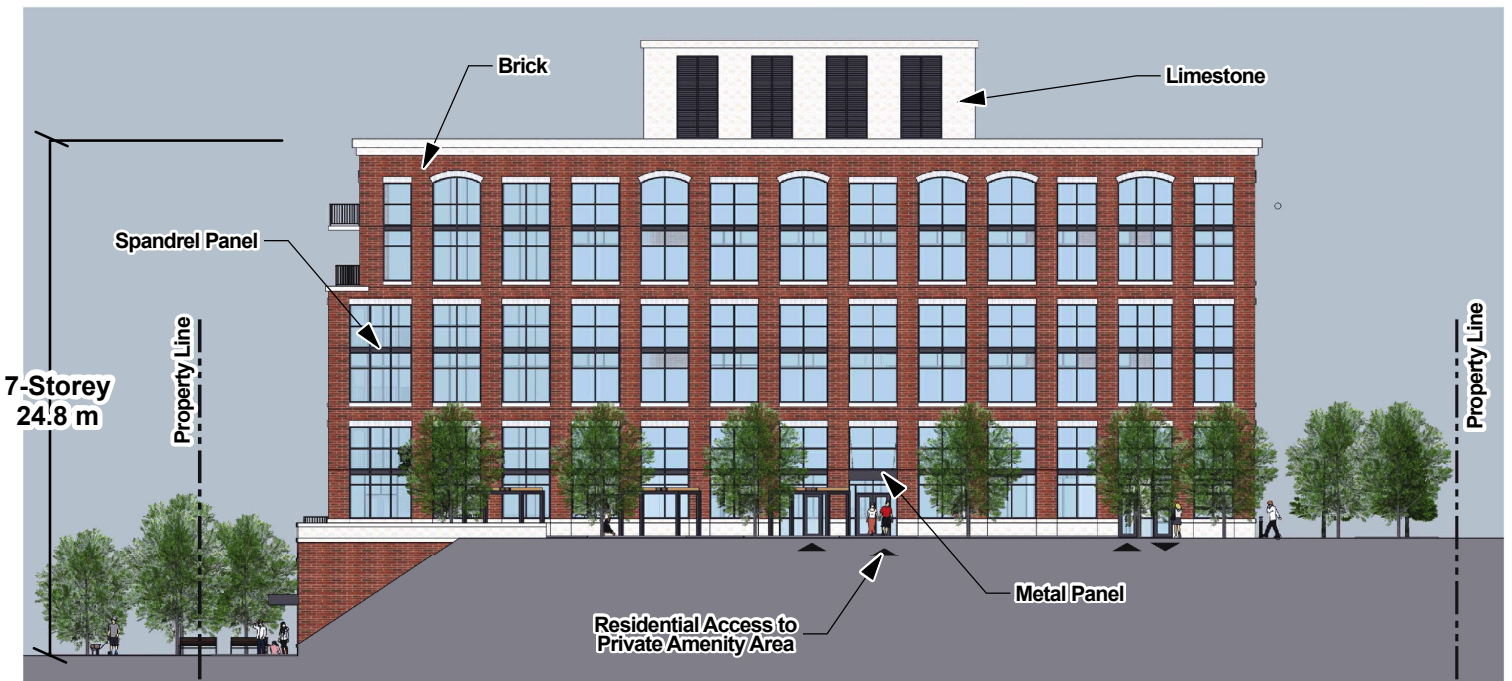

**West Elevation**

Not to Scale

# Building Elevations South and West

**Location:**  
Part of Lot 7, Concession 7  
239, 245, 251 Woodbridge Avenue

**Applicant:**  
2103604 Ontario Limited c/o  
Hardrock Group of Companies



# Attachment

**Files:**  
Z.22.011 and  
OP.23.012

**Date:**  
April 1, 2025

# 5