



MELISSA CRT.


(271.26)

EXTG. SEPTIC BED TO BE DECOMMISSIONED



15 Allstate Pkwy, Unit 652
Markham, ON L3R 5B4
T: 416.917.8285
E: info@zanjaniarchitect.com


Issued:				Issued:			
01	COA PRESENTATION	APRIL 29, 2021	S.Z.				

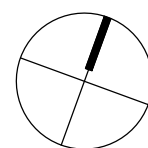

SK1


15 MELISSA CRT.
VAUGHAN . ON

SITE PLAN
SCALE 1/32"=1'-0"

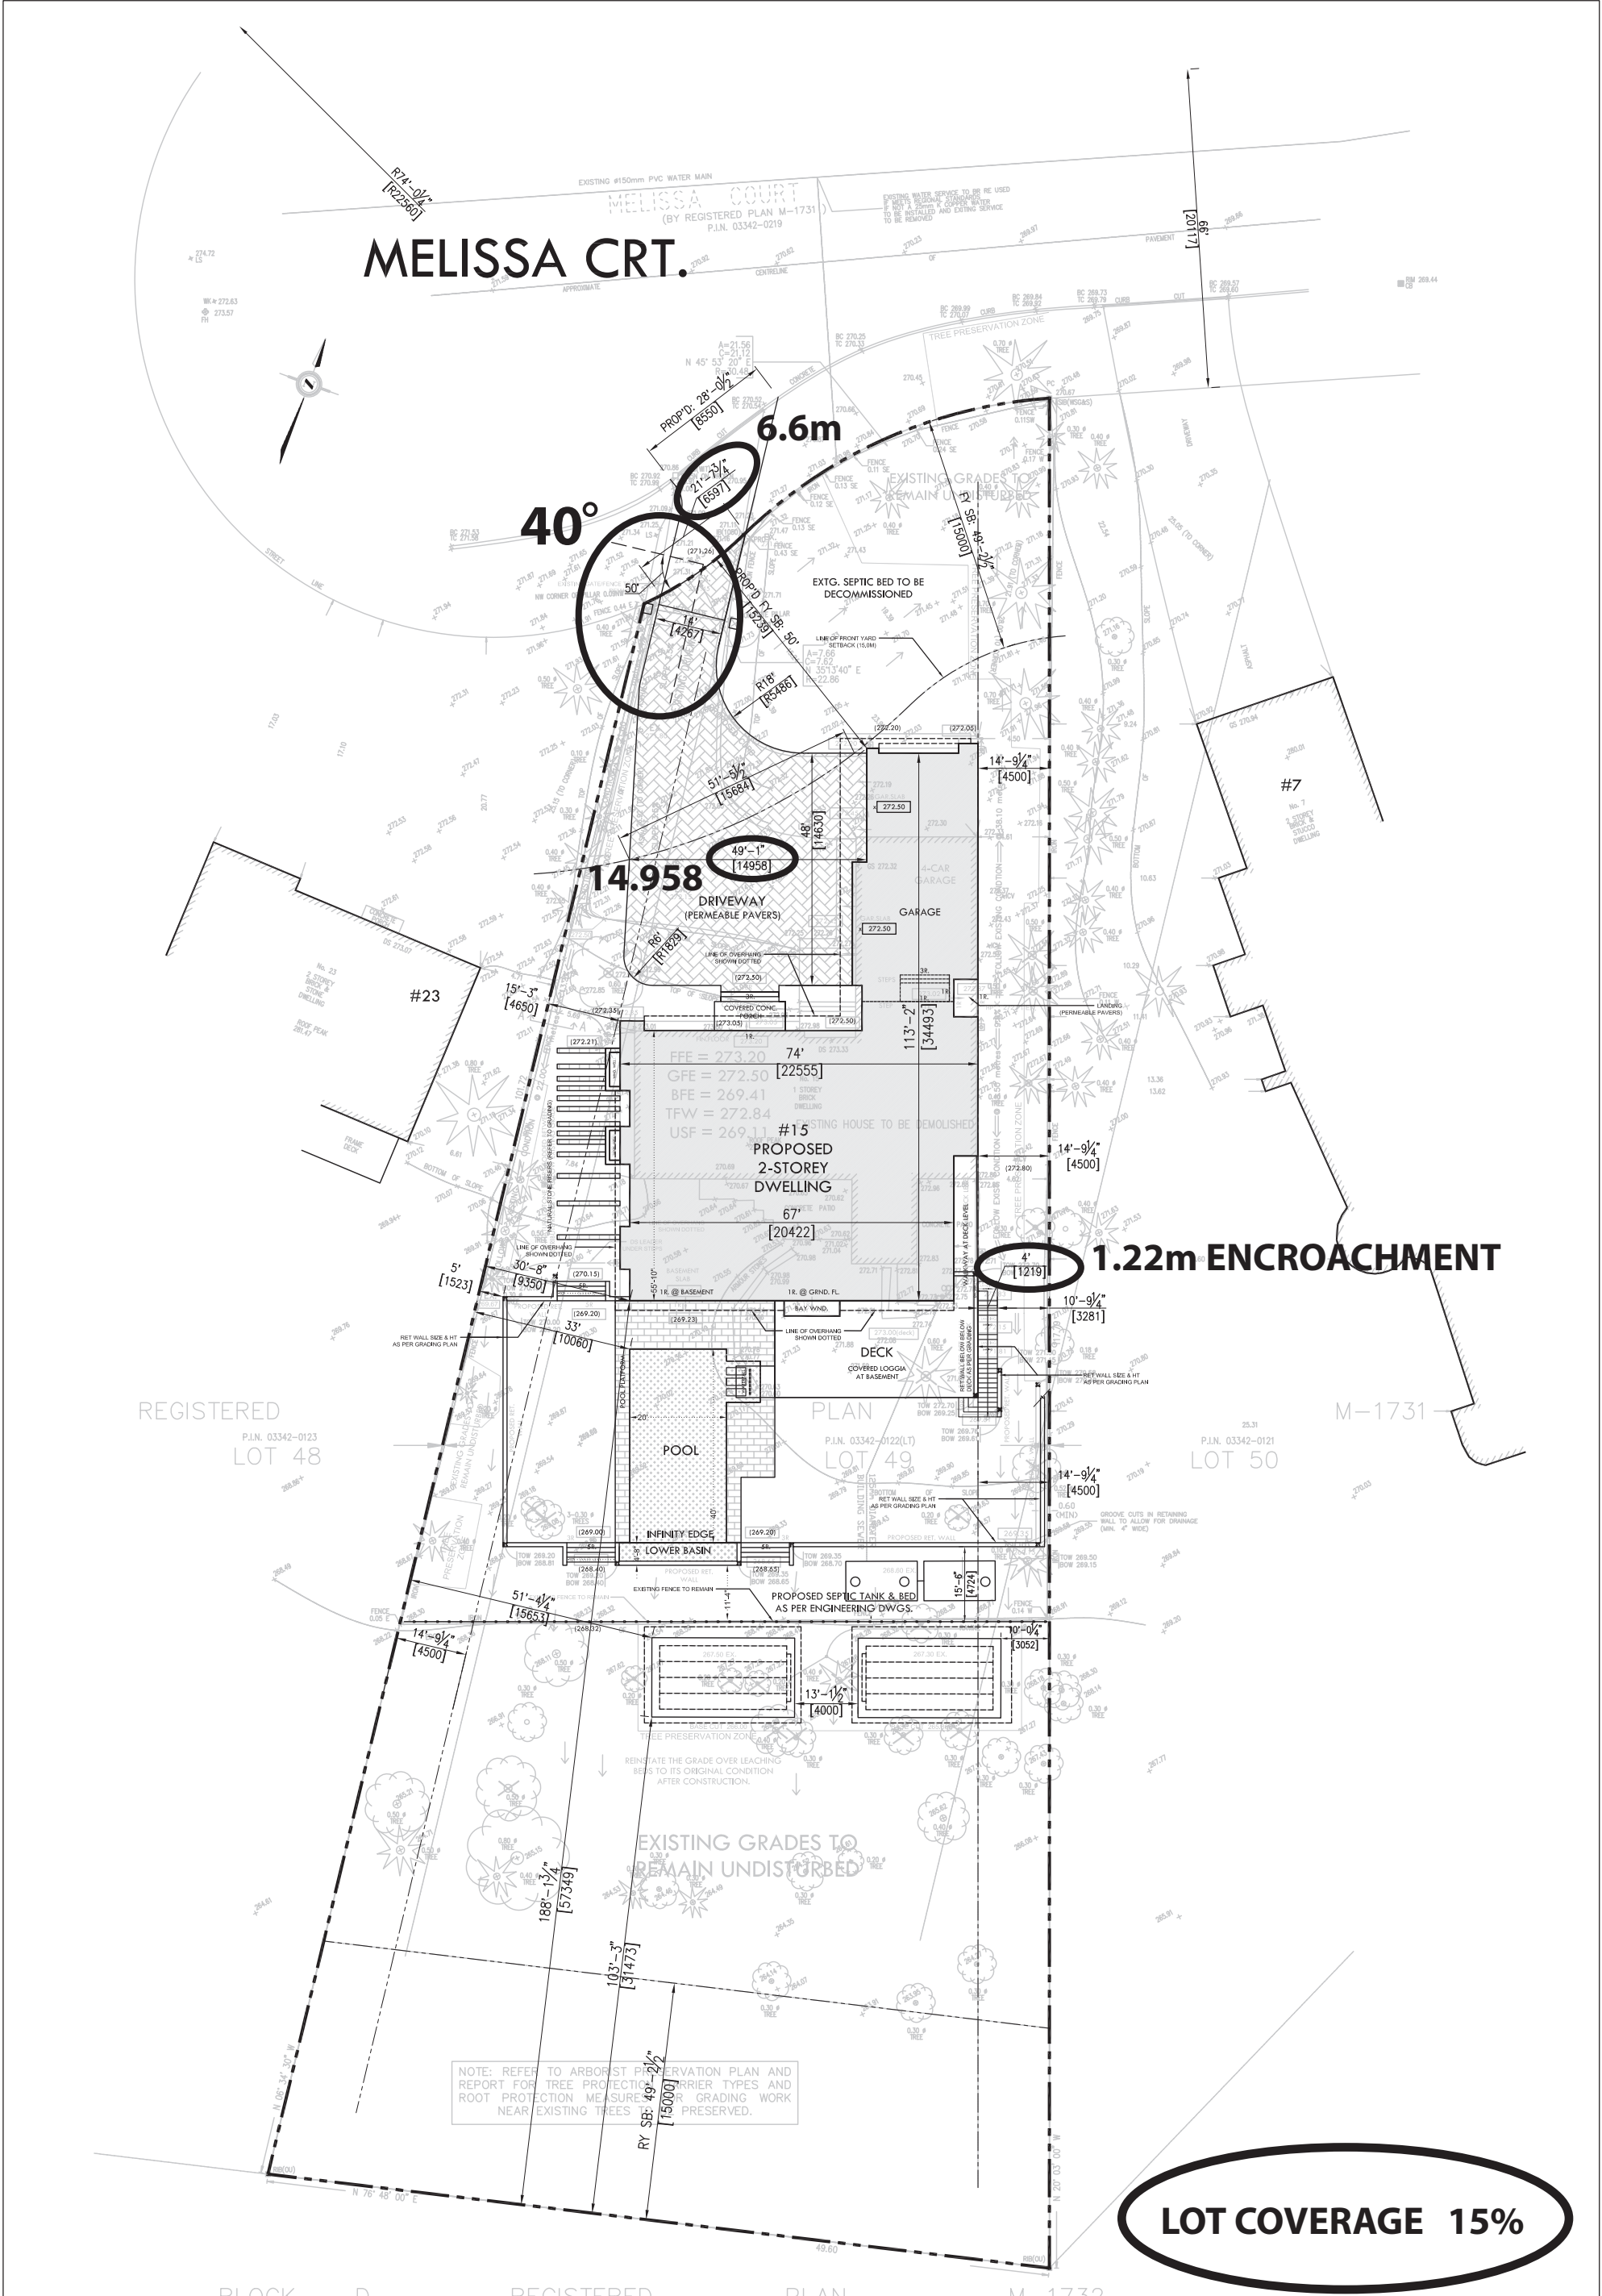

Zanjani Architect Inc.
15 Allstate Pkwy, Unit 664
Markham, ON L3R 5B4
T: 416.917.8285
E: info@zanjaniarchitect.com

Issued:				Issued:			
01	DRAFT FOR DISCUSSION	AUG. 19. 2020	S.Z.	10	FOR COA REV'D. SEPTIC+DRWV.	MAR. 25. 2021	S.Z.
02	06 REMOVED			11	FOR COA_CURB DIM ADDD	APR. 06. 2021	S.Z.
07	FOR CLIENT REVIEW	JAN. 28. 2021	S.Z.				
08	REV'D. DRIVEWAY	FEB. 24. 2021	S.Z.				
09	REV'D. SEPTIC LOCATION	MAR. 17. 2021	S.Z.				

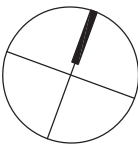


A1

15 MELISSA CRT.
VAUGHAN . ON

SITE PLAN
SCALE 1/32"=1'-0"



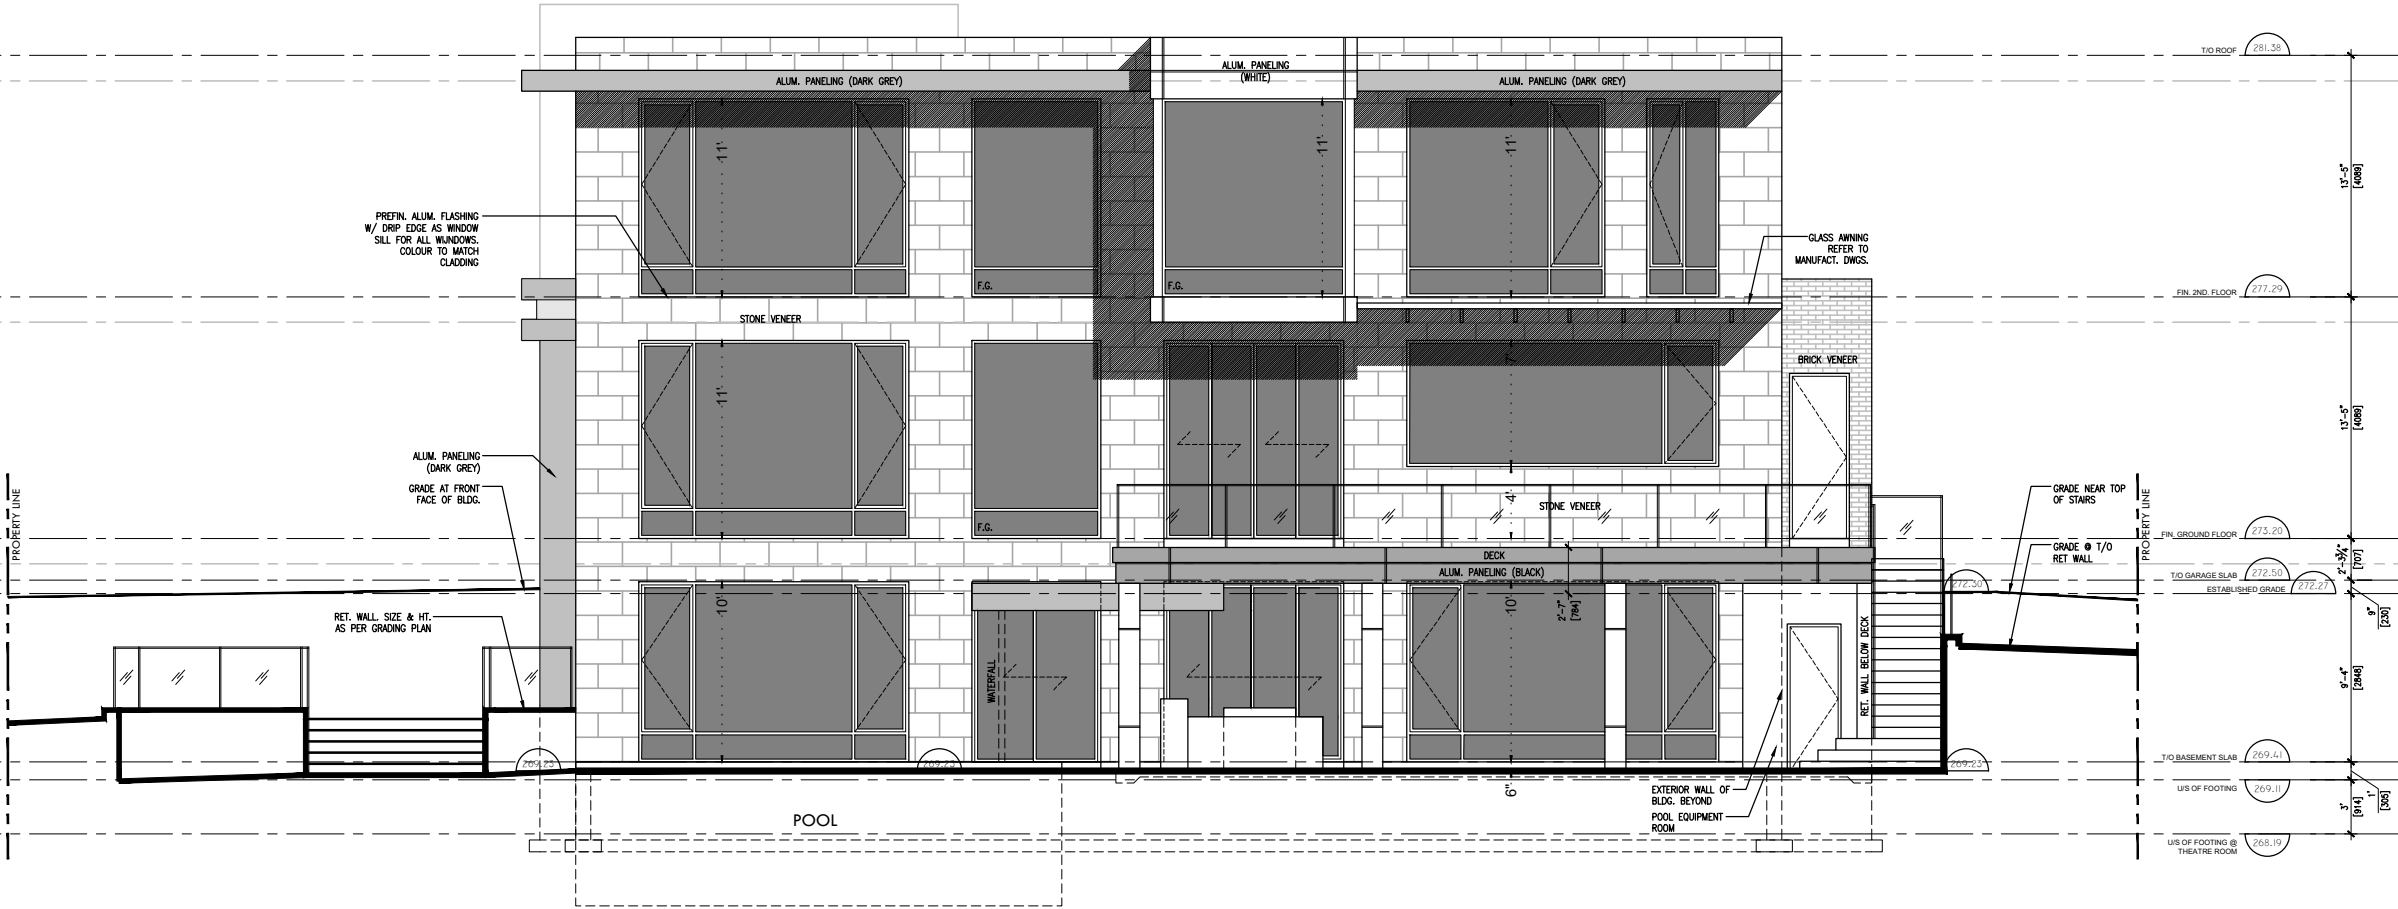

Zanjan Architect Inc.
15 Alstede Pkwy, Unit 664
Markham, ON L3R 5B4
T: 416.917.8285
E: info@zanjanarchitect.com

Issued:				Issued:			
01	DRAFT	FOR DISCUSSION	NOV. 09 2020	S.Z.			
02		FOR CLIENT REVIEW	JAN. 28 2021	S.Z.			