


SOUTH ELEVATION
1:400 2
P400

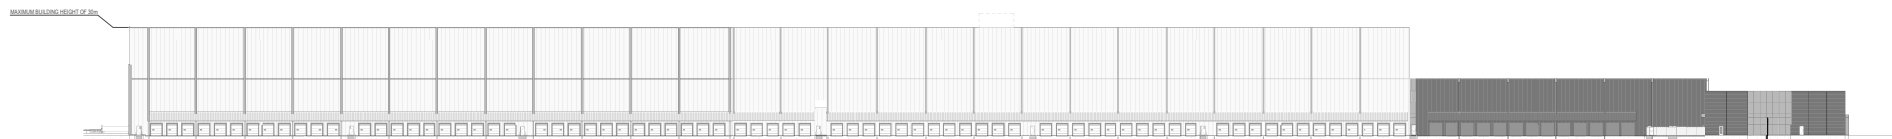

NORTH ELEVATION
1:400 1
P400

Conceptual North and South Building Elevations

LOCATION:
10223 Highway 50
Part of Lot 22, Concession 10

APPLICANT:
CPSP Vaughan Nominee Inc.



Development and
Parks Planning

Attachment

FILE:
OP.24.006 and Z.24.017
RELATED FILE:

DATE:
June 4, 2025

4