


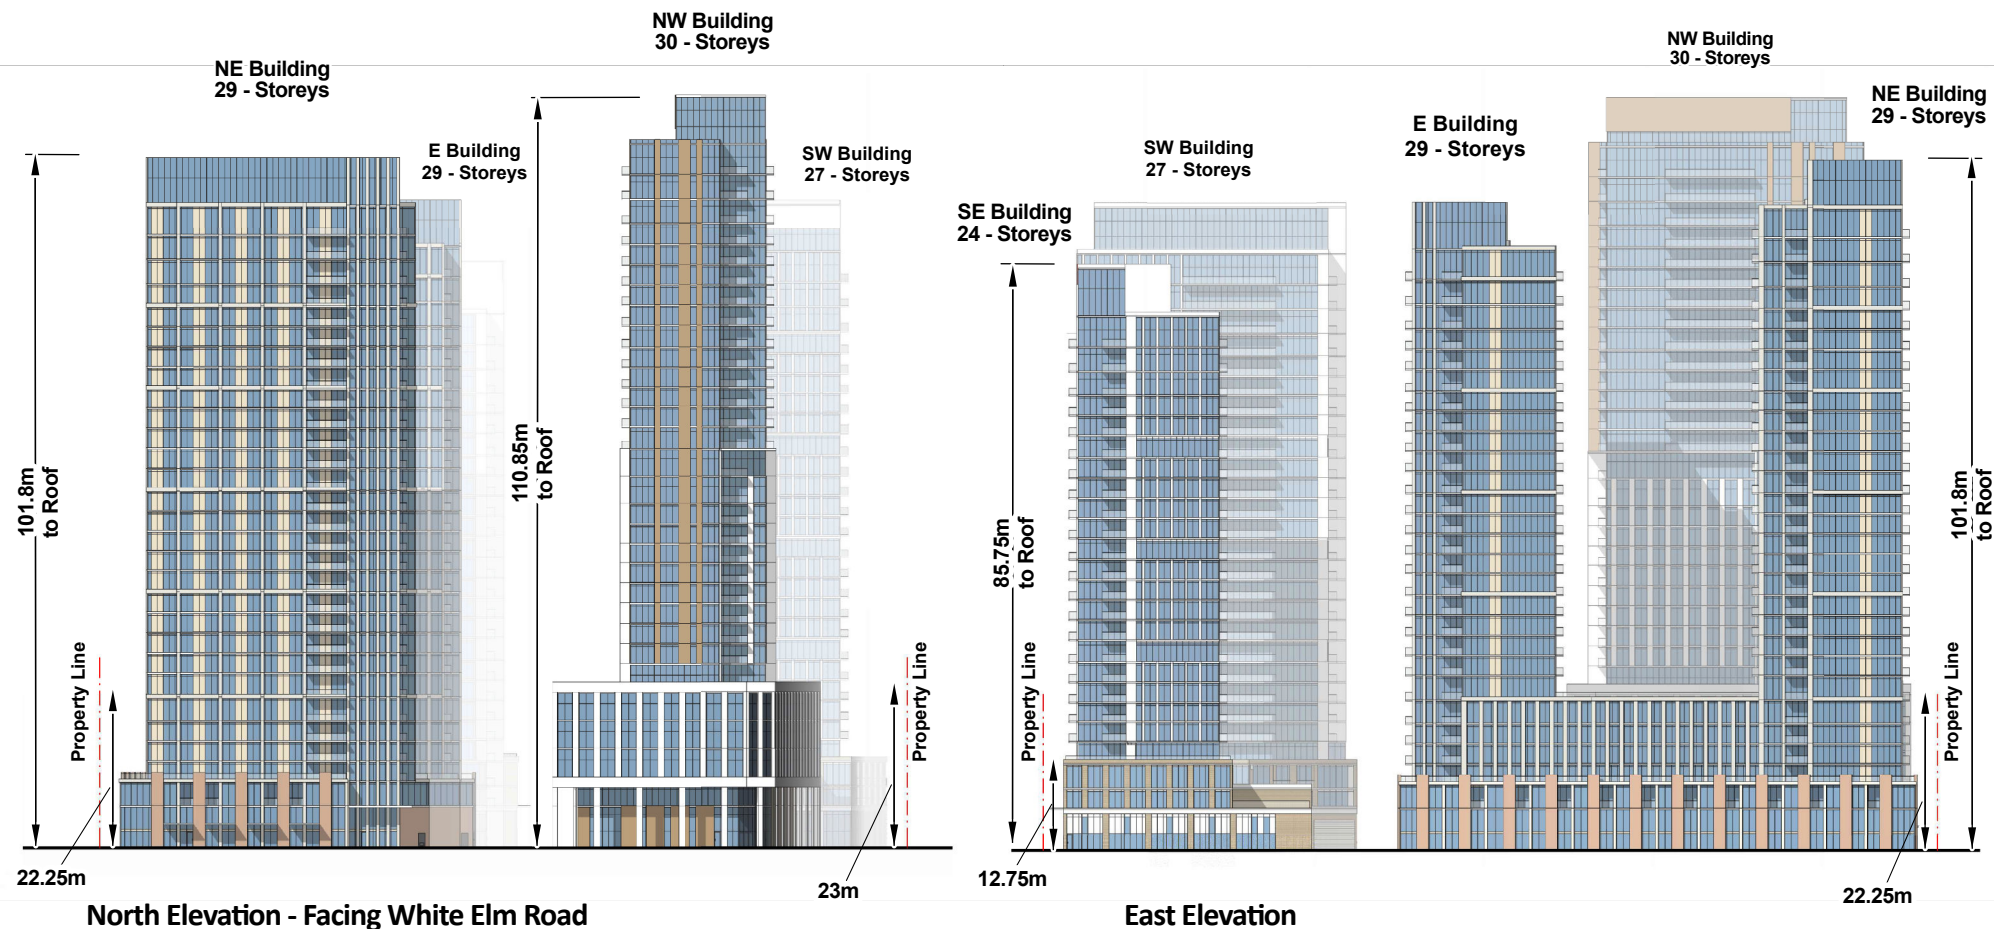

Conceptual Building Elevations (North and East)

LOCATION:

171 Maplecrete Road, 140-160 Doughton Road 1, and Block 2 on 65M-4793
Part of Lot 5, Concession 4

APPLICANT:

171 Maplecrete LP and 1930328 Ontario Inc.



Attachment

FILE:
OP.23.002 and Z.23.004

DATE:
June 4, 2025

5