

Location Map

LOCATION:
Part of Lot 18, Concession 4

APPLICANT:
Laurier Harbour (Keele) Inc.




Attachment

FILE:
DA.16.116

RELATED FILES:
OP.15.008; Z.15.034; 19T-15V014

DATE:
September 17, 2019

1

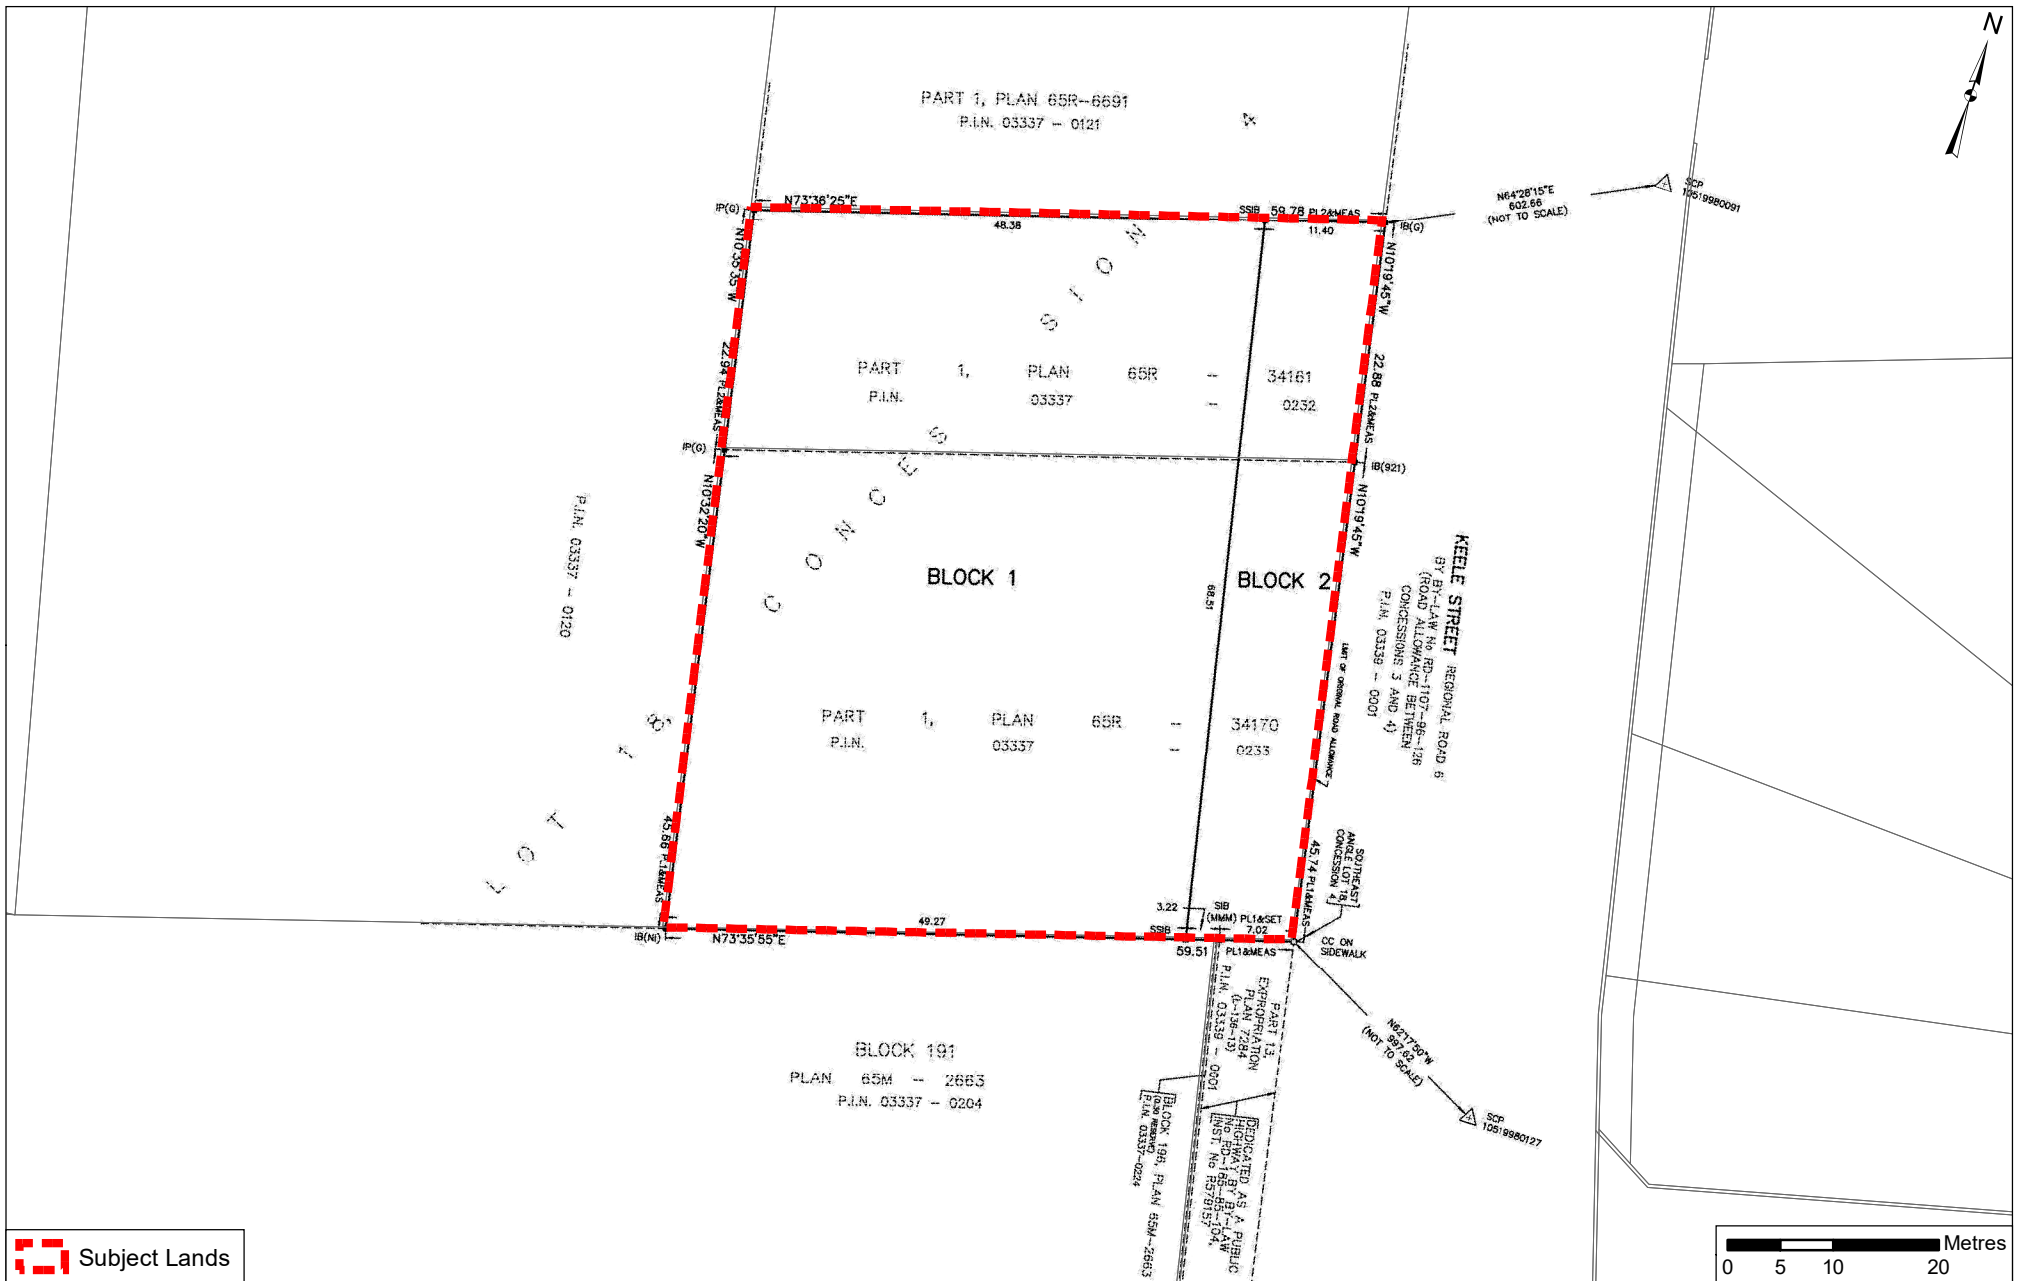

Approved Draft Plan of Subdivision File 19T-15V014

Attachment

LOCATION:
Part of Lot 18, Concession 4

APPLICANT:
Laurier Harbour (Keele) Inc.




FILE:
DA.16.116

RELATED FILES:
OP.15.008; Z.15.034; 19T-15V014

DATE:
September 17, 2019

Created on: 8/7/2019

2

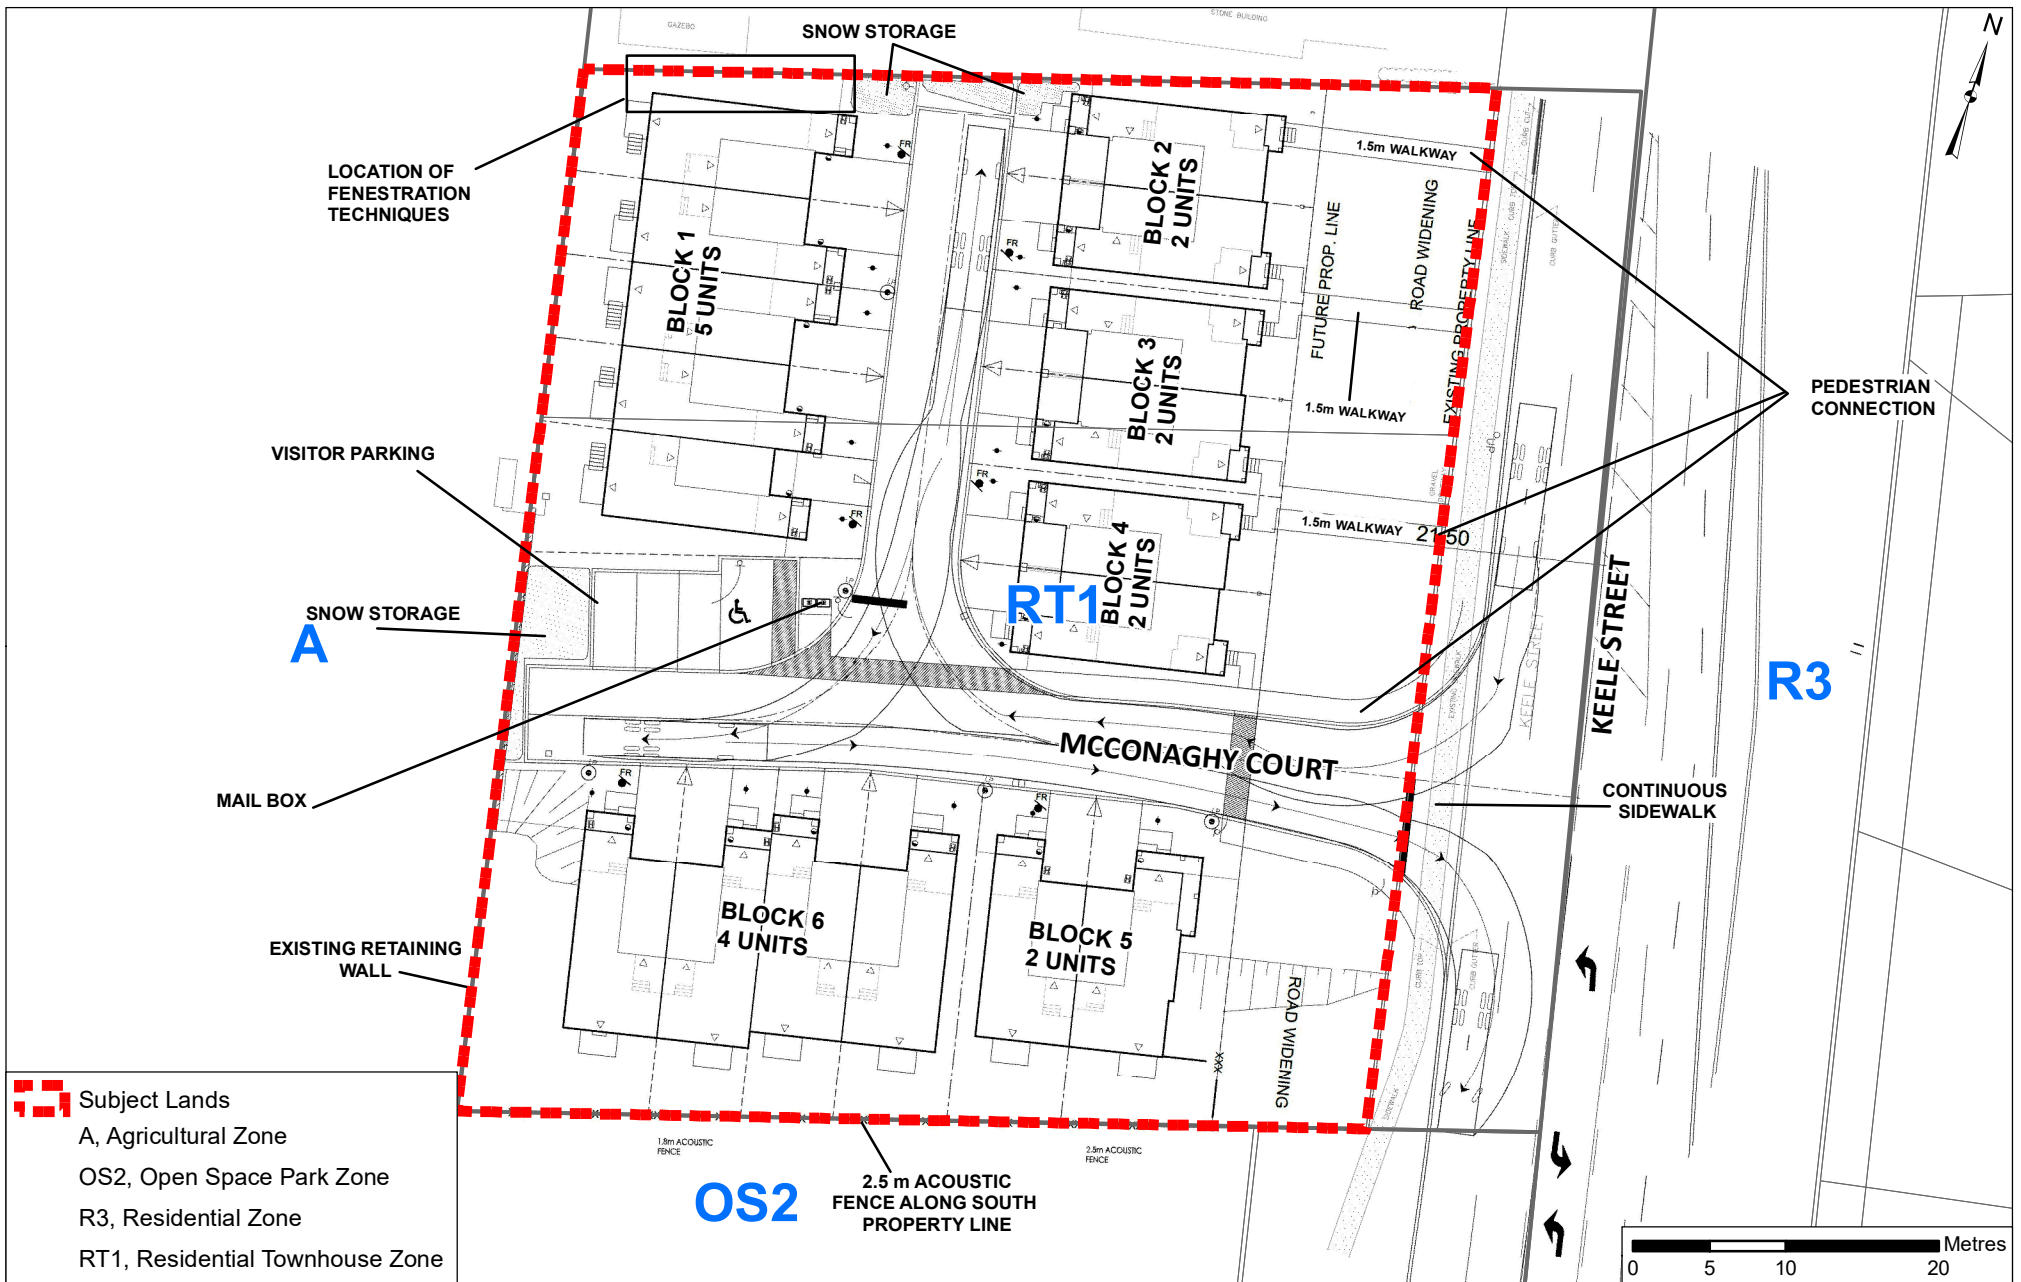

Site Plan and Approved Zoning

LOCATION:
Part of Lot 18, Concession 4

APPLICANT:
Laurier Harbour (Keele) Inc.




Attachment

FILE:
DA.16.116
RELATED FILES:
OP.15.008; Z.15.034; 19T-15V014
DATE:
September 17, 2019
Created on: 8/26/2019

3




FRONT (EAST) ELEVATION (KEELE STREET)

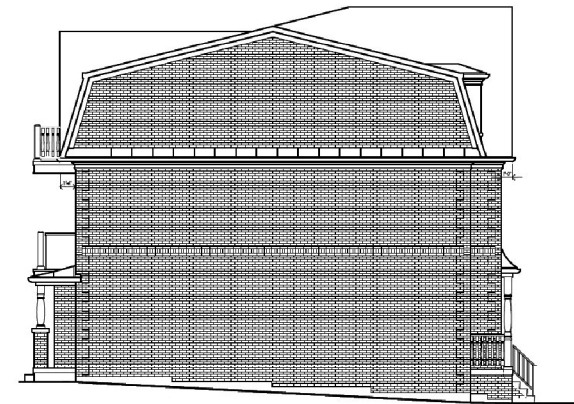

SIDE (SOUTH) ELEVATION (INTERIOR)



REAR (WEST) ELEVATION

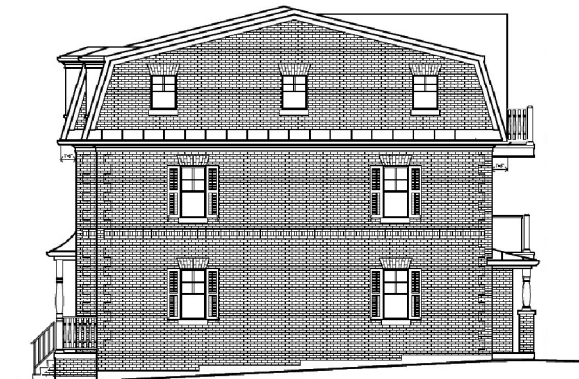

SIDE (NORTH) ELEVATION (EXTERIOR)

Not to Scale

Building Elevations - Semi-Detached Units (Block 2)


LOCATION:
Part of Lot 18, Concession 4

APPLICANT:
Laurier Harbour (Keele) Inc.




FILE:
DA.16.116
RELATED FILES:
OP.15.008; Z.15.034; 19T-15V014
DATE:
September 17, 2019

5

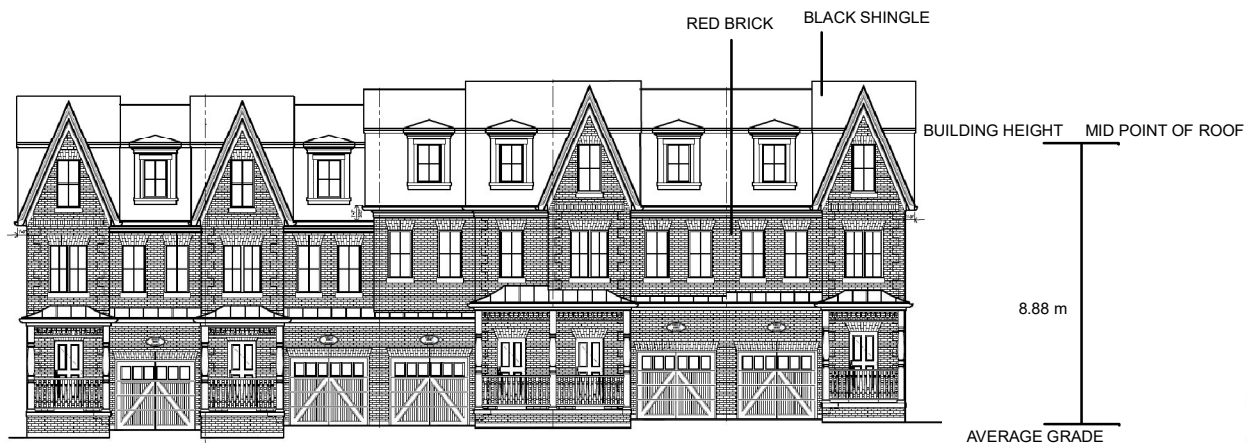


FRONT (EAST) ELEVATION (PRIVATE ROAD)

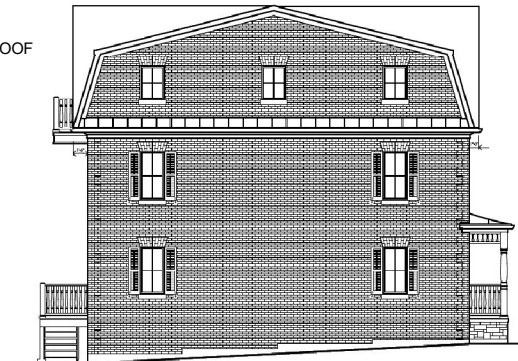

SIDE (SOUTH) ELEVATION (INTERIOR)



REAR (WEST) ELEVATION

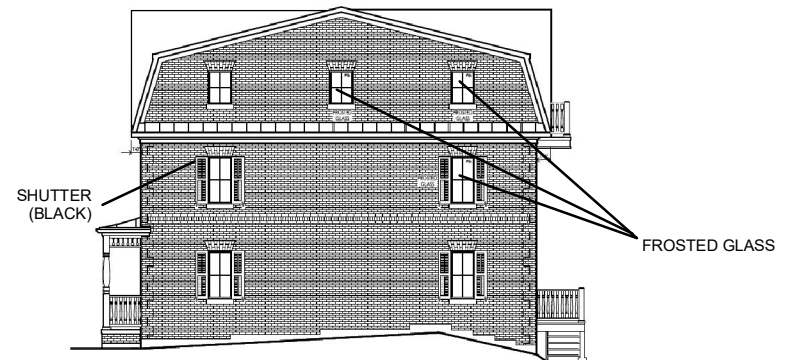

SIDE (NORTH) ELEVATION (EXTERIOR)

Not to Scale

Building Elevations - Townhouse Units (Block 1)

LOCATION:
Part of Lot 18, Concession 4

APPLICANT:
Laurier Harbour (Keele) Inc.



FILE:
DA.16.116
RELATED FILES:
OP.15.008; Z.15.034; 19T-15V014
DATE:
September 17, 2019

6



Rendering - Keele Street

LOCATION:

Part of Lot 18, Concession 4

APPLICANT:

Laurier Harbour (Keele) Inc.



Attachment

FILE:

DA.16.116

RELATED FILES:

OP.15.008; Z.15.034; 19T-15V014

DATE:

September 17, 2019

Created on: 7/29/2019