

## Location Map

**LOCATION:**  
Part of Lot 9, Concession 2


**APPLICANT:**  
Betovan Construction Ltd.



## Attachment

**FILE:**  
Z.19.009  
**RELATED FILE:**  
DA.19.052  
**DATE:**  
October 7, 2019

# 1

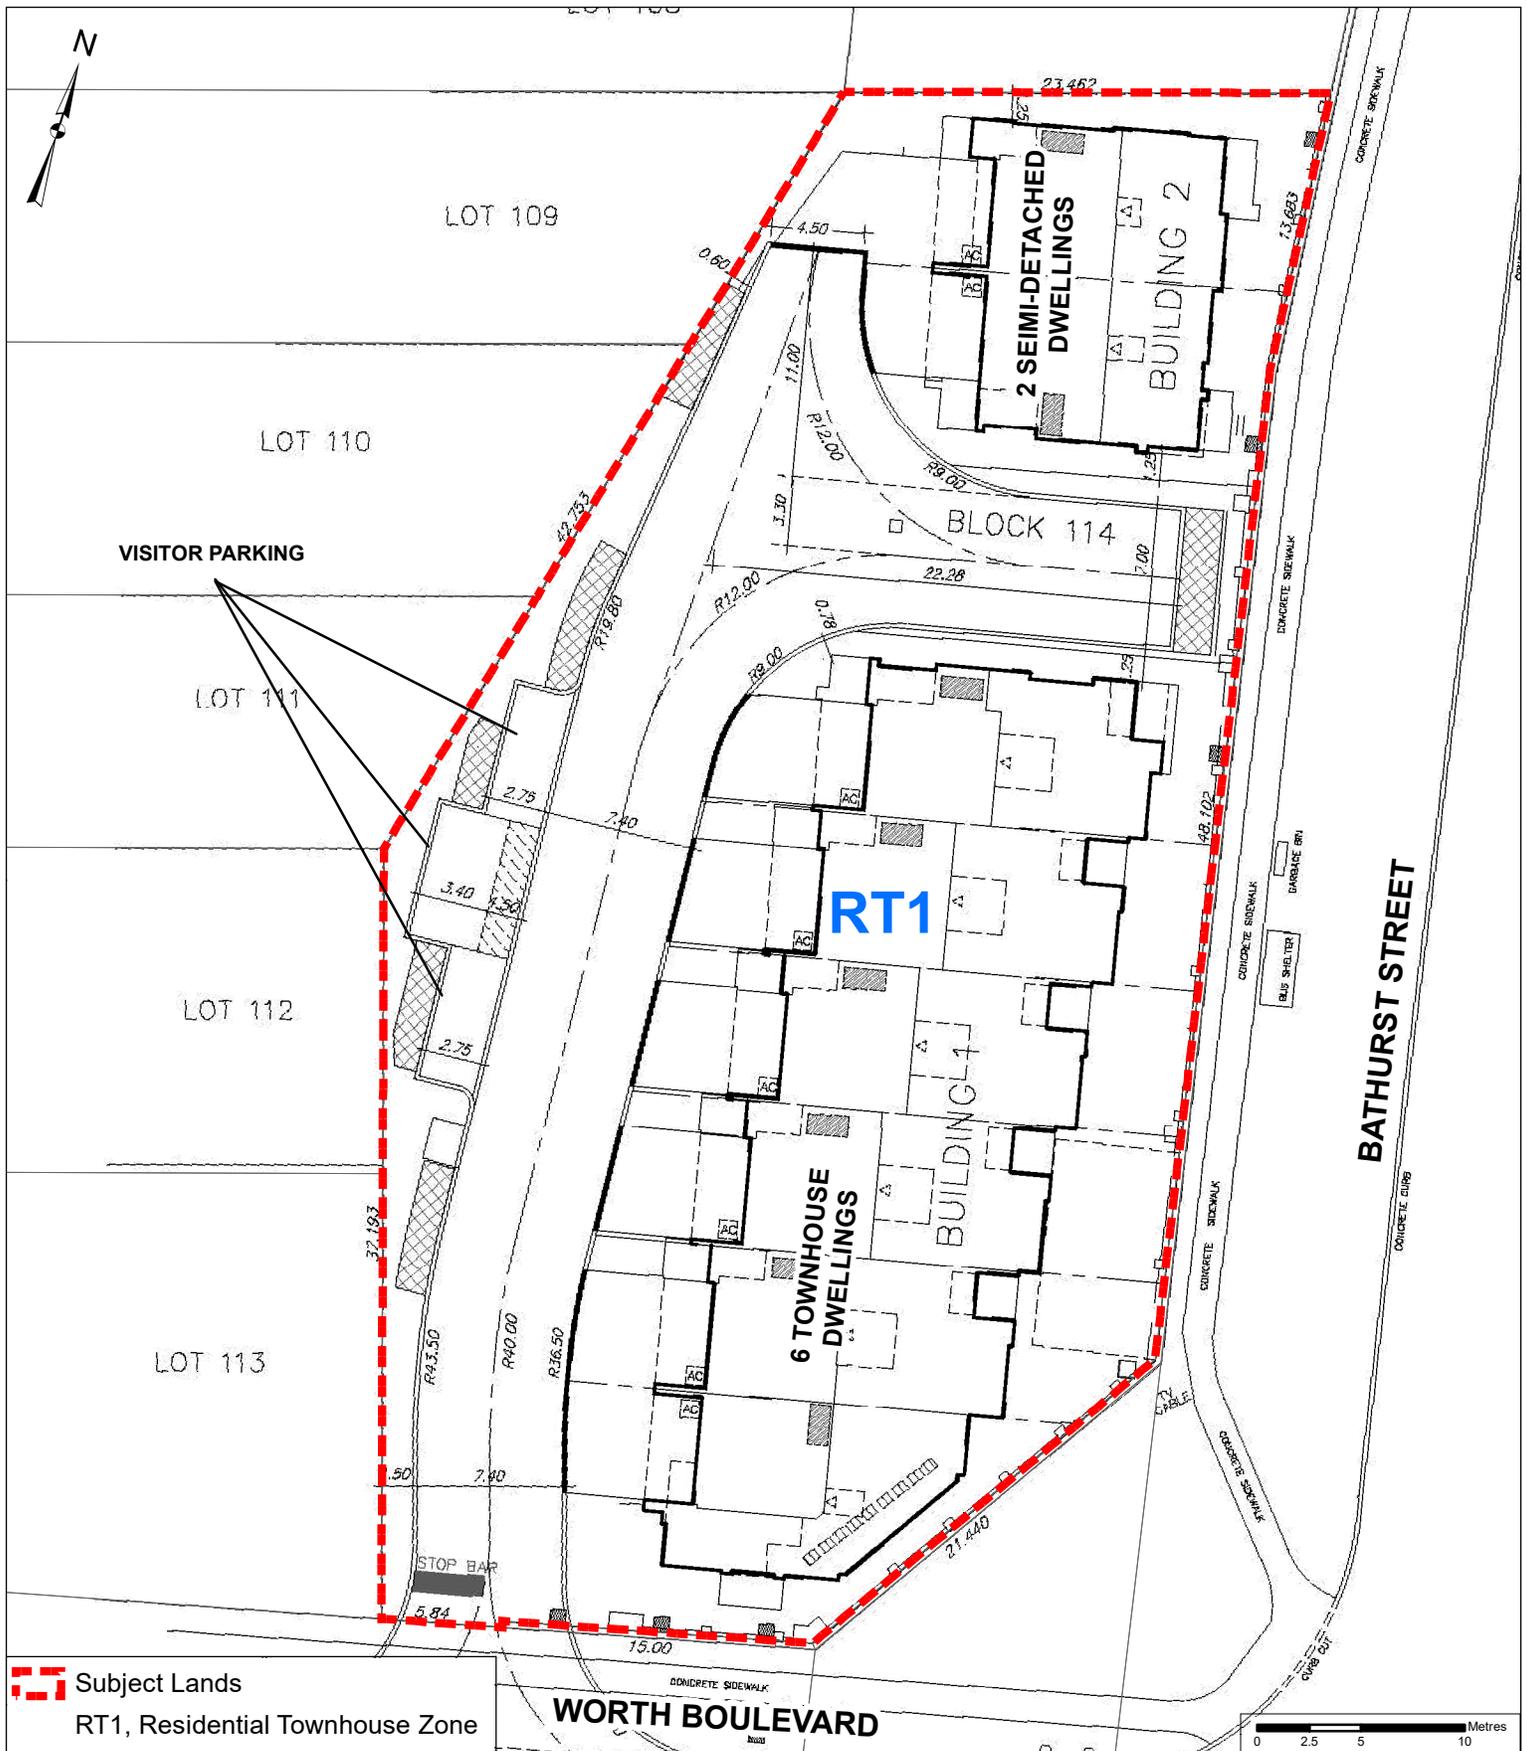

# Site Plan and Proposed Zoning

**LOCATION:**  
Part of Lot 9, Concession 2

**APPLICANT:**  
Betovan Construction Ltd.



# Attachment

**FILE:**  
Z.19.009  
**RELATED FILE:**  
DA.19.052  
**DATE:**  
October 7, 2019

# 2



**EAST (FRONT) ELEVATION - FACING BATHURST STREET**



**SOUTH (SIDE) ELEVATION - FACING WORTH BLVD.**



**WEST (REAR) ELEVATION - FACING INTERNAL ROAD**



**NORTH (SIDE) ELEVATION - FACING INTERNAL ROAD**

Not to Scale

# Building Elevations - Townhouse

**LOCATION:**  
Part of Lot 9, Concession 2

**APPLICANT:**  
Betovan Construction Ltd.



# Attachment

**FILE:**  
Z.19.009  
**RELATED FILE:**  
DA.19.052  
**DATE:**  
October 7, 2019

**3**



**EAST (FRONT) ELEVATION - FACING BATHURST STREET**



**SOUTH (SIDE) ELEVATION - FACING INTERIOR ROAD**



**WEST (REAR) ELEVATION - FACING INTERIOR ROAD**



**NORTH (SIDE) ELEVATION**

Not to Scale

# Building Elevations - Semi-Detached

**LOCATION:**  
Part of Lot 9, Concession 2

**APPLICANT:**  
Betovan Construction Ltd.



# Attachment

**FILE:**  
Z.19.009  
**RELATED FILE:**  
DA.19.052

**DATE:**  
October 7, 2019

**4**