

## Location Map

**LOCATION:**  
Part of Lot 12, Concession 10

**APPLICANT:**  
1791234 Ontario Limited (Vaughan West II Limited)




## Attachment

**FILE:**  
DA.18.086

**DATE:**  
October 7, 2019

**1**

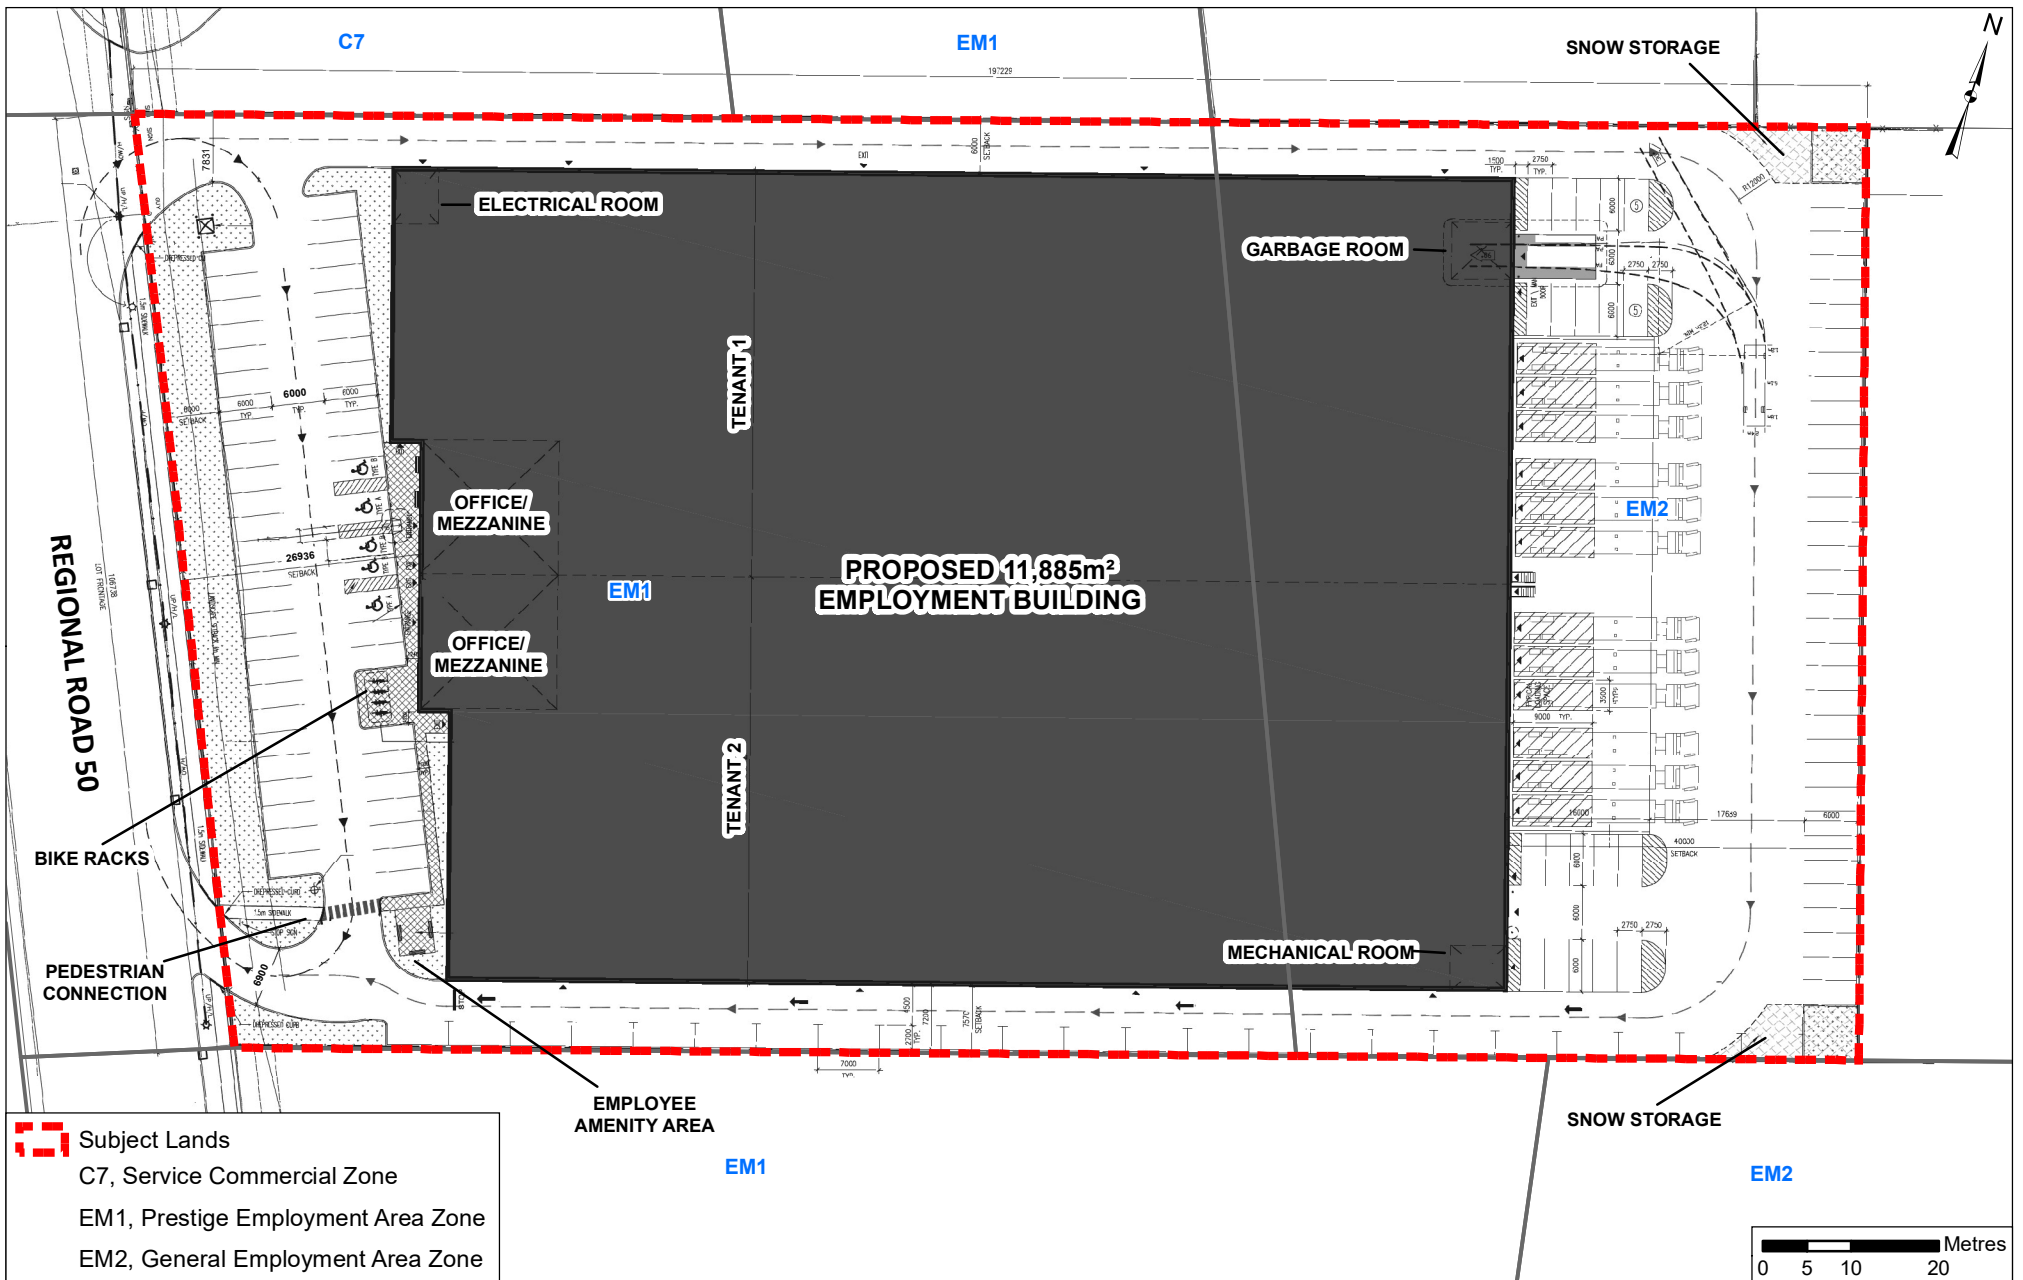

# Site Plan and Zoning

**LOCATION:**  
Part of Lot 12, Concession 10

**APPLICANT:**  
1791234 Ontario Limited (Vaughan West II Limited)





# Attachment

**FILE:**  
DA.18.086

**DATE:**  
October 7, 2019

# 2

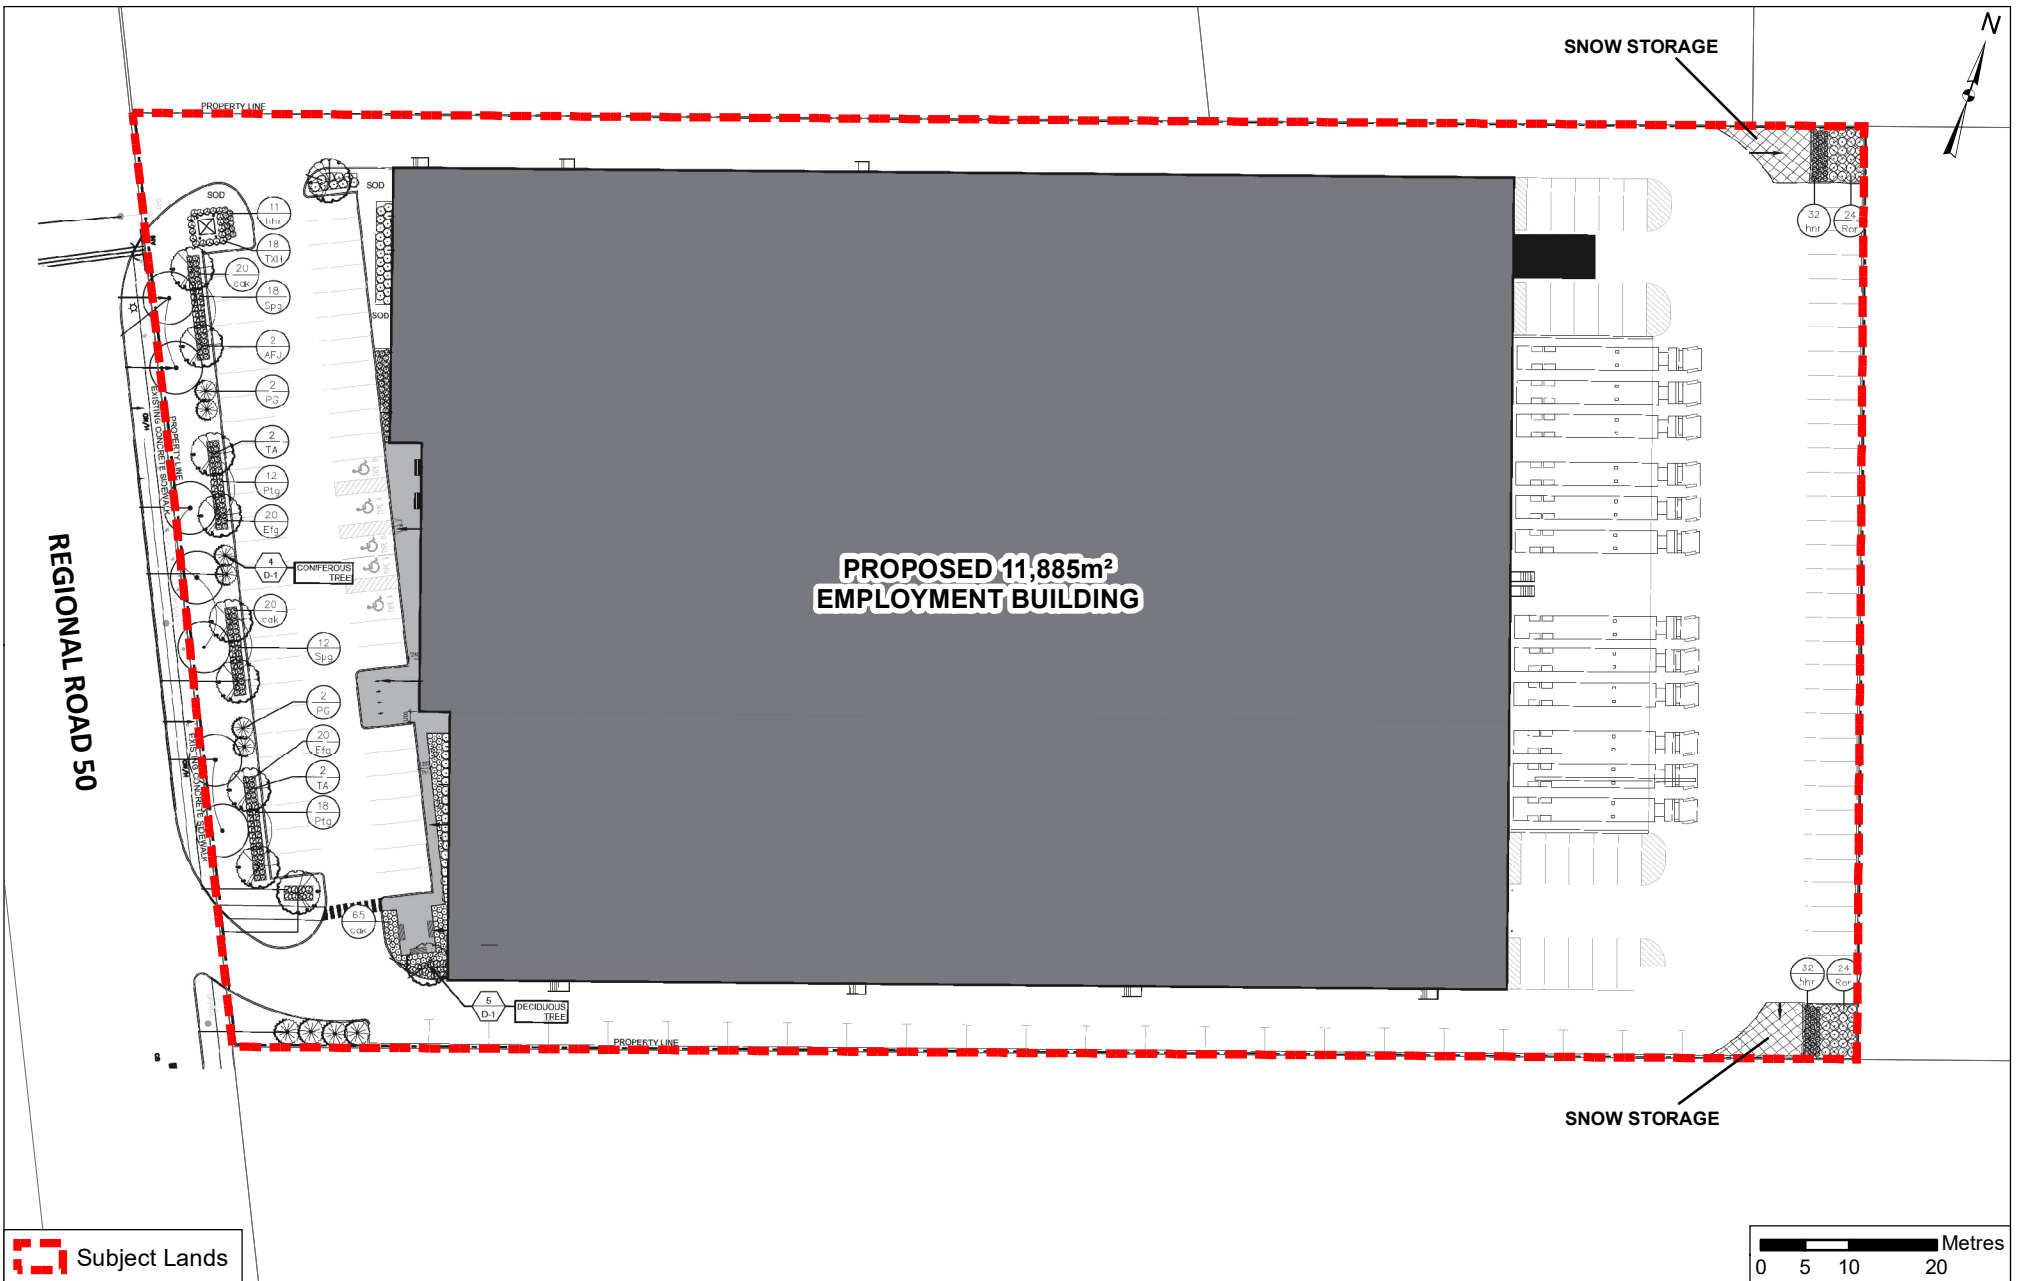


 Subject Lands

# Landscape Plan

**LOCATION:**  
Part of Lot 12, Concession 10

**APPLICANT:**  
1791234 Ontario Limited (Vaughan West II Limited)

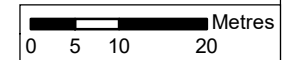


# Attachment


**FILE:**  
DA.18.086

**DATE:**  
October 7, 2019


# 3

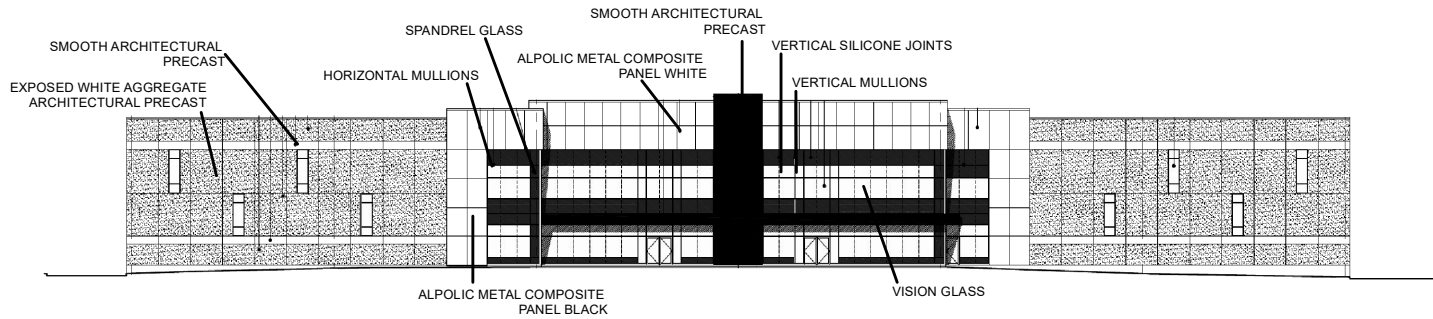


**WEST ELEVATION (FACING REGIONAL ROAD 50)**

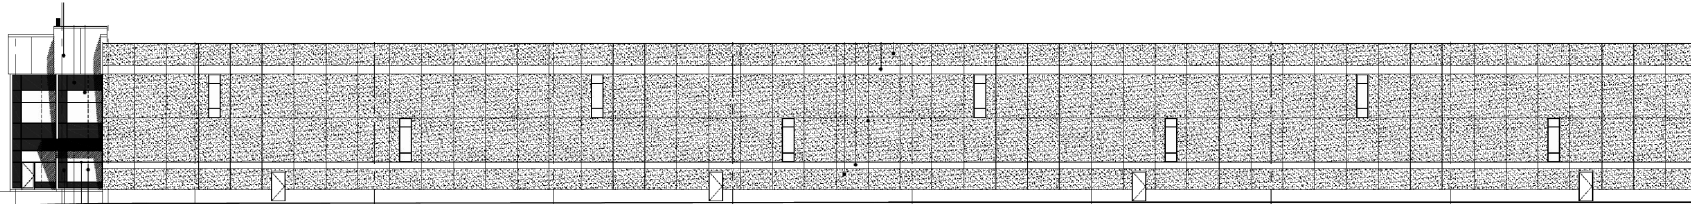

**SOUTH ELEVATION**

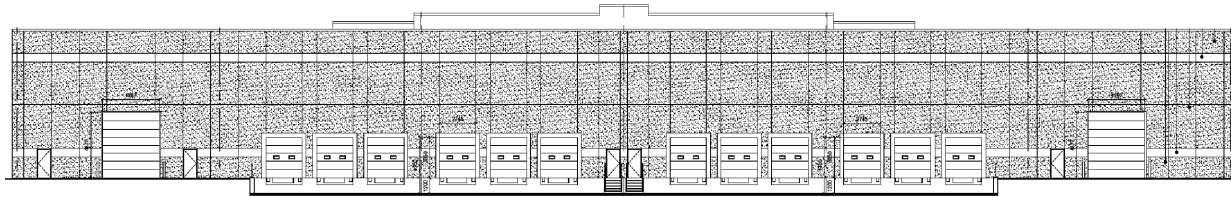

**EAST ELEVATION**

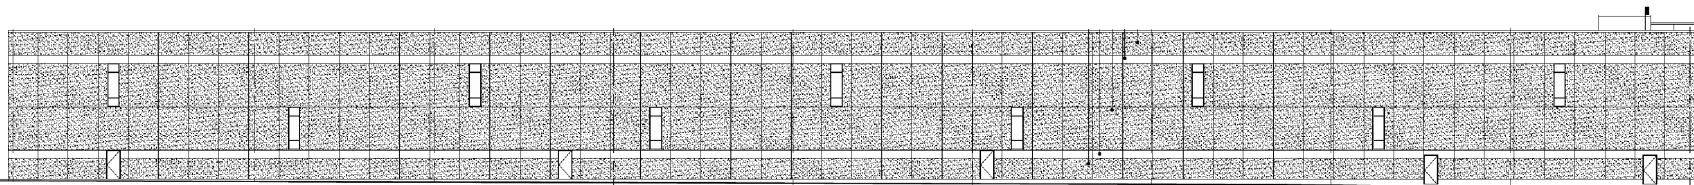

**NORTH ELEVATION**

Not to Scale

# Building Elevations

**LOCATION:**  
Part of Lot 12, Concession 10

**APPLICANT:**  
1791234 Ontario Limited (Vaughan West II Limited)



# Attachment

**FILE:**  
DA.18.086

**DATE:**  
October 7, 2019

**4**