




THORNHILL WOODS DRIVE

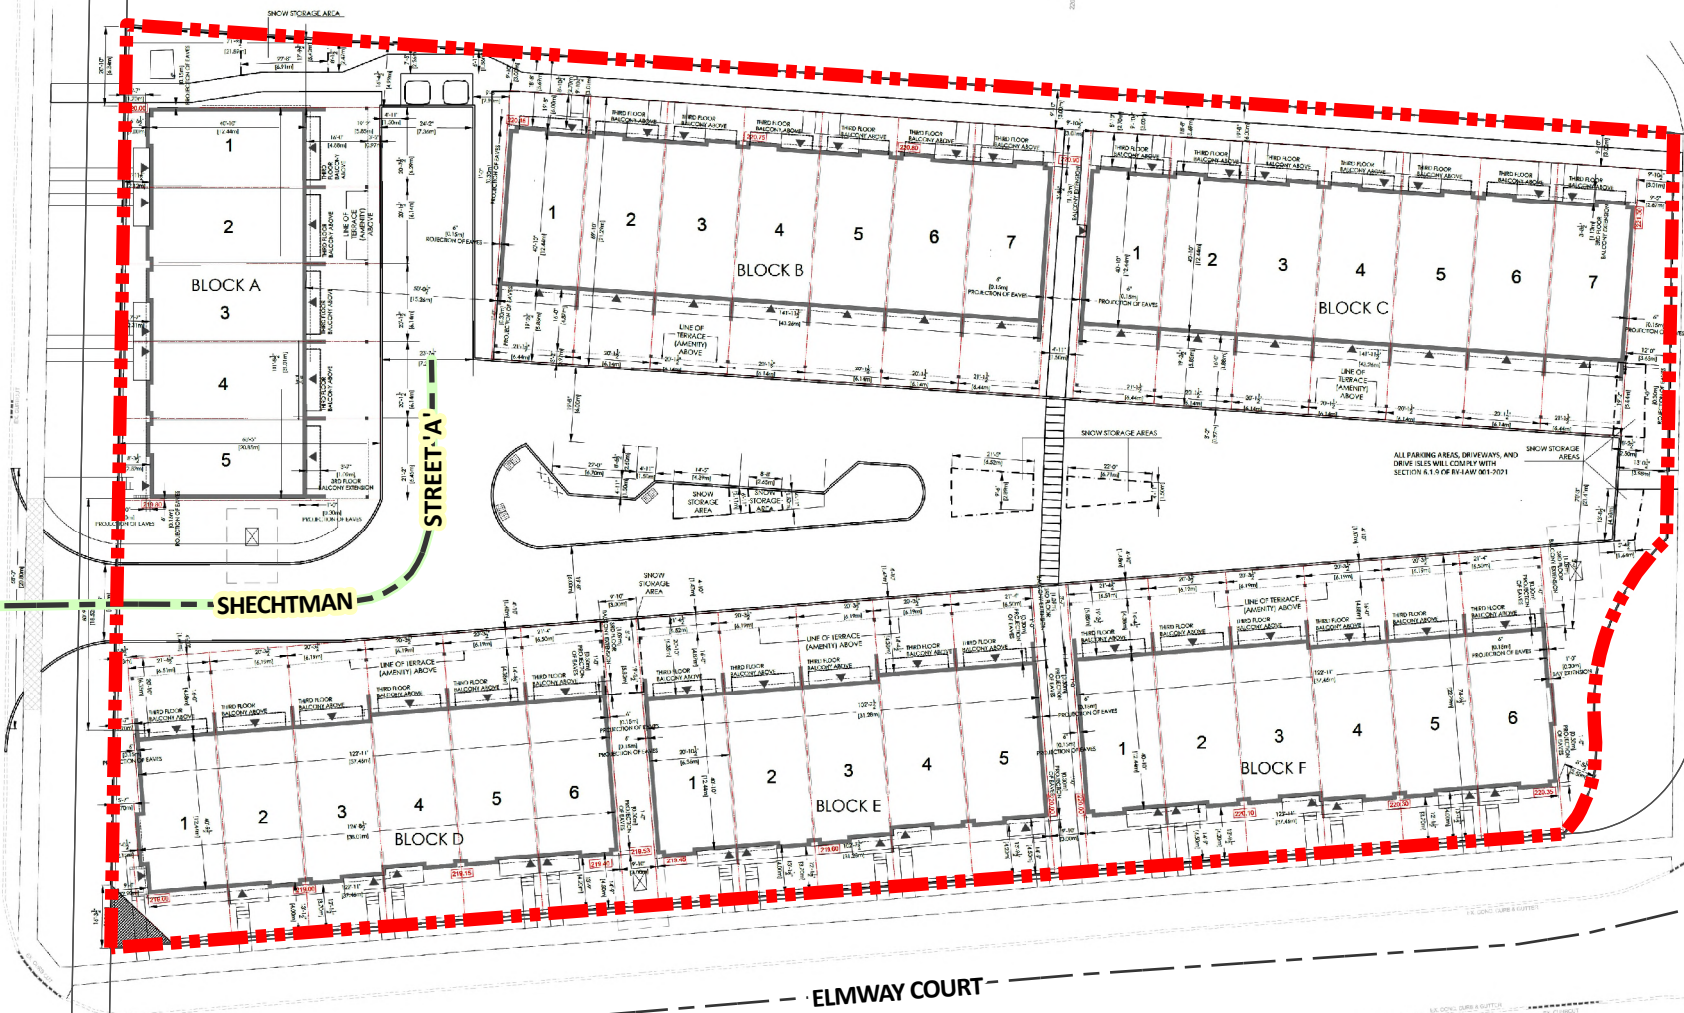

SHECHTMAN


ELMWAY COURT



Subject Lands



Proposed Street Name

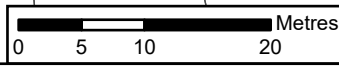

# New Municipal Street Name: Shechtman

**LOCATION:** Part Block 158, Plan 65M-3523  
 Parts 1 and 2, Plan 65R-34476  
 Part of Lot 12, Concession 2

**APPLICANT:**  
 Noah Shechtman, Brightstone Developments



# Attachment

**FILE:**  
 DA.25.012

**DATE:**  
 March 31, 2026

# 2