



North Elevation - Facing Thule Street

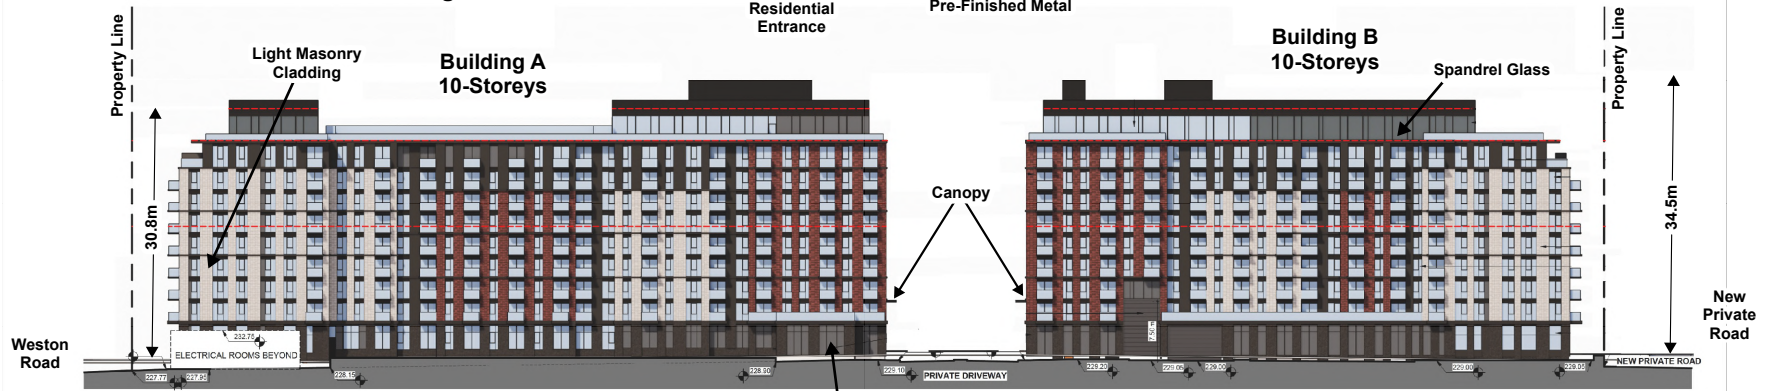

South Elevation - Facing New Private Driveway

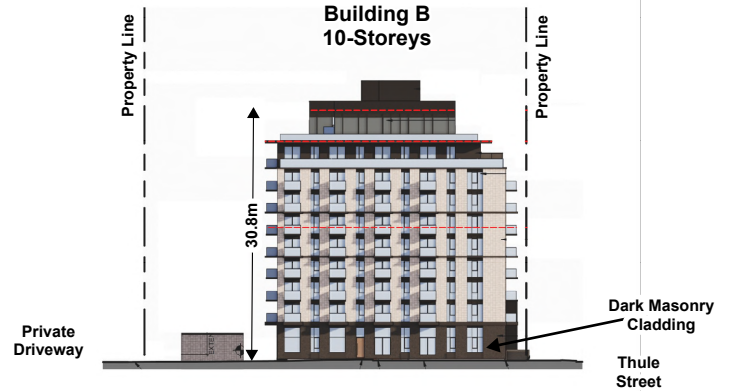

Proposed Building Elevations

LOCATION: 10069 Weston Road and
Part 15, Plan 65R-37024
Part of Lot 21, Concession 5

APPLICANT:
Ikore (Major Weston) Ltd.



FILES:
OP.23.003, Z.23.005
RELATED FILE: DA.23.019

DATE: May 5, 2026

Attachment

4