


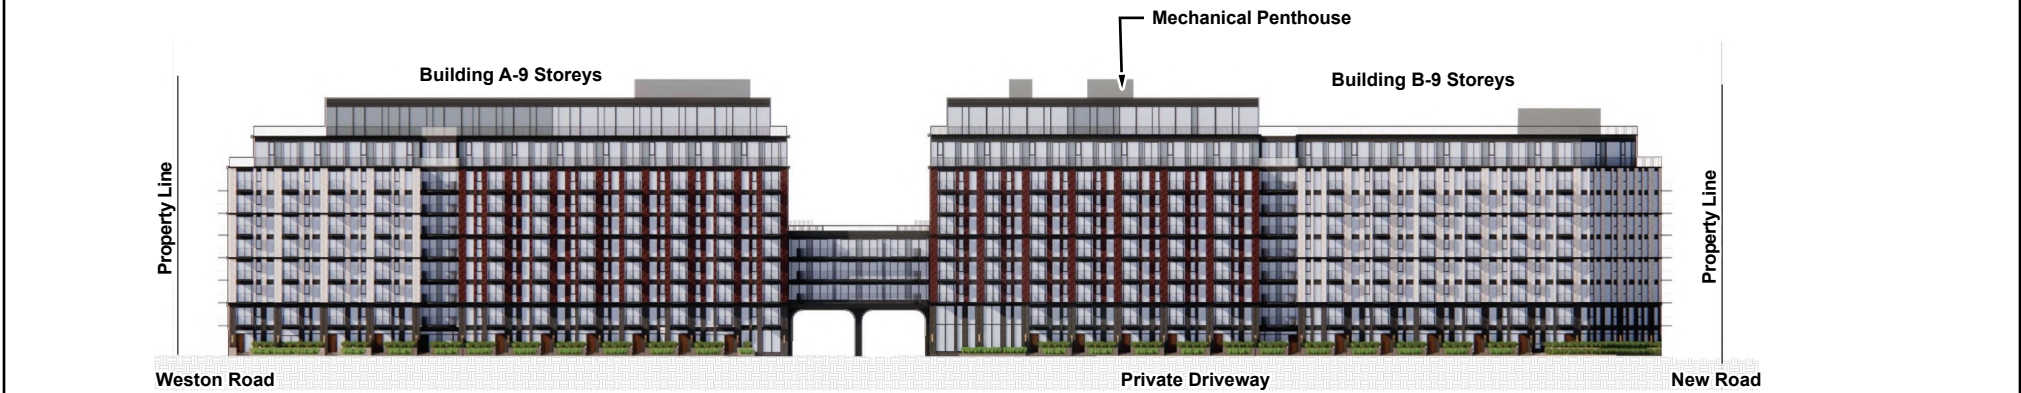

North Elevation



South Elevation



West Elevation



East Elevation

Not to Scale

Public Meeting September 12, 2023 - Proposed Building Elevations

Attachment

LOCATION:
10069 Weston Road and Part 15, Plan 65R-37024
Part of Lot 21, Concession 5

APPLICANT:
Ikore (Major Weston) Ltd.



FILES:
OP.23.003, Z.23.005
RELATED FILE: DA.23.019

DATE: May 5, 2026

6