




NORTH ELEVATION (FACING KEYES COURT)

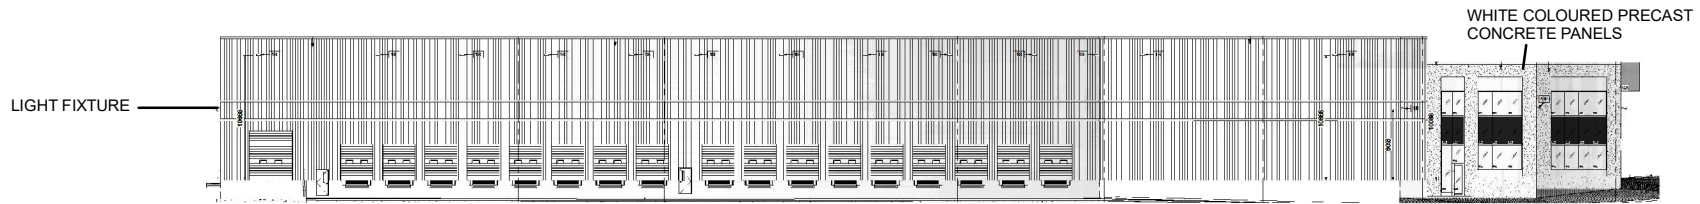

SOUTH ELEVATION

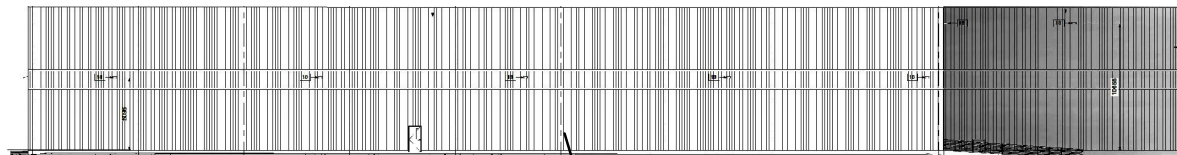

EAST ELEVATION

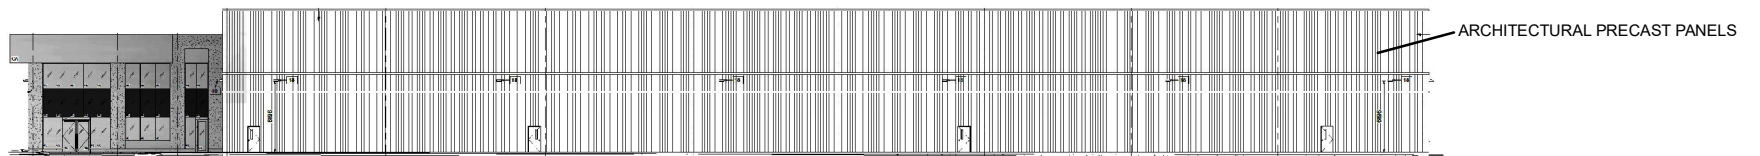

WEST ELEVATION

Not to Scale

Building Elevations - 51 Keyes Court

LOCATION:
Part of Lot 10, Concession 9

APPLICANT:
Squire Down Investments Ltd.



FILE: DA.18.093
RELATED FILES:
Z.13.029 & 19T-06V01
DATE:
November 5, 2019

4