

Not to Scale

Context Location Map

LOCATION:
Part of Lot 6, Concession 7

APPLICANT:
2410174 Ontario Inc.

N:\DFT\1 ATTACHMENTS\19\19cdm-17v011.dwg




Attachment

FILE: 19CDM-17V011
RELATED FILES: Z.11.026 &
DA.11.073

DATE: January 22, 2019

2

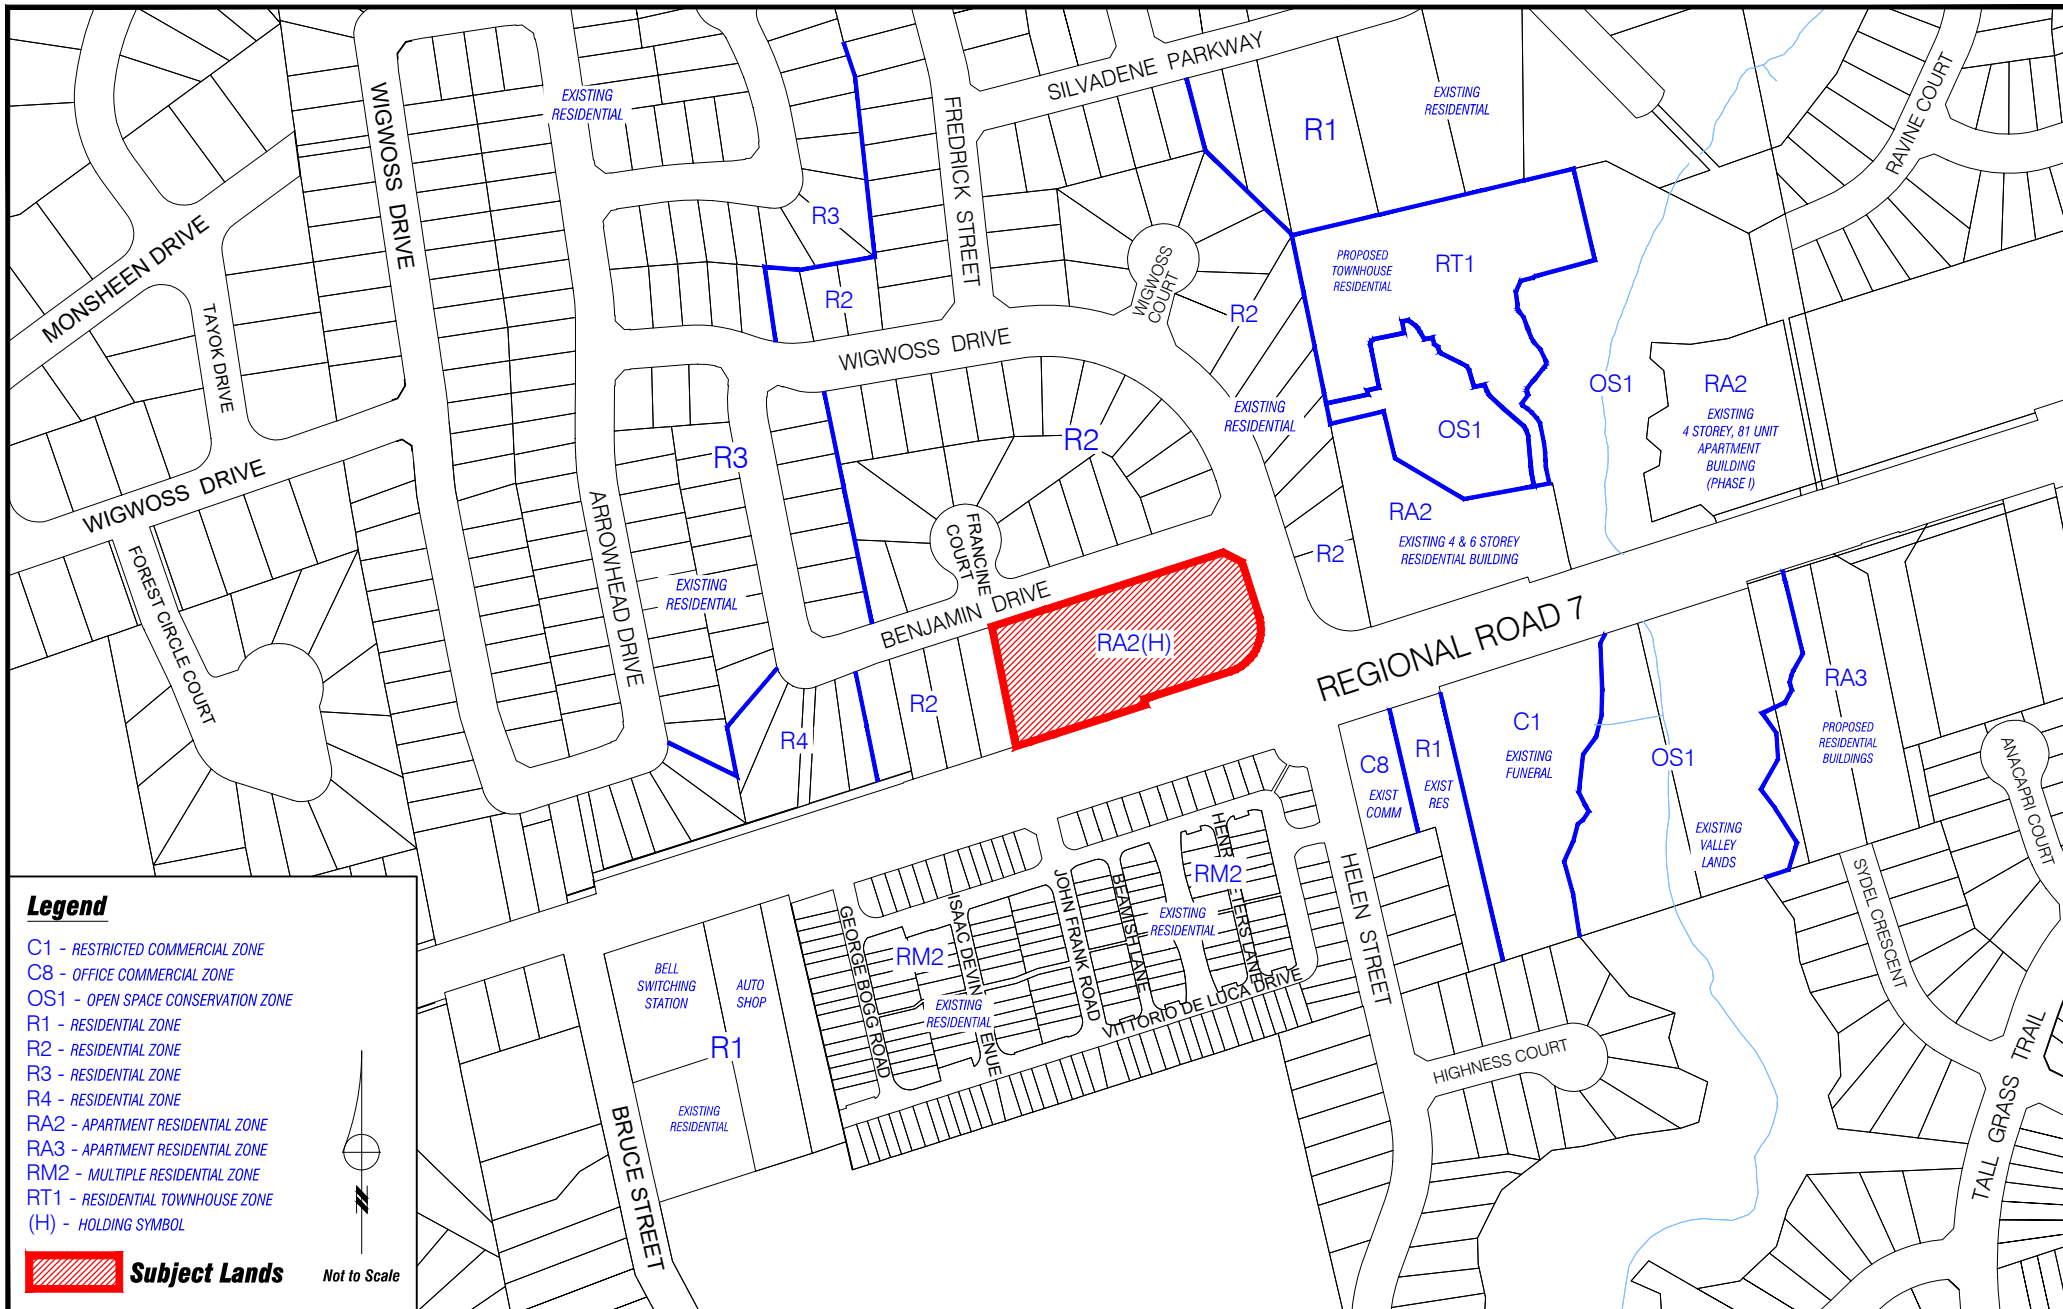

Location Map

LOCATION:
Part of Lot 6, Concession 7

APPLICANT:
2410174 Ontario Inc.

N:\GIS_Archive\Attachments\19CDM\19cdm-17v011.dwg




Attachment

FILE: 19CDM-17V011
RELATED FILES: Z.11.026 &
DA.11.073

DATE: January 22, 2019

3

BENJAMIN DRIVE

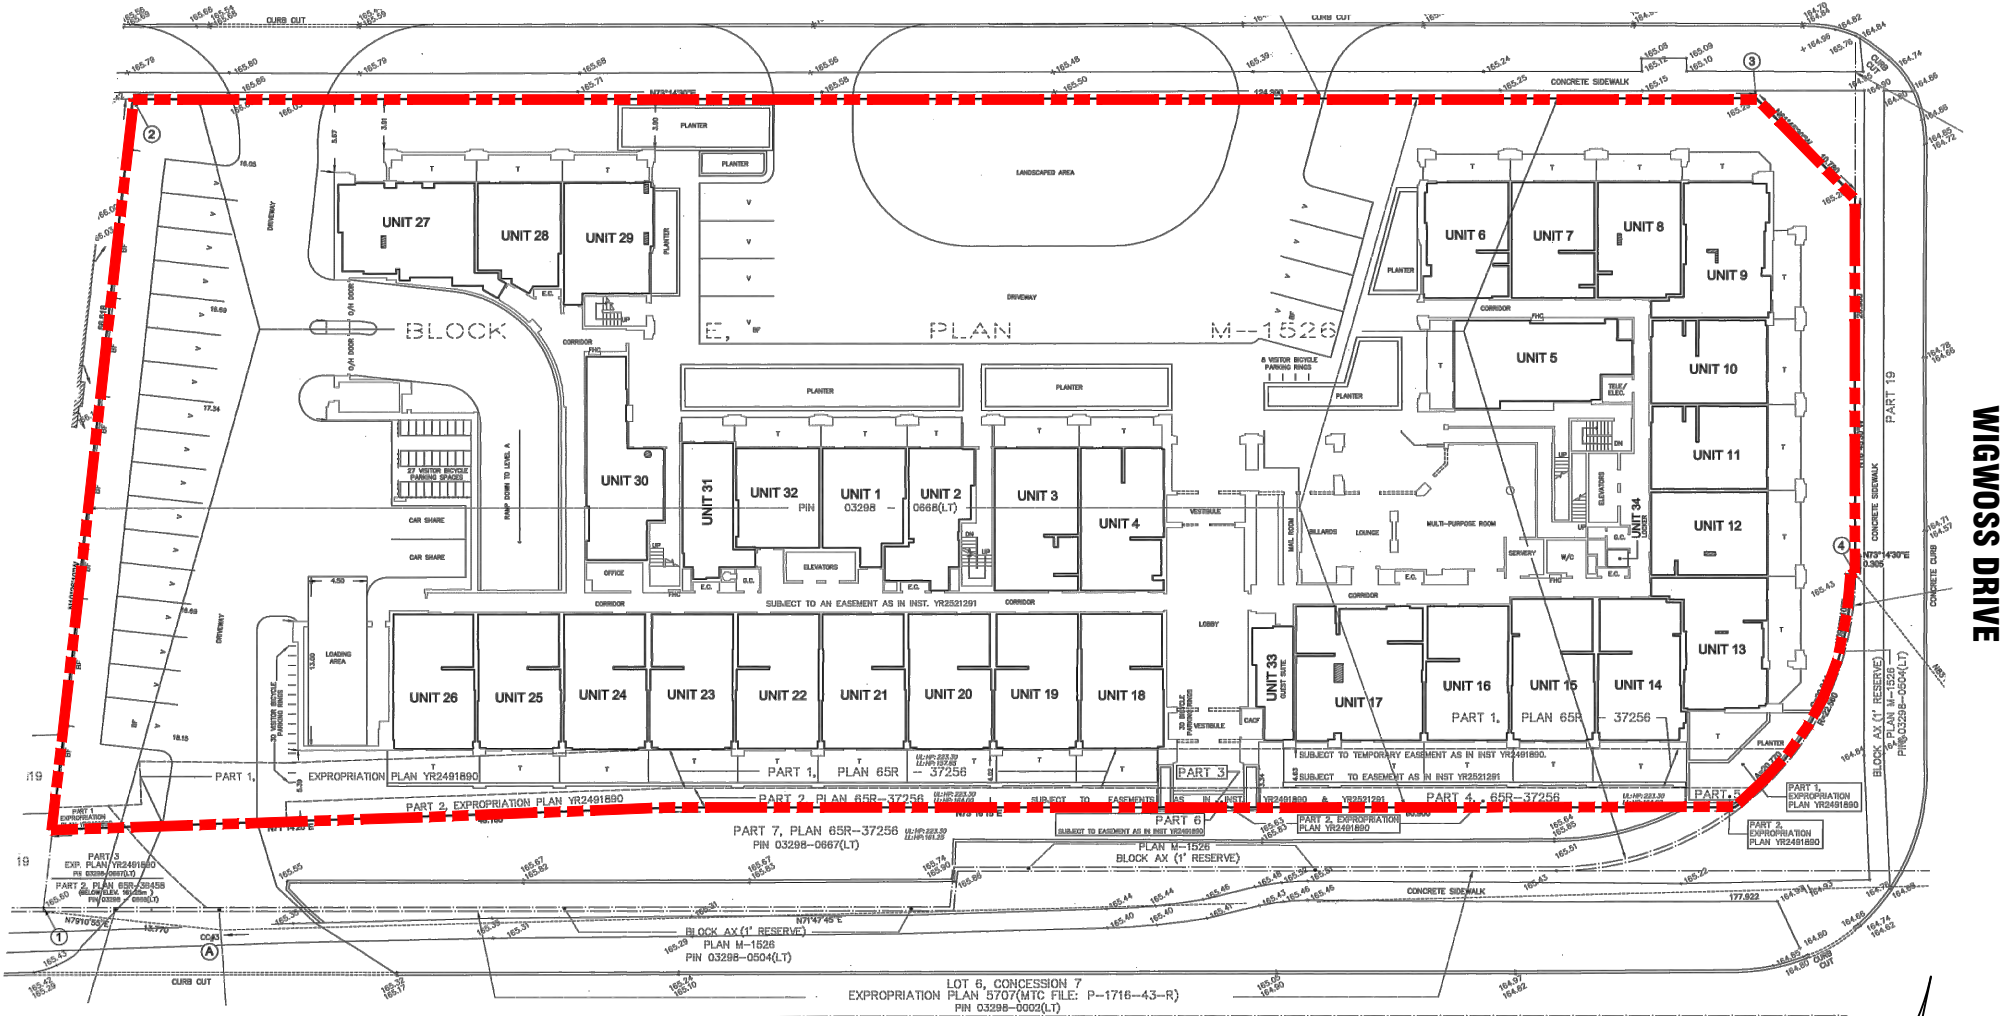

REGIONAL ROAD 7

SUBJECT LANDS

Not to Scale

WIGMOSS DRIVE

Draft Plan of Condominium File 19CDM-17V011

APPLICANT:
2410174 Ontario Inc.

LOCATION:
Part of Lot 6, Concession 7



FILE: 19CDM-17V011
RELATED FILES: Z.11.026 &
DA.11.073


DATE: January 22, 2019

4




PLAN VIEW ILLUSTRATING UNITS 1 - 26 INCLUSIVE (RESIDENTIAL)
UNITS 27, 28 & 29 (LOCKER) - LEVEL 4

PLAN VIEW ILLUSTRATING UNITS 1 - 43 INCLUSIVE (RESIDENTIAL)
UNITS 44 - 58 INCLUSIVE (LOCKER) - LEVEL 2

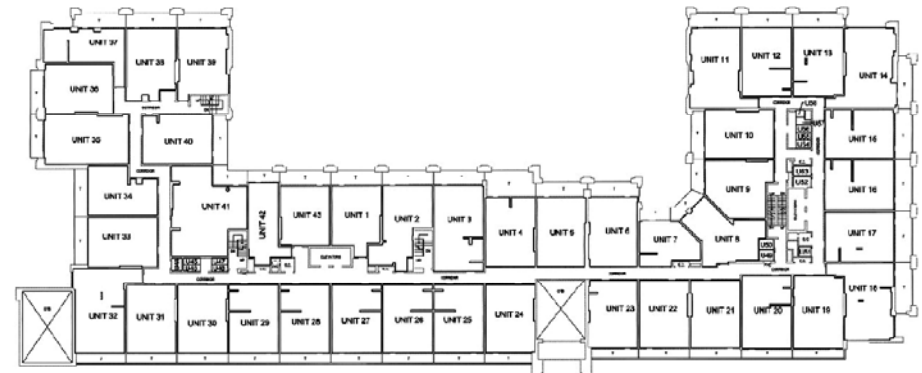

PLAN VIEW ILLUSTRATING UNITS 1 - 42 INCLUSIVE (RESIDENTIAL)
UNITS 43 - 80 INCLUSIVE (LOCKER) - LEVEL 3

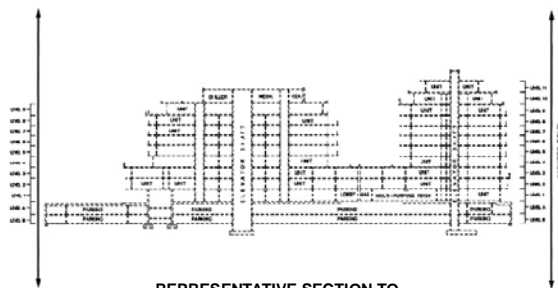

REPRESENTATIVE SECTION TO
ILLUSTRATE RELATIONSHIP OF LEVELS

Draft Plan of Condominium File 19CDM-17V011 (Levels 2-4)

APPLICANT:
2410174 Ontario Inc.

LOCATION:
Part Lot 6, Concession 7




Attachment



FILE: 19CDM-17V011
RELATED FILES: Z.11.026 &
DA.11.073

DATE: January 22, 2019



5

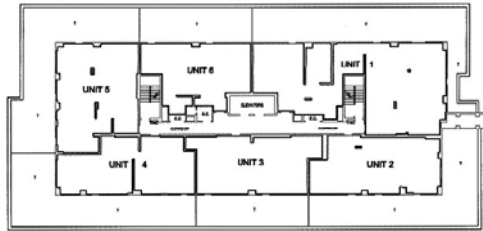


PLAN VIEW ILLUSTRATING UNITS 1 - 17 INCLUSIVE (RESIDENTIAL)
UNITS 18, 19 & 20 (LOCKER) - LEVEL 9

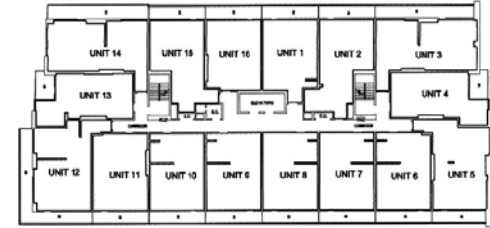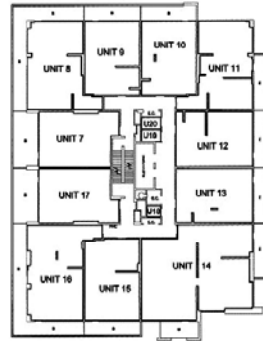


PLAN VIEW ILLUSTRATING UNITS 1 - 28 INCLUSIVE (RESIDENTIAL)
UNITS 29, 30 & 31 (LOCKER) - LEVEL 5

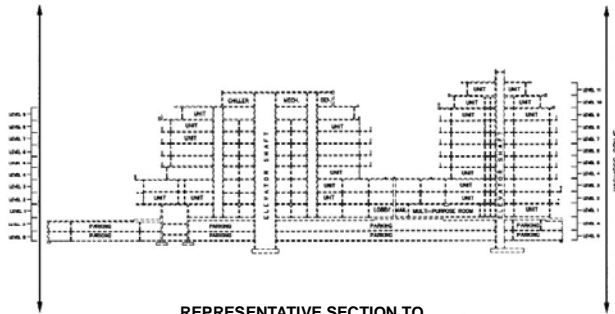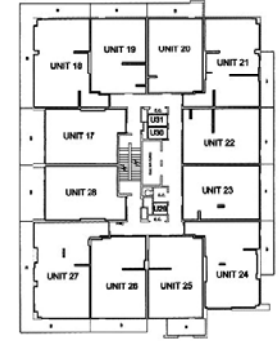

REPRESENTATIVE SECTION TO
ILLUSTRATE RELATIONSHIP OF LEVELS

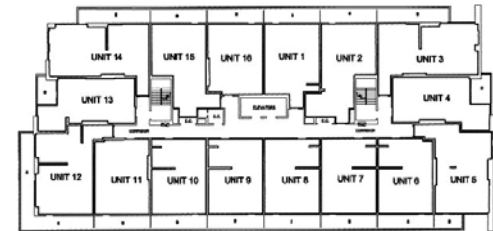

PLAN VIEW ILLUSTRATING UNITS 1 - 28 INCLUSIVE (RESIDENTIAL)
UNITS 29, 30 & 31 (LOCKER) - LEVELS 6, 7 & 8

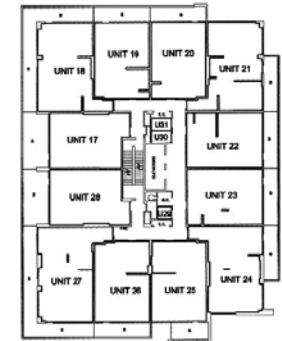

Draft Plan of Condominium File 19CDM-17V011 (Levels 5-9)



APPLICANT: 2410174 Ontario Inc.
LOCATION: Part Lot 6, Concession 7





Attachment
FILE: 19CDM-17V011
RELATED FILES: Z.11.026 &
DA.11.073
DATE: January 22, 2019

6



PLAN VIEW ILLUSTRATING
UNITS 1 - 5 INCLUSIVE (RESIDENTIAL)
UNIT 6 (STORAGE LOCKER) - LEVEL 10

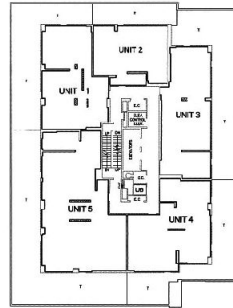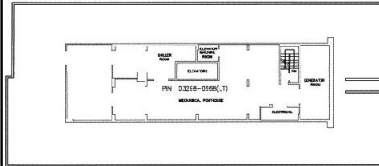

PLAN VIEW ILLUSTRATING
UNIT 1 (RESIDENTIAL)
LEVEL 11

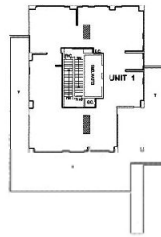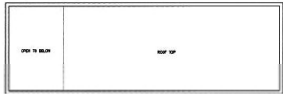

PLAN VIEW ILLUSTRATING UNITS 1 - 141 INCLUSIVE
(RESIDENTIAL PARKING - INCLUDING 6 BARRIER FREE
& 1 SMALL CAR) UNITS 142 - 218 INCLUSIVE (LOCKER) &
31 VISITOR PARKING SPACES- LEVEL A

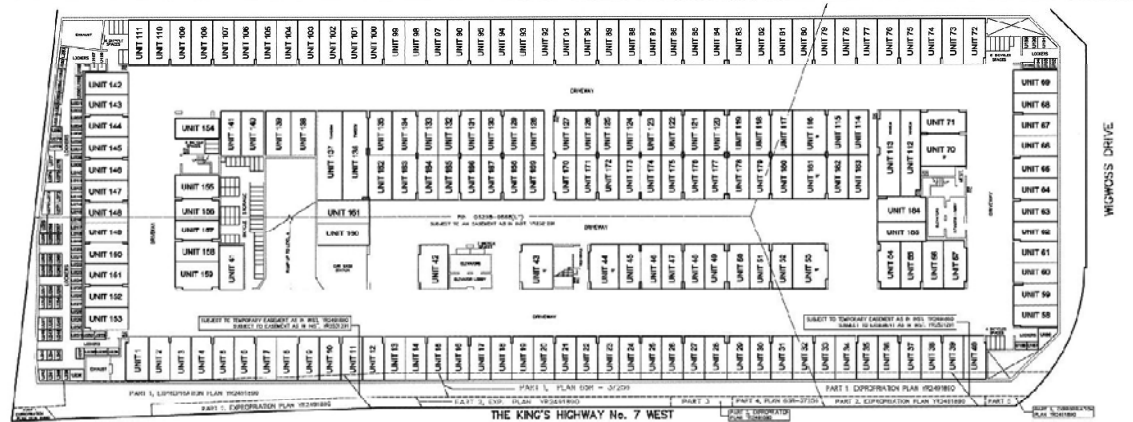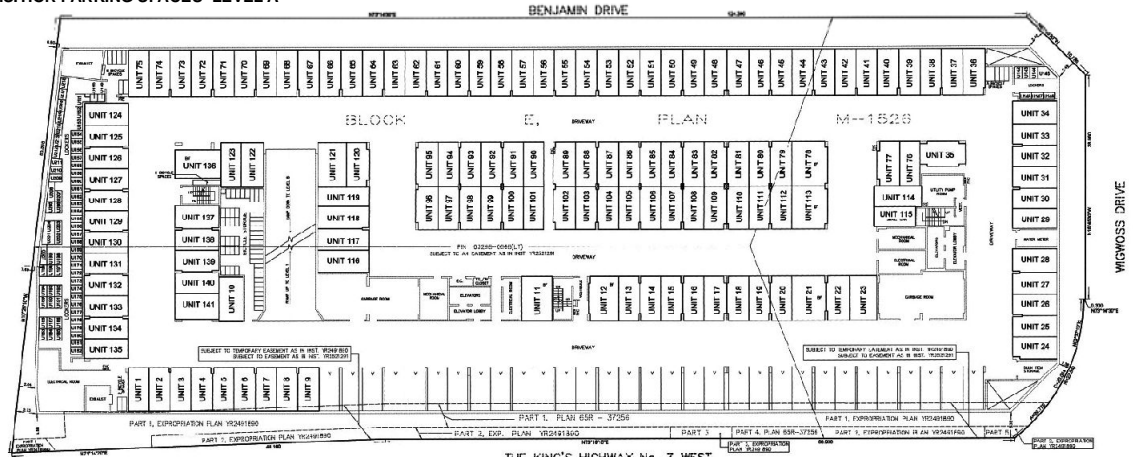

PLAN VIEW ILLUSTRATING UNITS 1 - 185 INCLUSIVE
(RESIDENTIAL PARKING - INCLUDING 6 BARRIER FREE & 4 TANDEM UNITS)
UNITS 186 - 287 INCLUSIVE (LOCKER) - LEVEL B

Draft Plan of Condominium File 19CDM-17V011 (Levels 10-11 and Underground Parking)

APPLICANT: 2410174 Ontario Inc.
LOCATION: Part Lot 6, Concession 7



Attachment
FILE: 19CDM-17V011
RELATED FILES: Z.11.026 &
DA.11.073
DATE: January 22, 2019