

Context Location Map

LOCATION:
 6220 Regional Road 7
 Part Lot 6, Concession 9
APPLICANT:
 Roybridge Holdings Limited




Attachment

FILE:
 DA.18.041

DATE:
 January 22, 2019

1

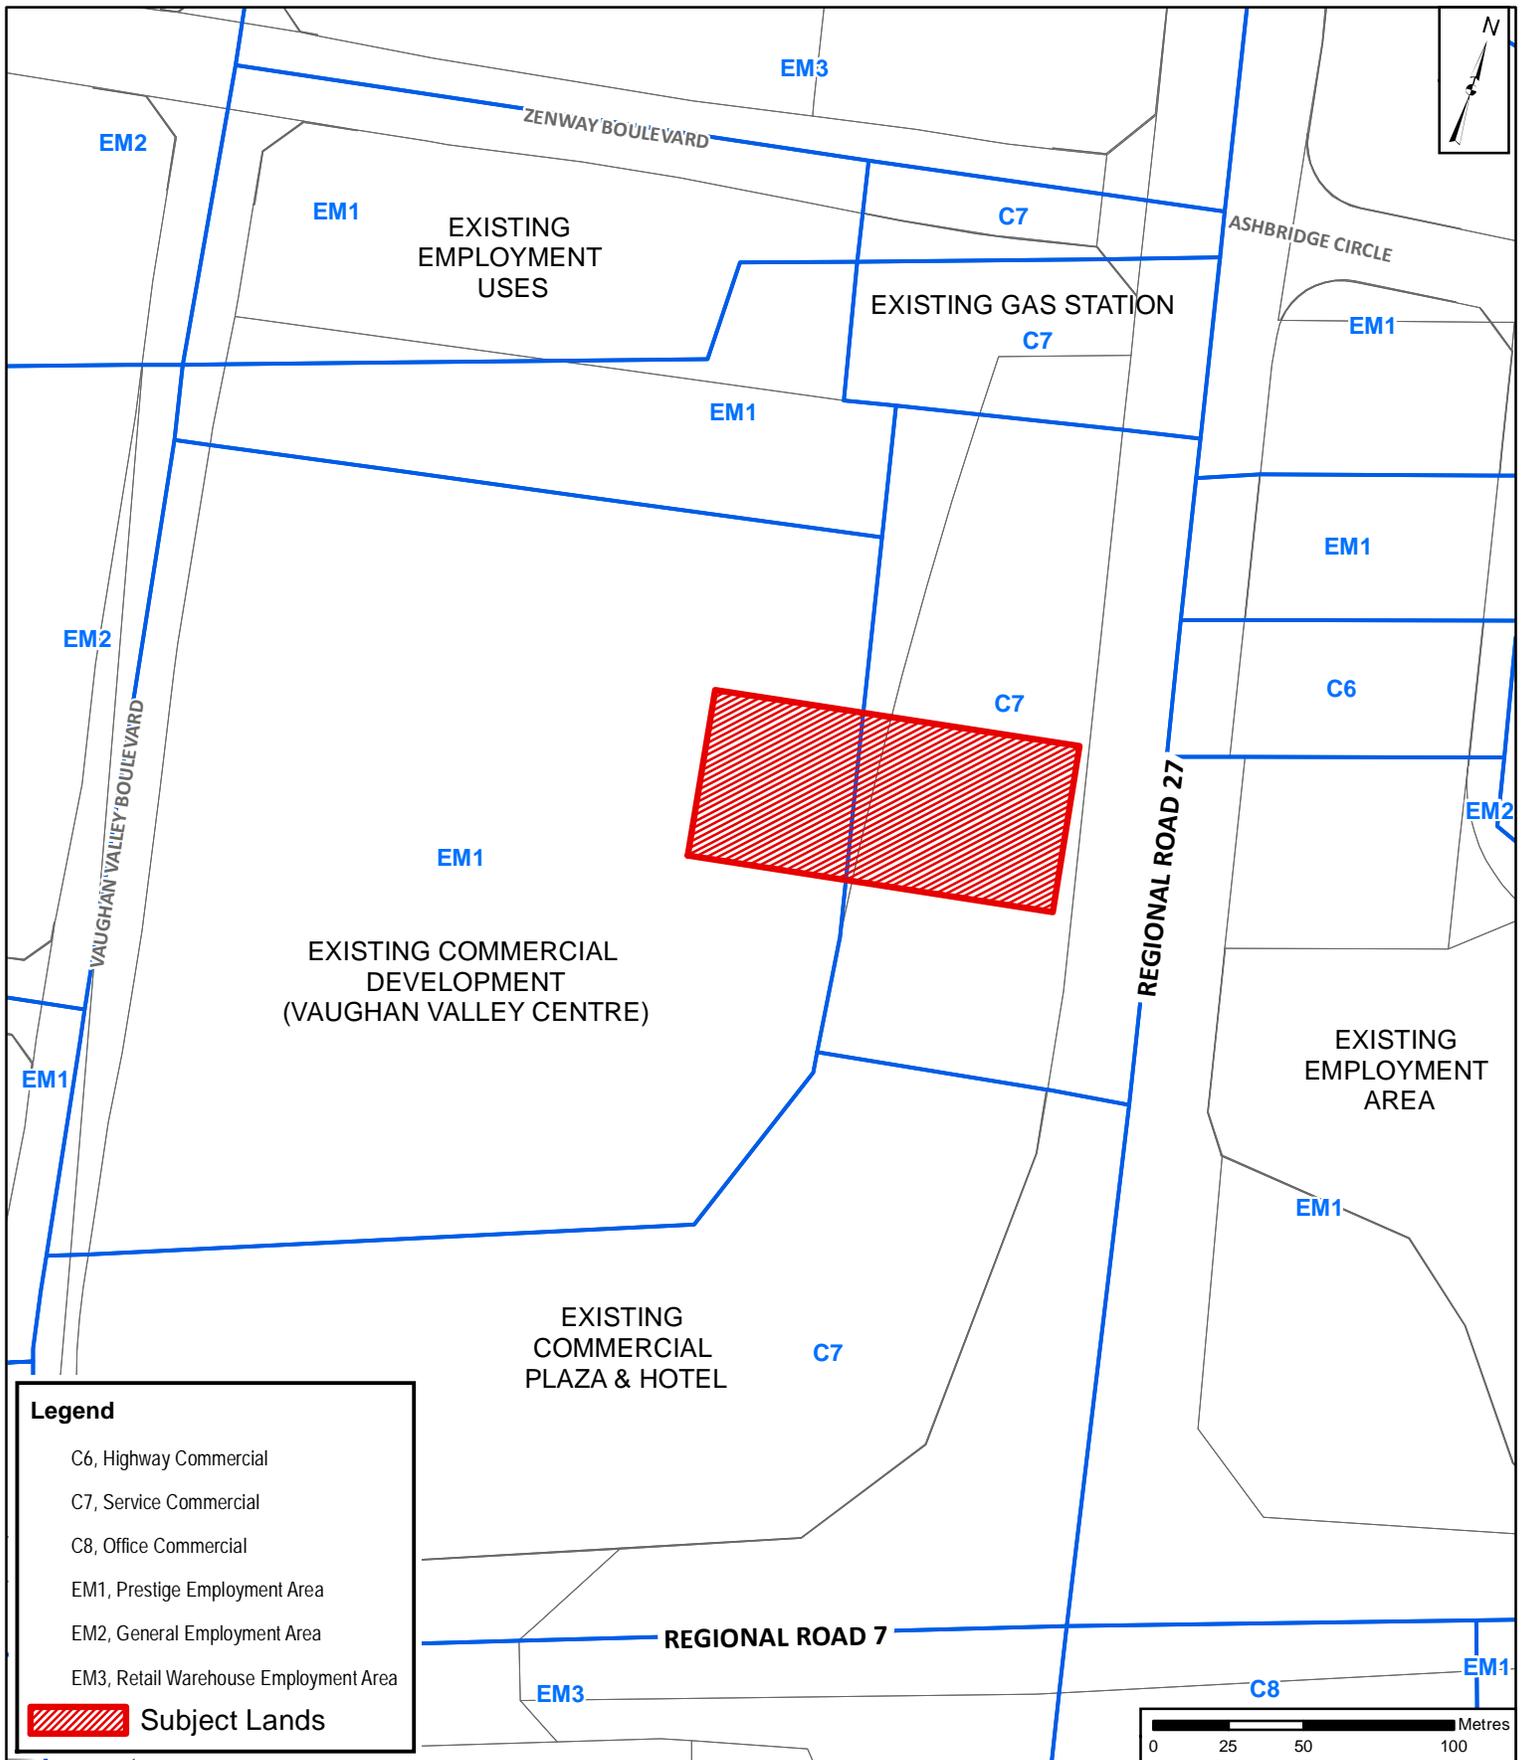

Location Map


LOCATION:
6220 Regional Road 7
Part Lot 6, Concession 9
APPLICANT:
Roybridge Holdings Limited



Attachment

FILE:
DA.18.041
DATE:
January 22, 2019

2

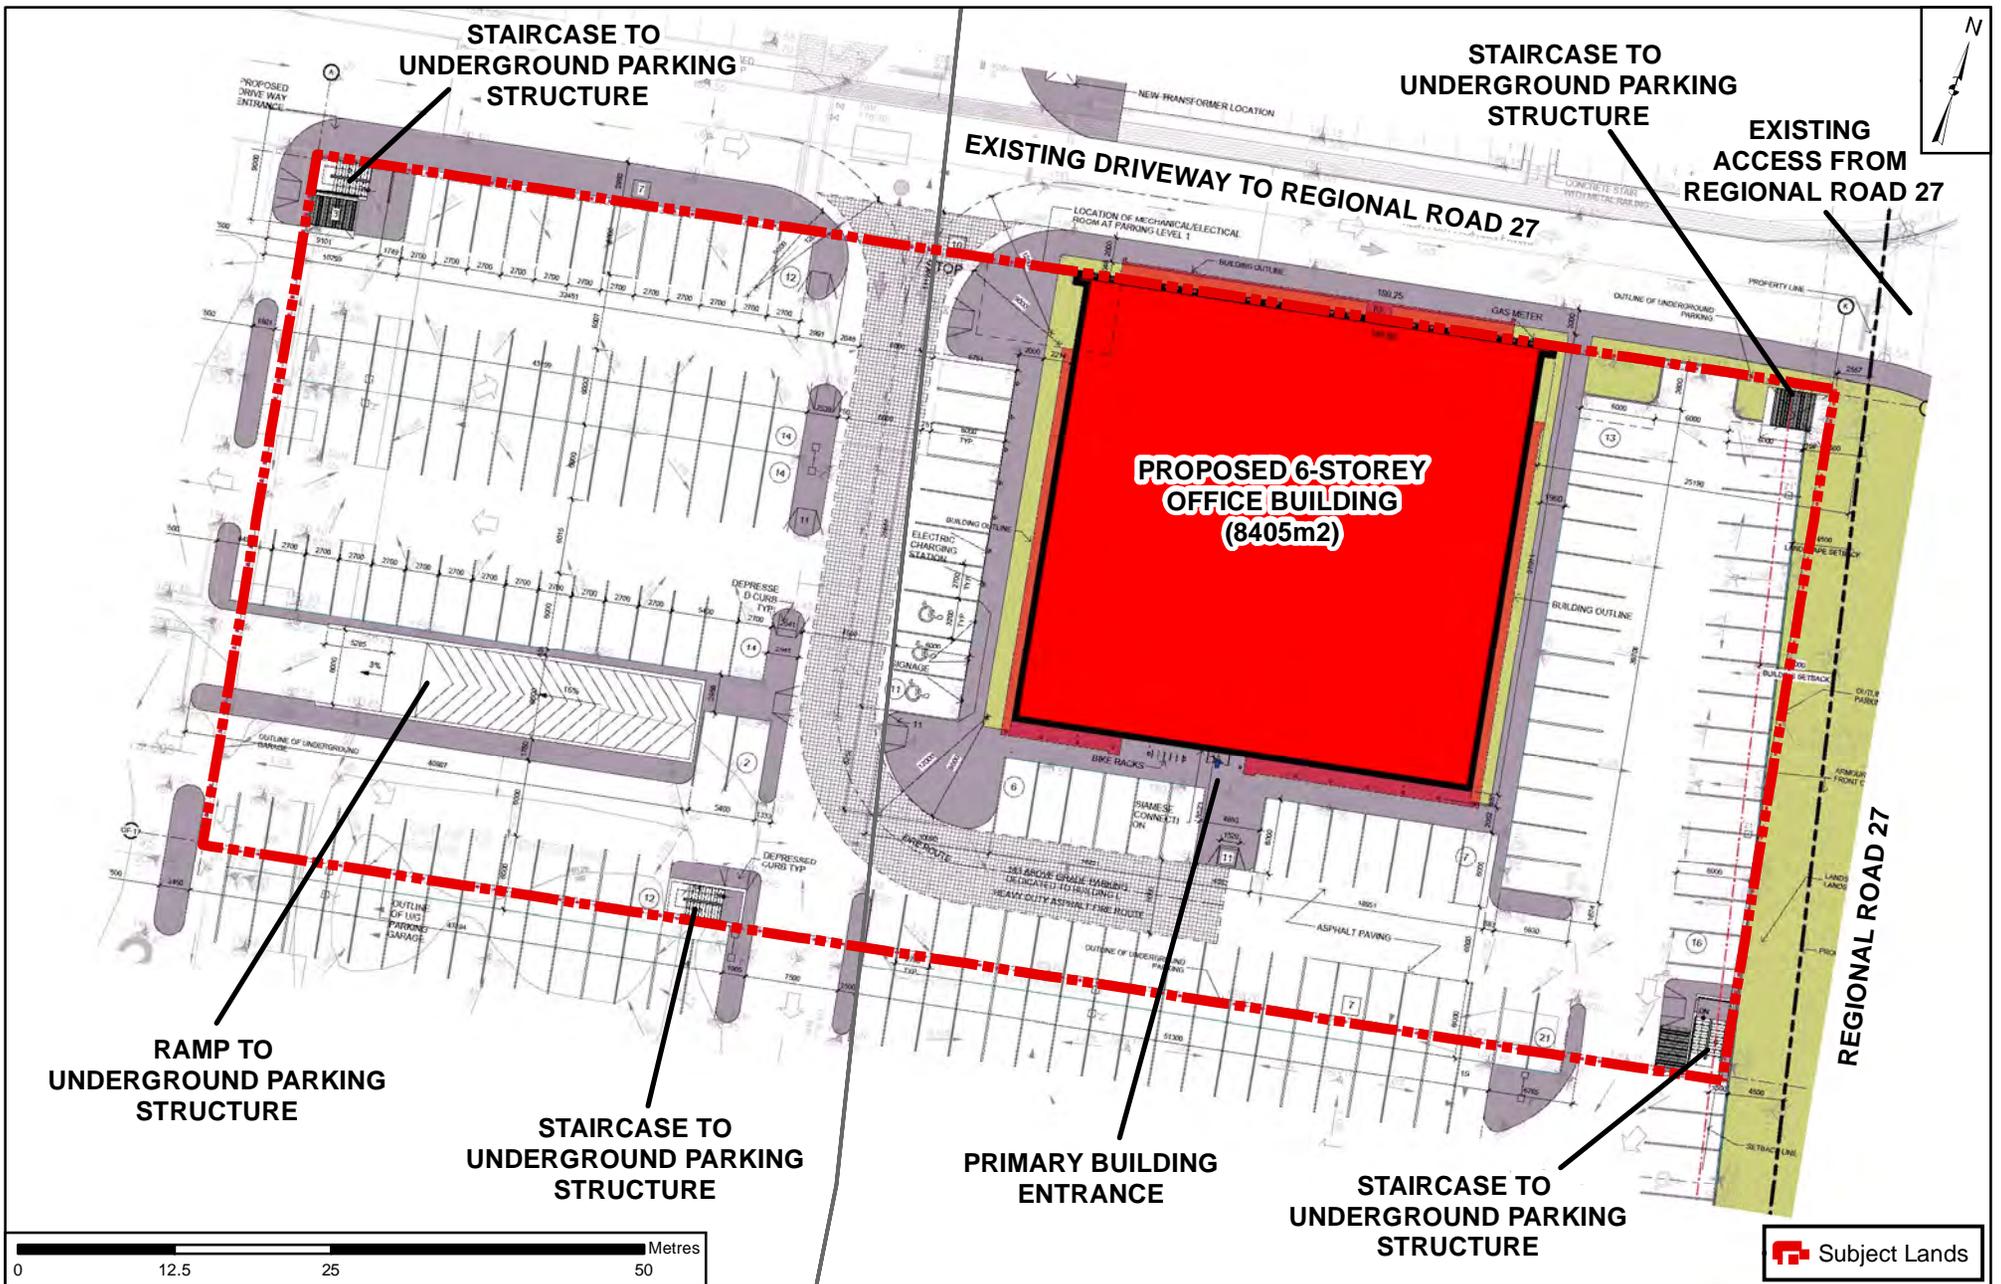

Site Plan

LOCATION:
6220 Regional Road 7
Part Lot 6, Concession 9

APPLICANT:
Roybridge Holdings Limited

Document Path: N:\GIS_Archive\Attachments\DA\DA.18.041\DA.18.041_SitePlan.mxd




Attachment

FILE:
DA.18.041

DATE:
January 22, 2019

3

Printed on: 12/10/2018

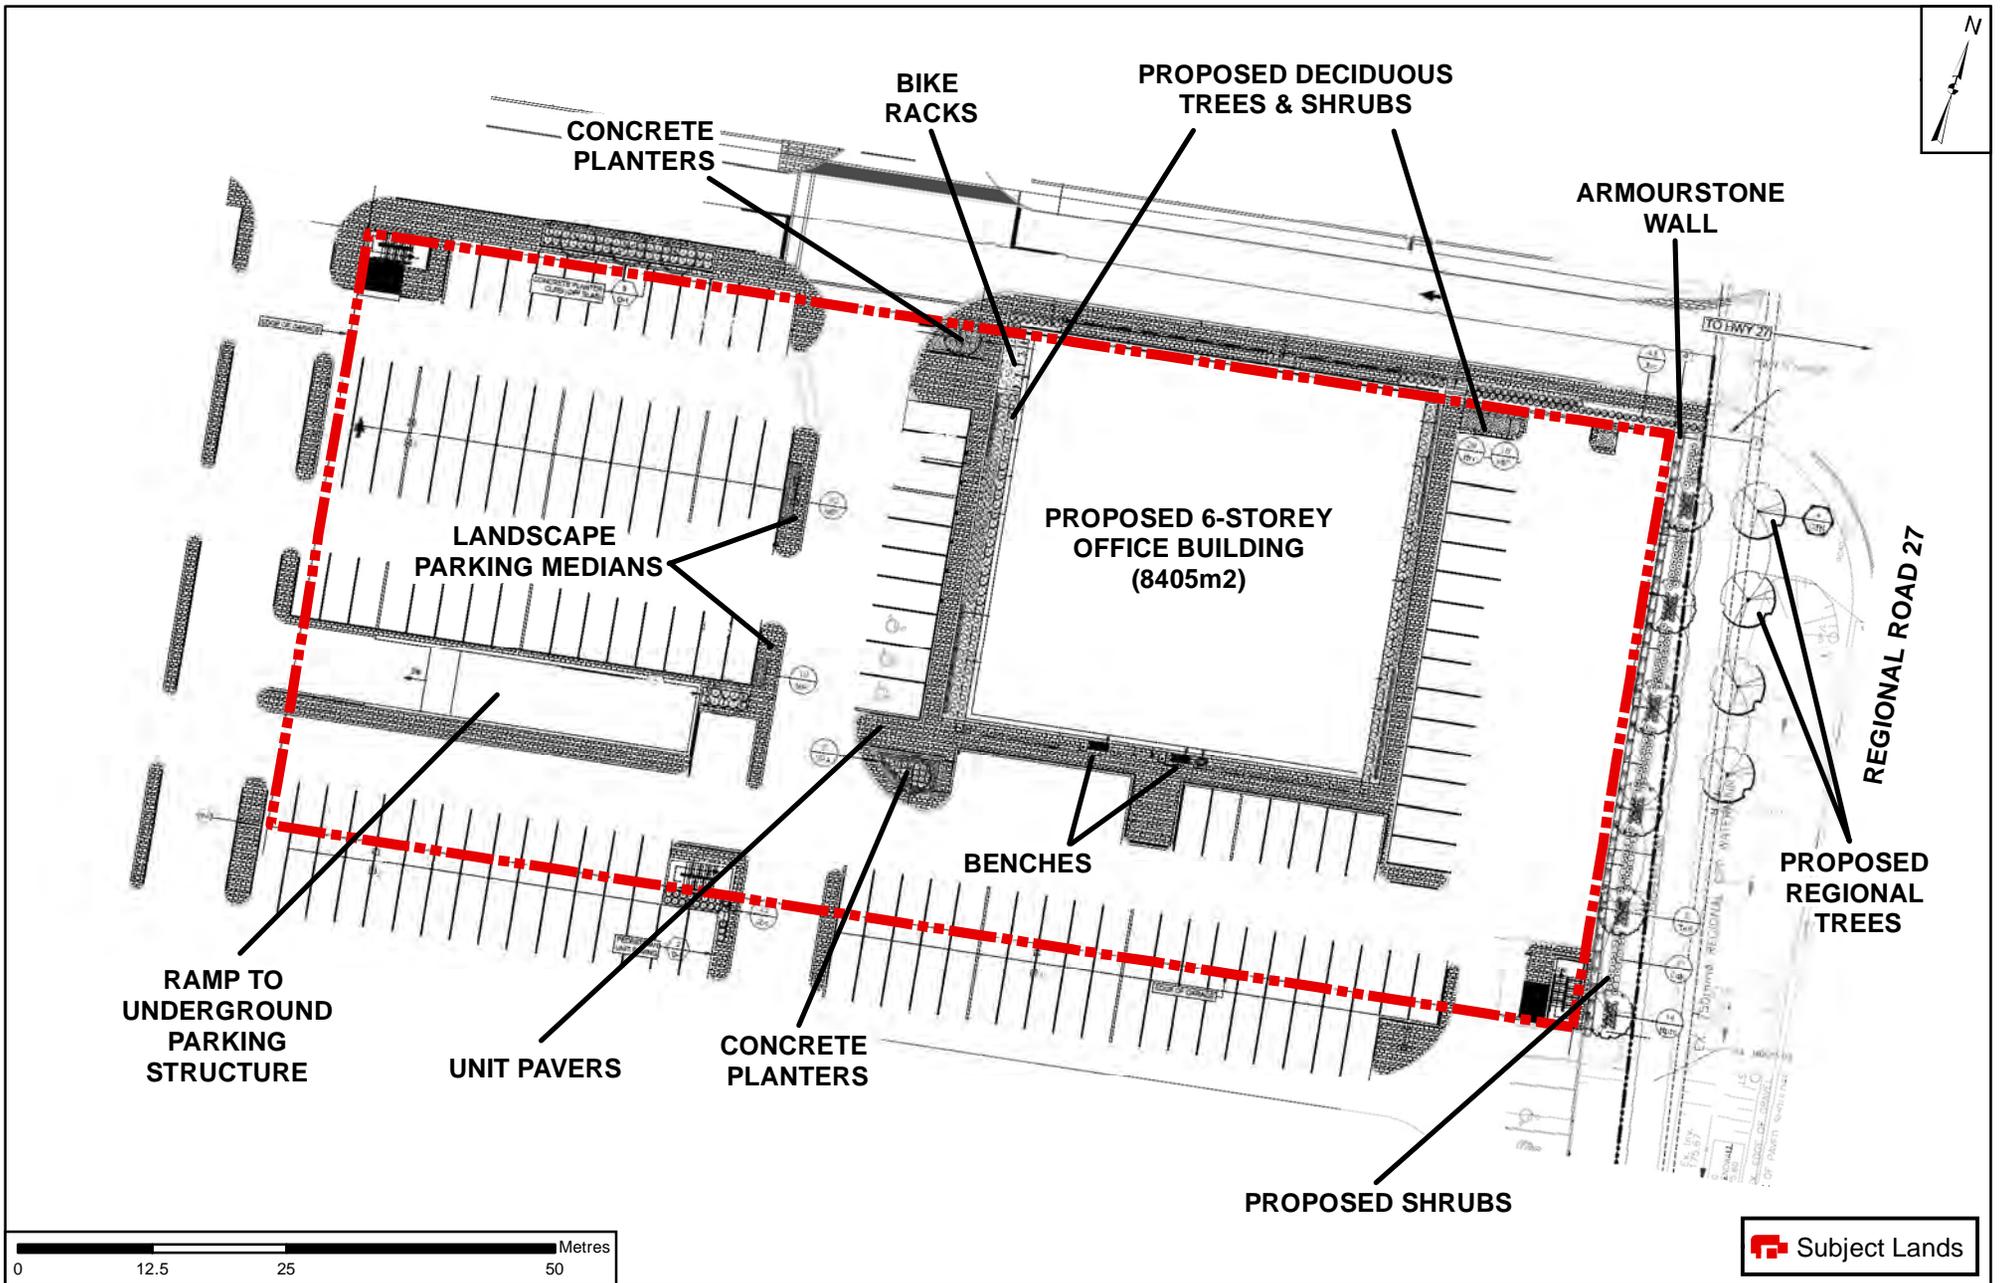

Landscape Plan

LOCATION:
6220 Regional Road 7
Part Lot 6, Concession 9

APPLICANT:
Roybridge Holdings Limited

Document Path: N:\GIS_Archive\Attachments\DA\DA.18.041\DA.18.041_LandscapePlan.mxd




Attachment

FILE:
DA.18.041


DATE:
January 22, 2019

5


Printed on: 12/10/2018

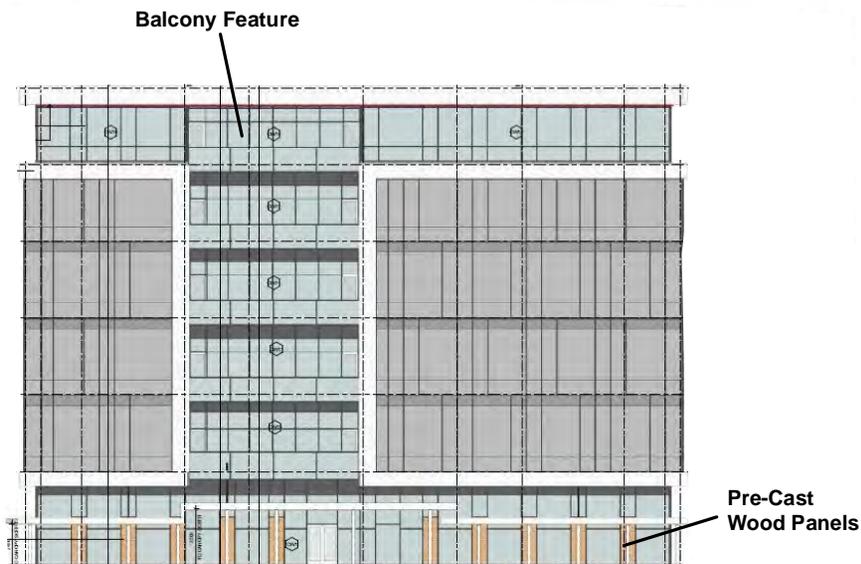


SOUTH ELEVATION (FACING REGIONAL ROAD 7)

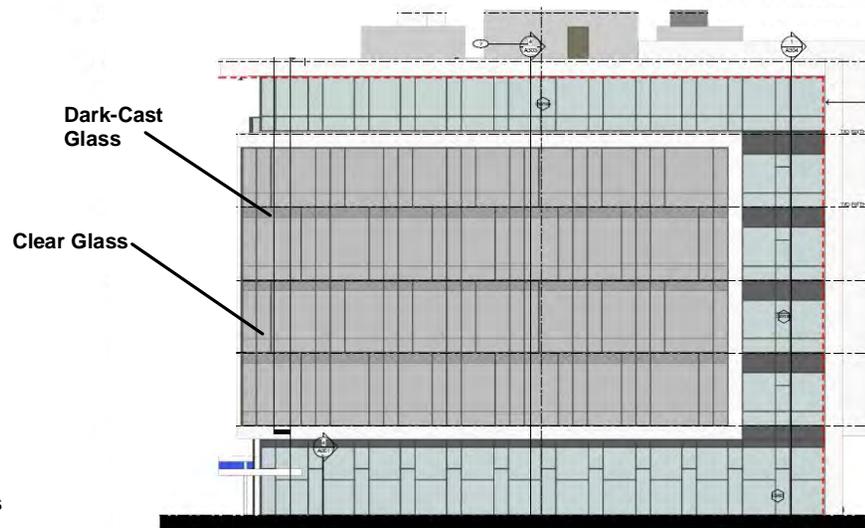

EAST ELEVATION (FACING REGIONAL ROAD 27)

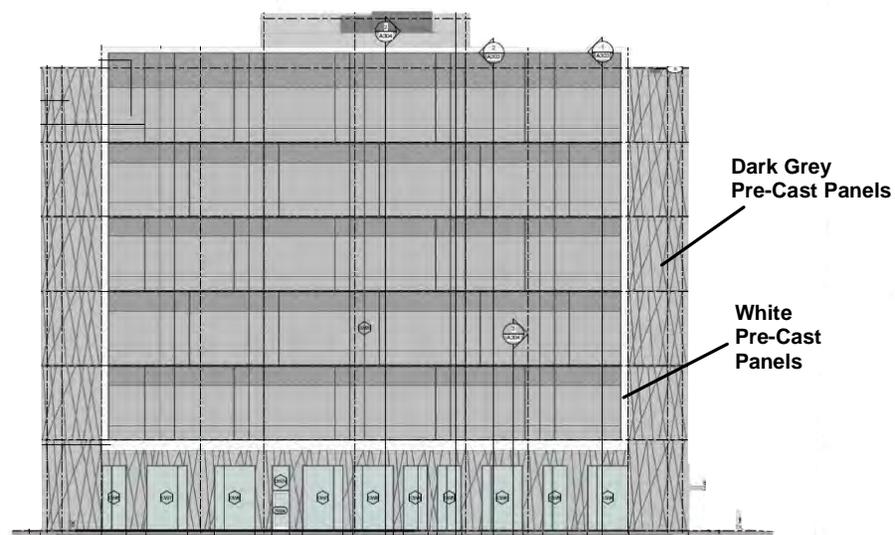

NORTH ELEVATION

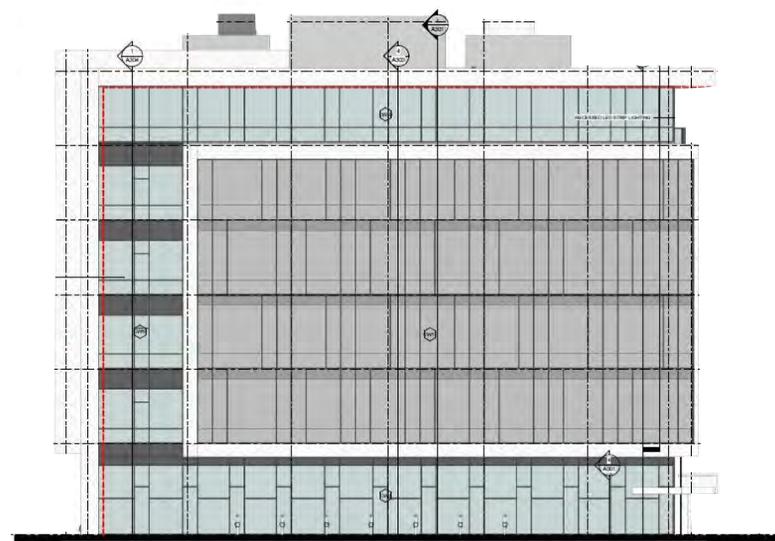

WEST ELEVATION

Not to Scale

Building Elevations

LOCATION:
6220 Regional Road 7
Part Lot 6, Concession 9

APPLICANT:
Roybridge Holdings Limited

Document Path: N:\GIS_Archive\Attachments\DA\DA.18.041\DA.18.041_ElevationPlan.mxd



Attachment

FILE:
DA.18.041

DATE:

January 22, 2019

6

Printed on: 12/10/2018