

Context Location Map

LOCATION:
 Part Lots 4 & 5, Concession 2

APPLICANT:
 Promenade Limited Partnership




Attachment

FILES:
 OP.18.013, Z.18.020

DATE:
 January 22, 2019

1

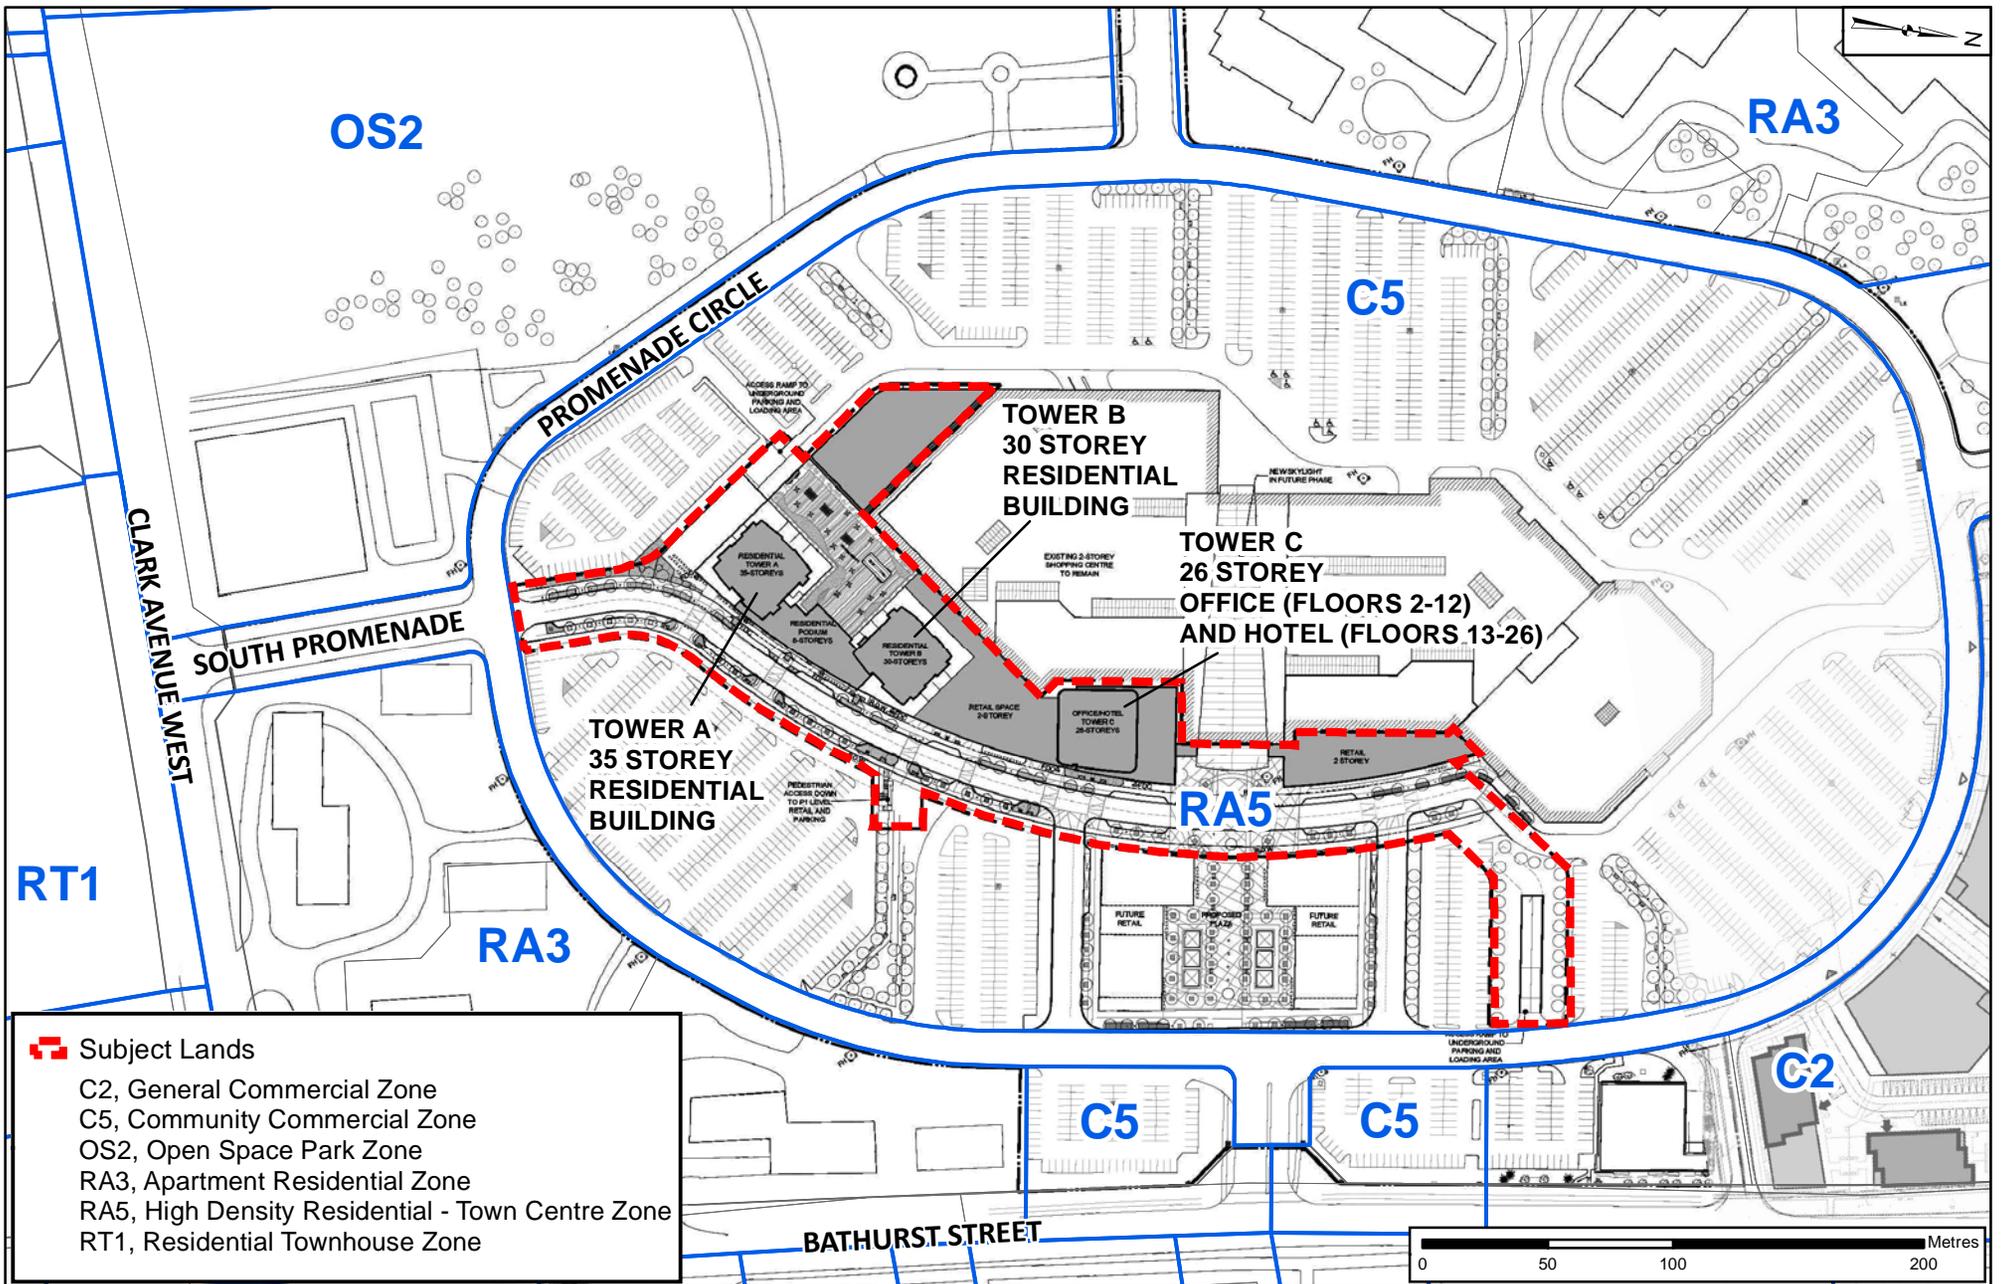

Site Plan and Proposed Zoning

LOCATION:
Part Lots 4 & 5, Concession 2

APPLICANT:
Promenade Limited Partnership




Attachment


FILES:
OP.18.013, Z.18.020

DATE:
January 22, 2019

3

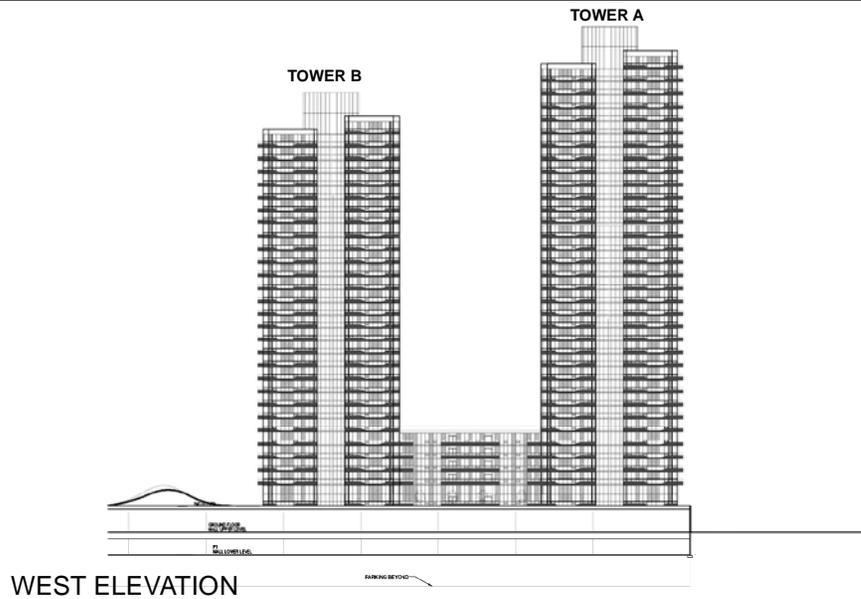

WEST ELEVATION

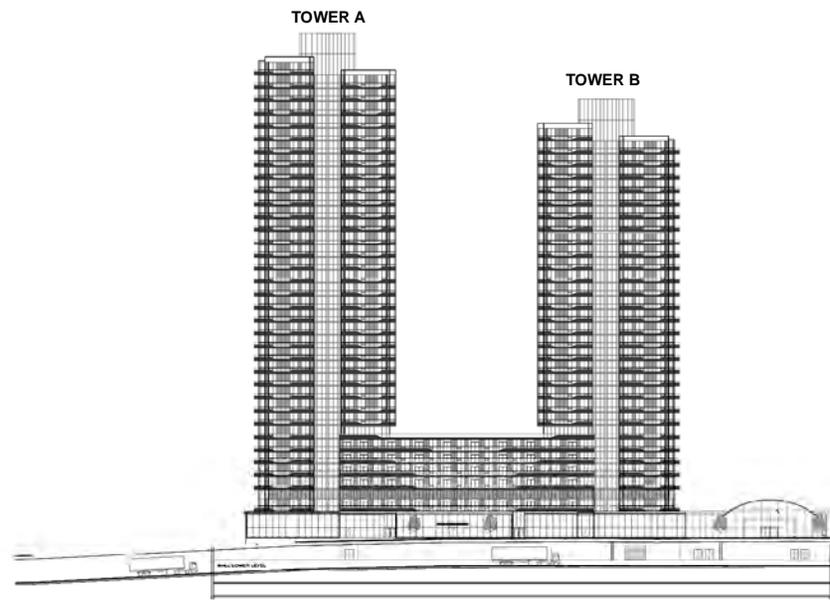

EAST ELEVATION

Not to Scale

Elevation Plan (East & West - Towers A & B)

LOCATION:
Part Lots 4 & 5, Concession 2

APPLICANT:
Promenade Limited Partnership



Attachment


FILES:
OP.18.013, Z.18.020

DATE:
January 22, 2019

4


WEST ELEVATION

EXISTING RETAIL TO REMAIN PHASE 1

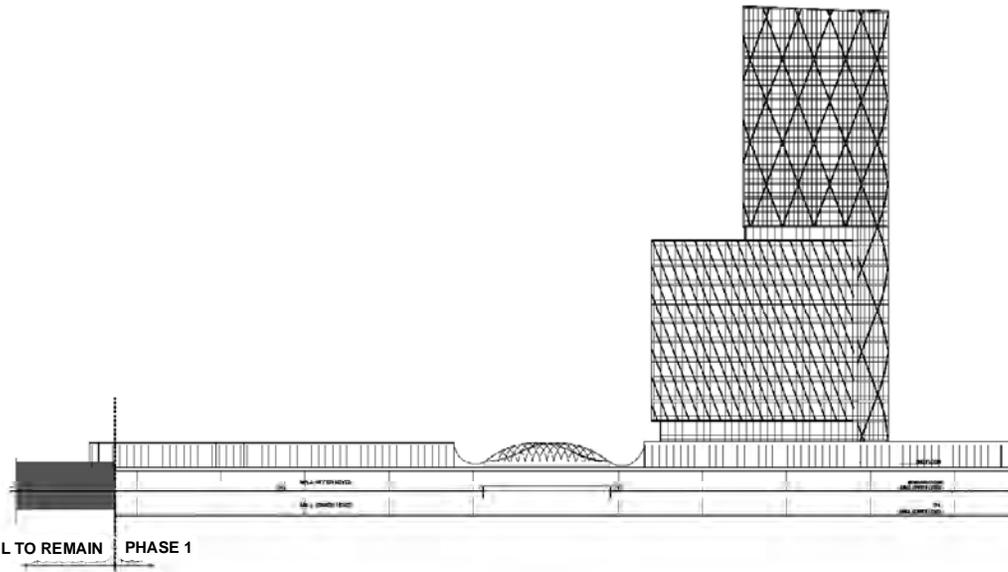

EAST ELEVATION

PHASE 1 EXISTING RETAIL TO REMAIN

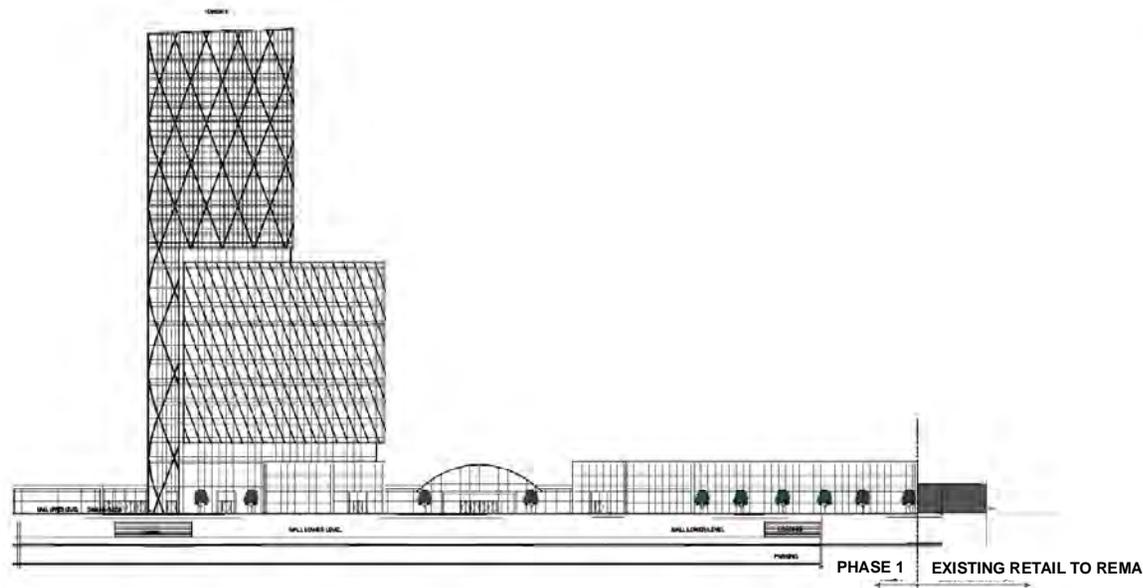

Not to Scale

Elevation Plan (East & West - Tower C)

LOCATION:
Part Lots 4 & 5, Concession 2

APPLICANT:
Promenade Limited Partnership




Attachment

FILES:
OP.18.013, Z.18.020

DATE:
January 22, 2019

5

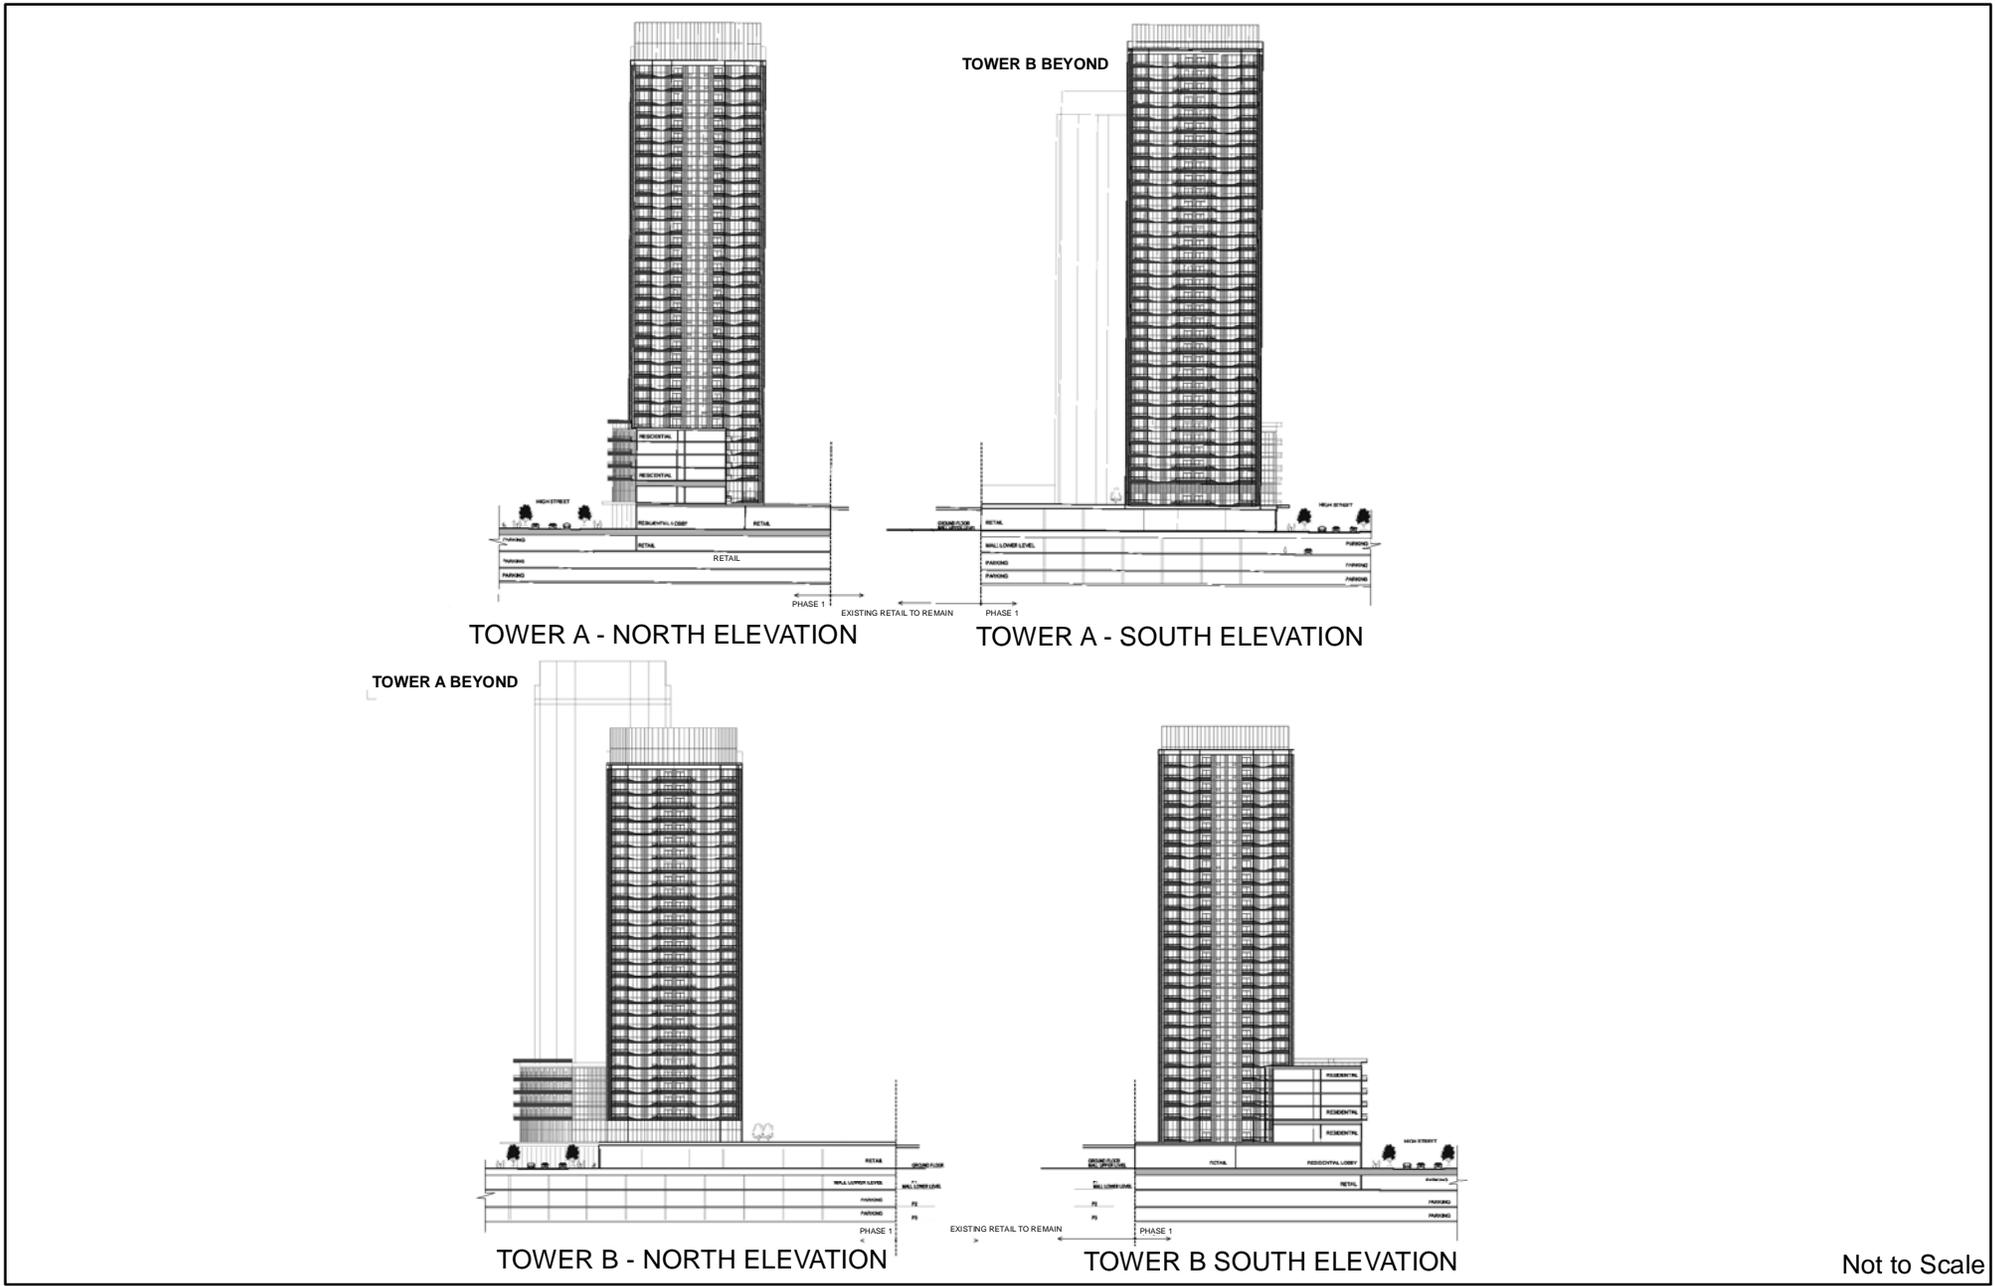

Elevation Plan (North & South - Towers A & B)

LOCATION:
Part Lots 4 & 5, Concession 2

APPLICANT:
Promenade Limited Partnership




Attachment

FILES:
OP.18.013, Z.18.020

DATE:
January 22, 2019

6

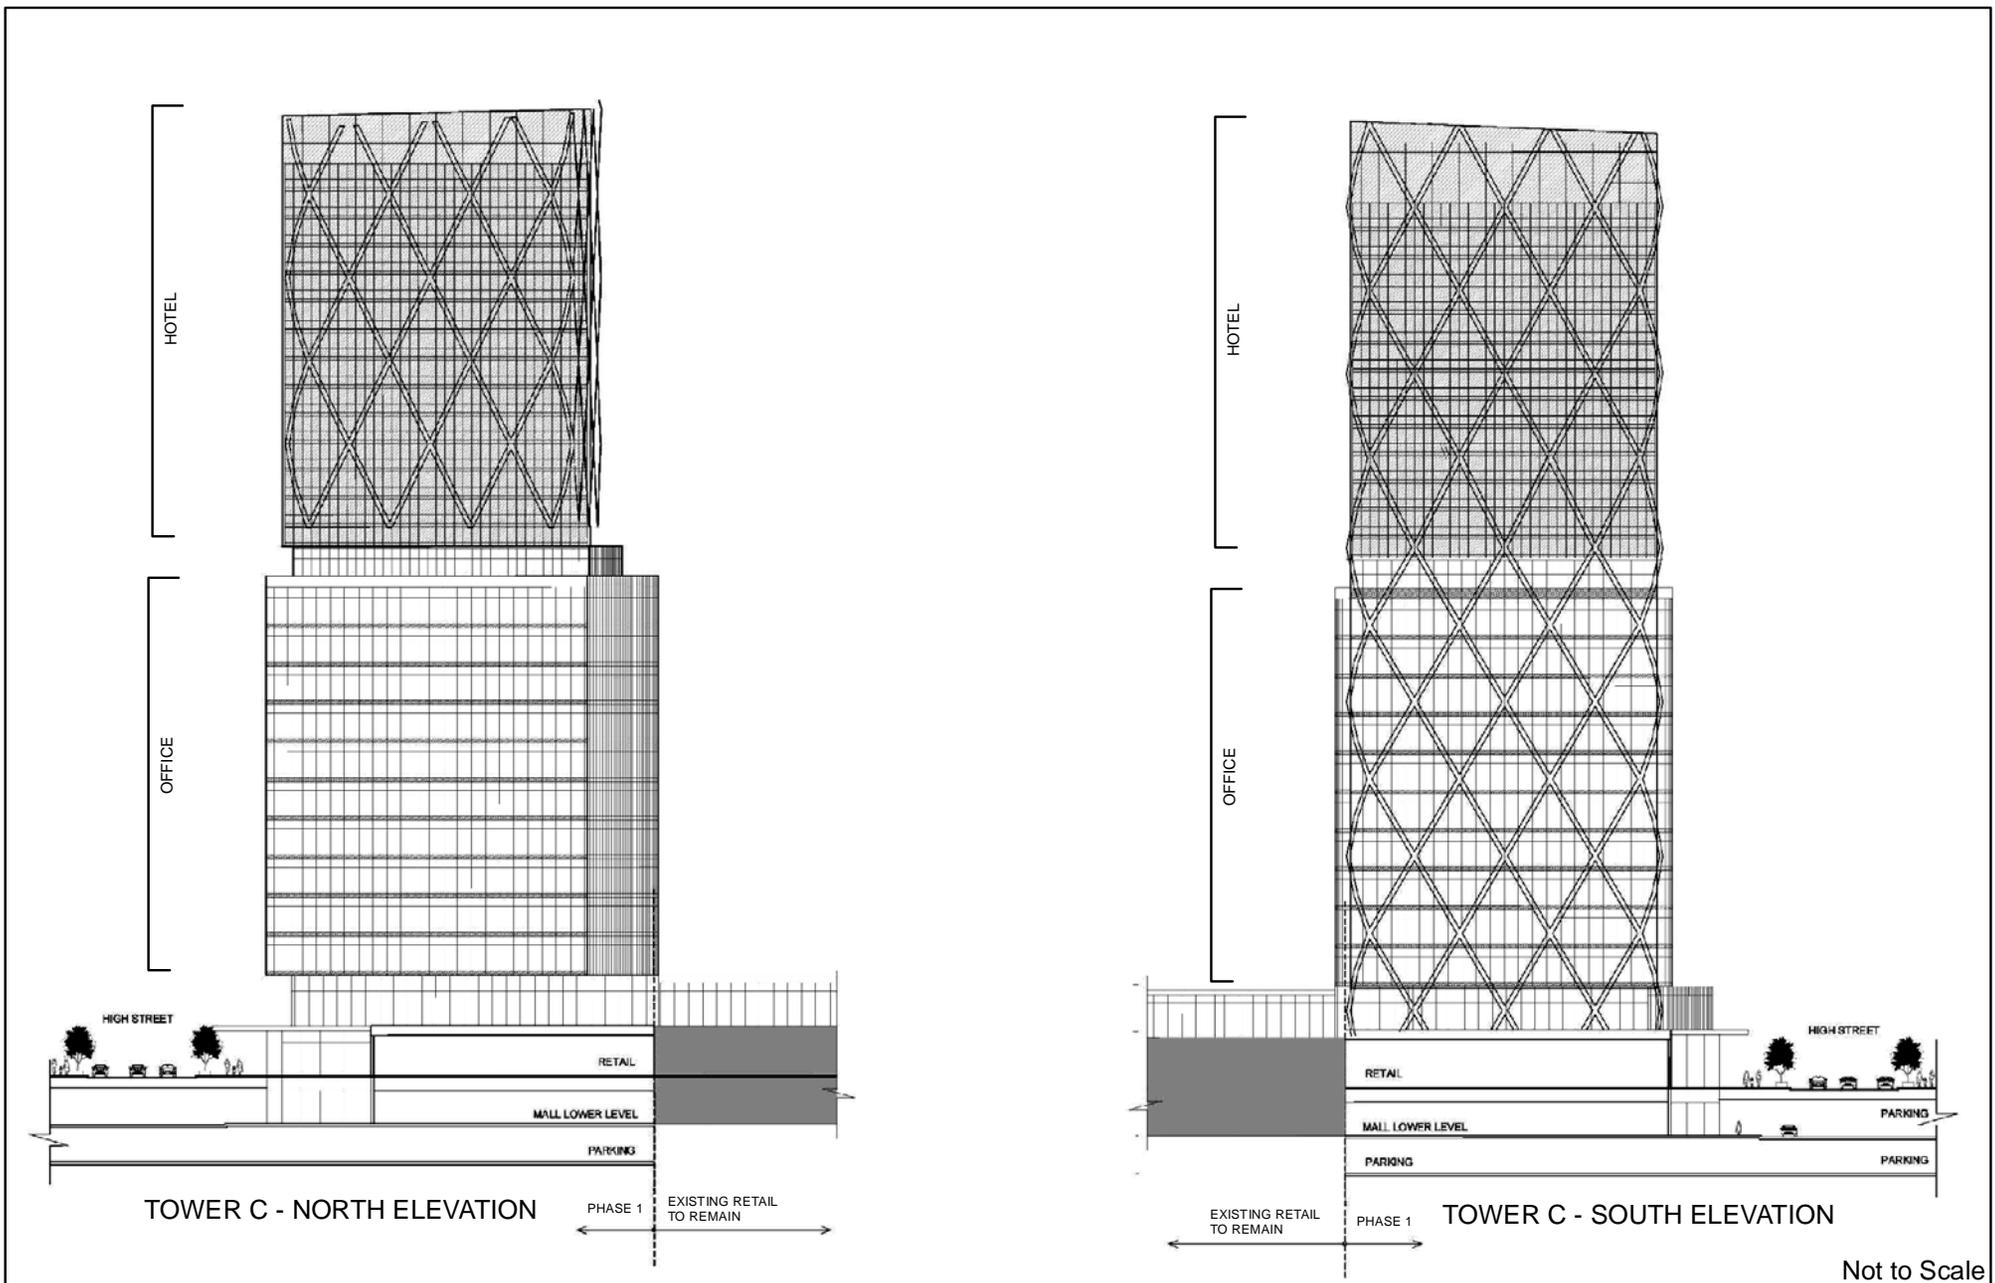

Not to Scale

Elevation Plan (North & South - Tower C)

LOCATION:
Part Lots 4 & 5, Concession 2

APPLICANT:
Promenade Limited Partnership



Attachment

FILES:
OP.18.013, Z.18.020

DATE:
January 22, 2019

7