

Context Location Map

LOCATION:
Part of Lot 11, Concession 9

APPLICANT:
Anatolia Capital Corp.



Attachment


FILES:
Z.18.026, 19T-18V010

RELATED FILES:
DA.18.066

DATE:
February 5, 2019

Printed on: 12/18/2018

1

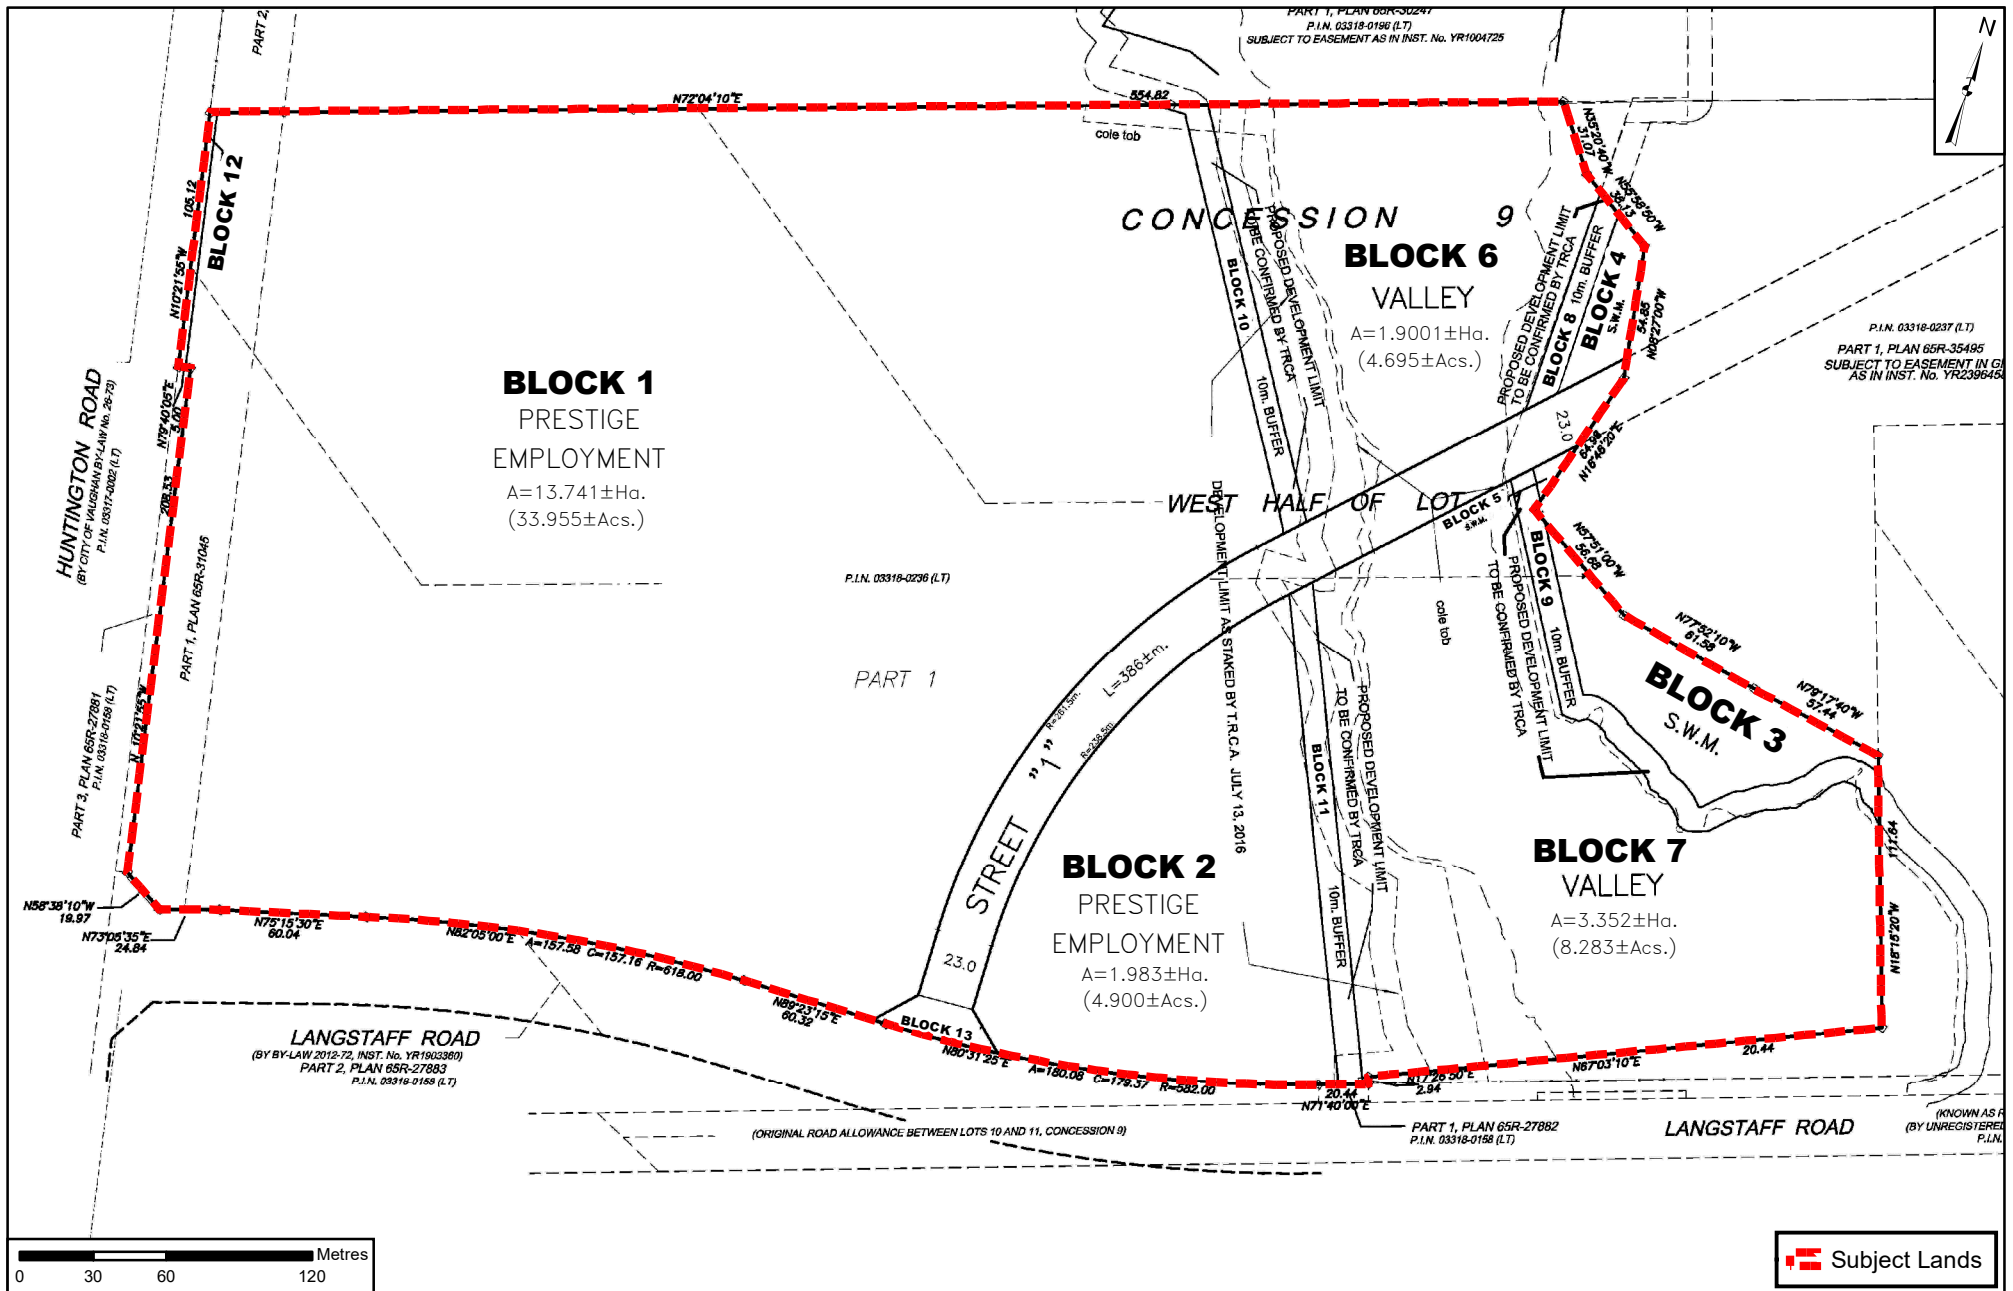

Draft Plan of Subdivision - File 19T-18V010

LOCATION:

Part of Lot 11, Concession 9

APPLICANT:

Anatolia Capital Corp.




Attachment

FILES:
Z.18.026, 19T-18V010

RELATED FILE:
DA.18.066

DATE:
February 5, 2019

3

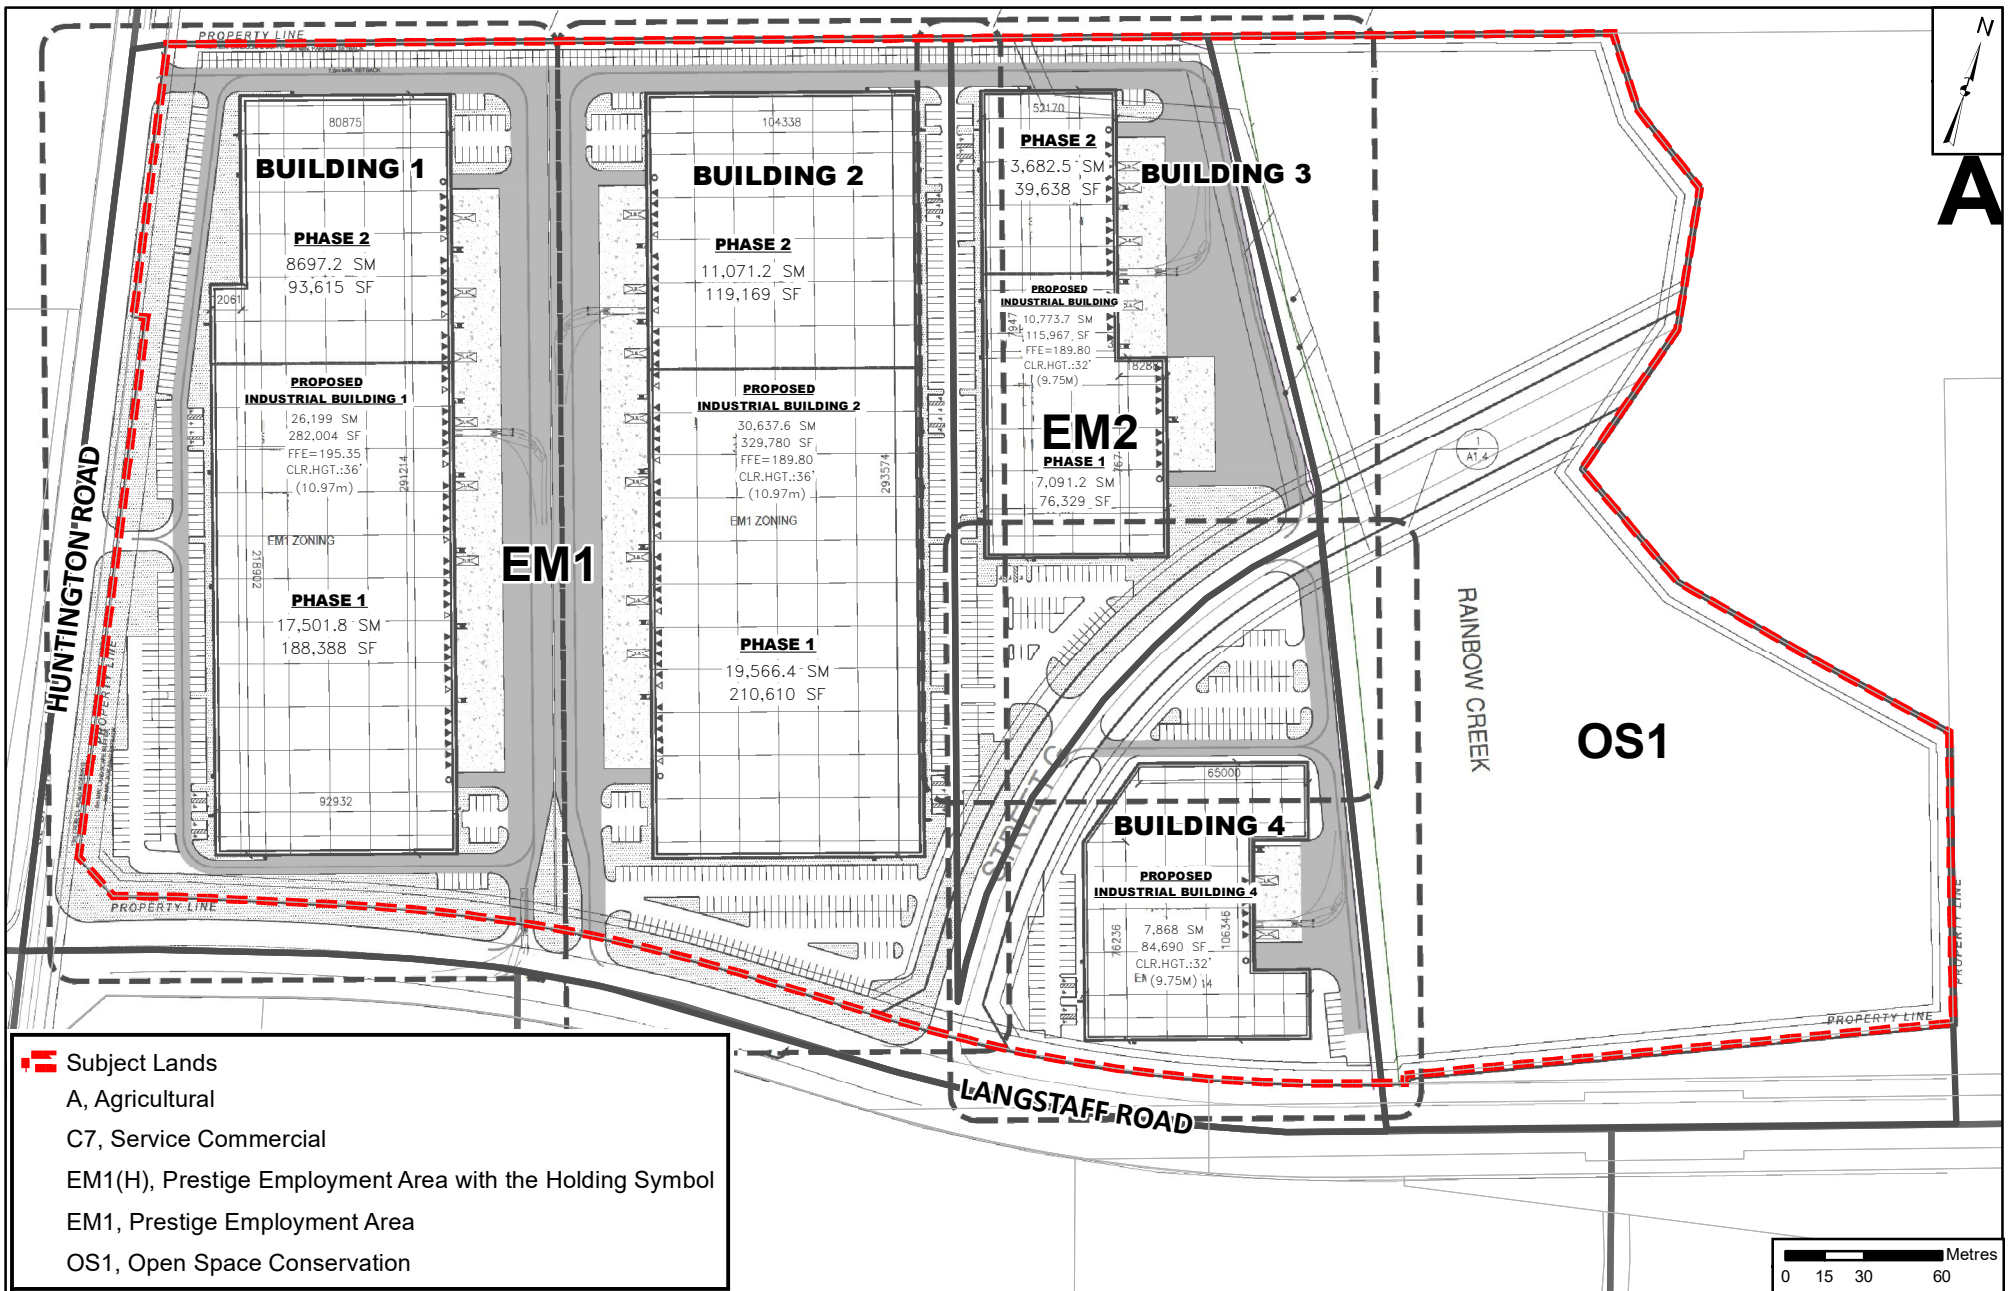

Proposed Zoning and Site Plan

LOCATION:

Part of Lot 11, Concession 9

APPLICANT:

Anatolia Capital Corp.



Attachment


FILES:
Z.18.026, 19T-18V010

RELATED FILE:
DA.18.066


DATE:
February 5, 2019

Printed on: 12/18/2018


PARTIAL WEST EXTERIOR ELEVATION FACING HUNTINGTON ROAD

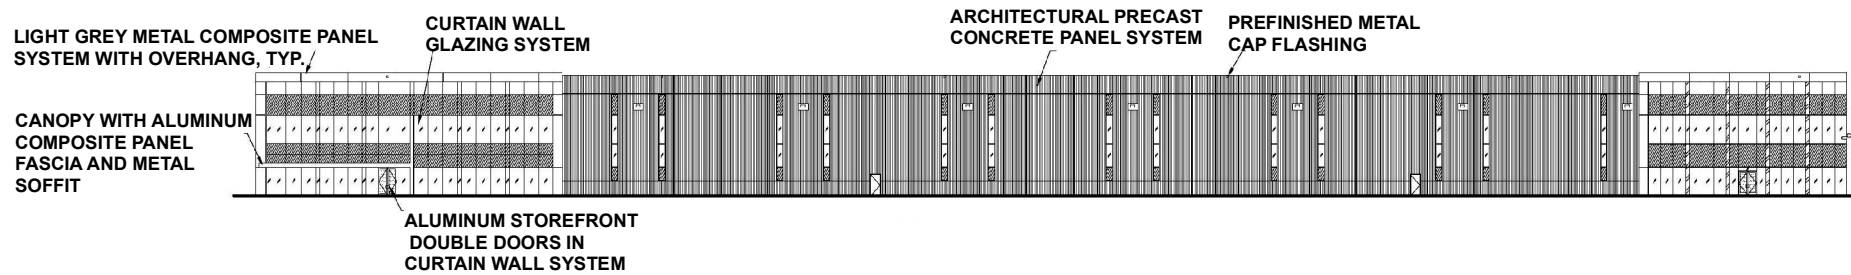

PARTIAL WEST EXTERIOR ELEVATION FACING HUNTINGTON ROAD

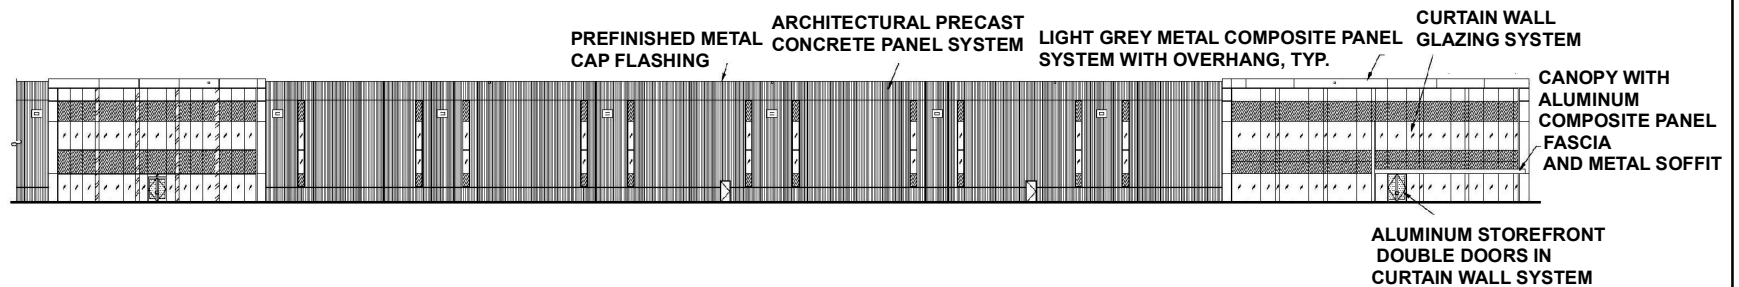

OVERALL SOUTH EXTERIOR ELEVATION

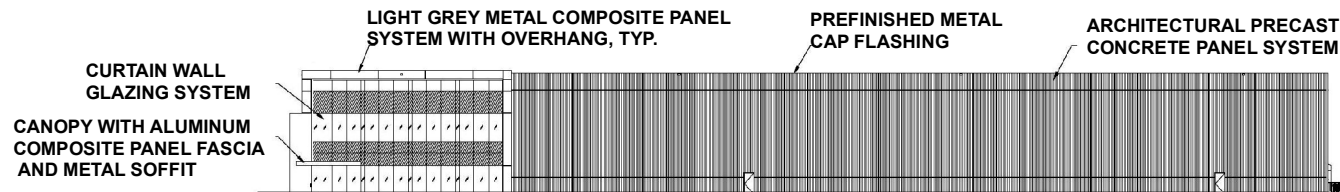

Not to Scale

Building Elevations - Building '1'

LOCATION:
Part of Lot 11, Concession 9

APPLICANT:
Anatolia Capital Corp.



Attachment


FILES:
Z.18.026, 19T-18V010

RELATED FILE:
DA.18.066


DATE:
February 5, 2019

5


PARTIAL EAST EXTERIOR ELEVATION FACING STREET "1" (STREET 'G' ON DRAFT BLOCK 59 PLAN)

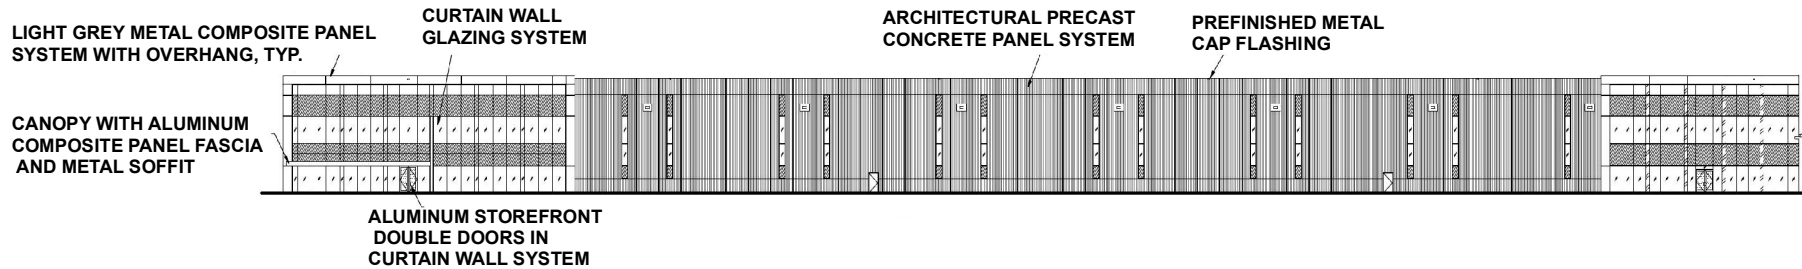

PARTIAL EAST EXTERIOR ELEVATION FACING STREET "1" (STREET 'G' ON DRAFT BLOCK 59 PLAN)

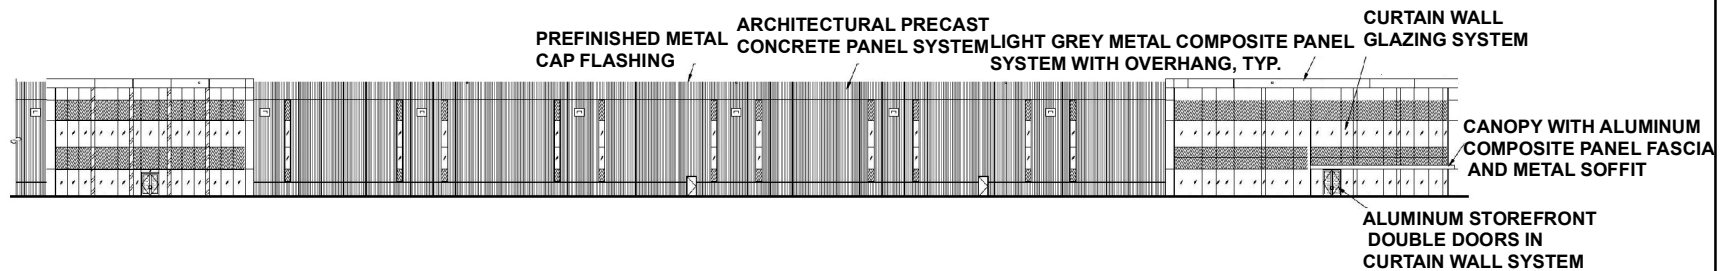

OVERALL SOUTH EXTERIOR ELEVATION FACING LANGSTAFF ROAD

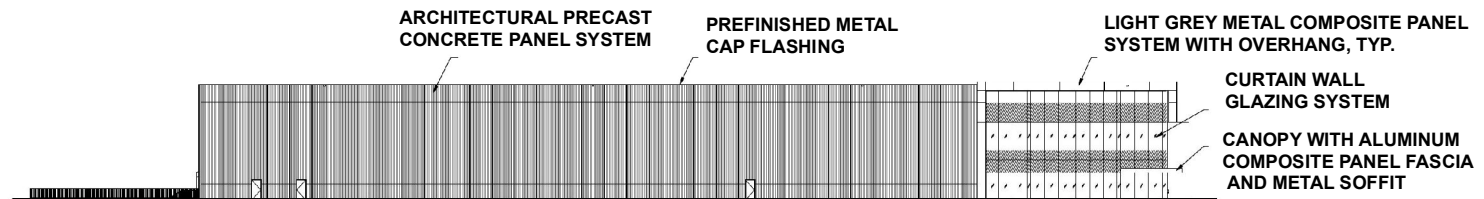

Not to Scale

Building Elevations - Building '2'

LOCATION:
Part of Lot 11, Concession 9

APPLICANT:
Anatolia Capital Corp.



Attachment


FILES:
Z.18.026, 19T-18V010

RELATED FILE:
DA.18.066


DATE:
February 5, 2019

6


SOUTH ELEVATION - BUILDING 3 (FACING STREET '1' [STREET 'G' ON DRAFT BLOCK 59 PLAN])

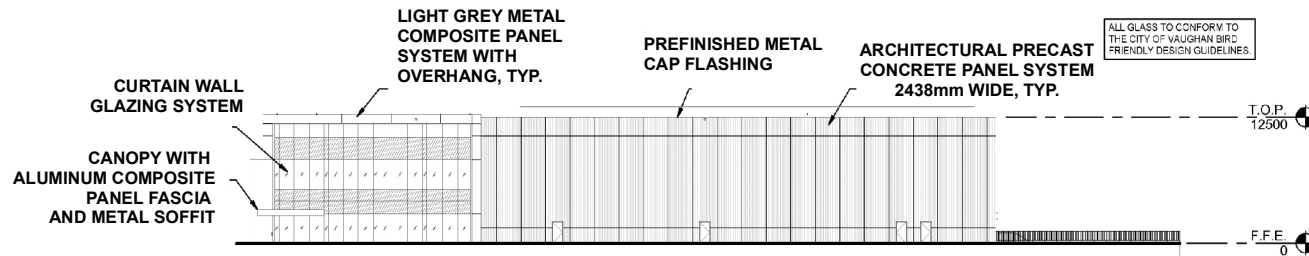

WEST ELEVATION - BUILDING 4 (FACING STREET '1' [STREET 'G' ON DRAFT BLOCK 59 PLAN])

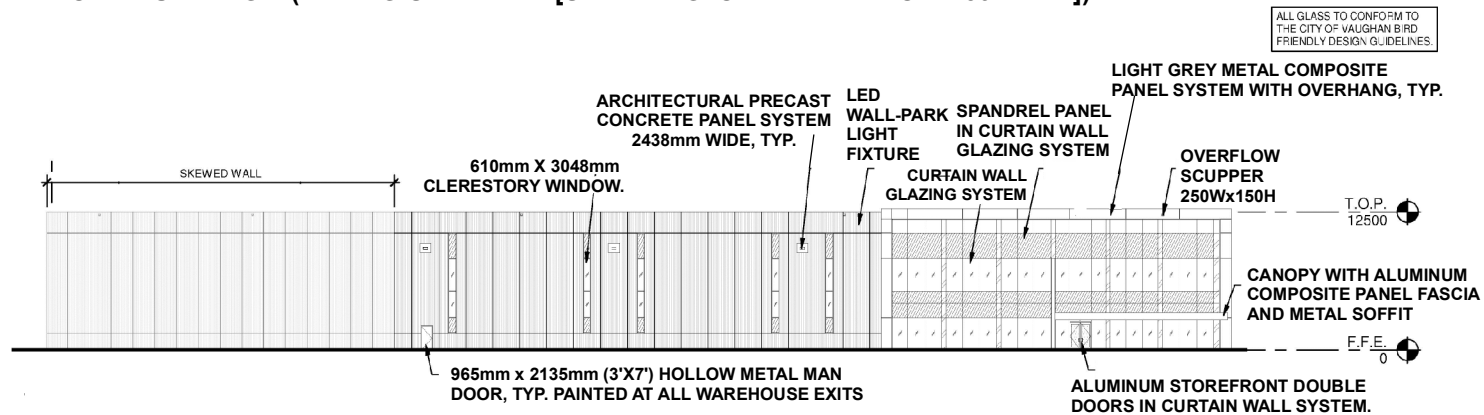

SOUTH ELEVATION - BUILDING 4 (FACING LANGSTAFF ROAD)

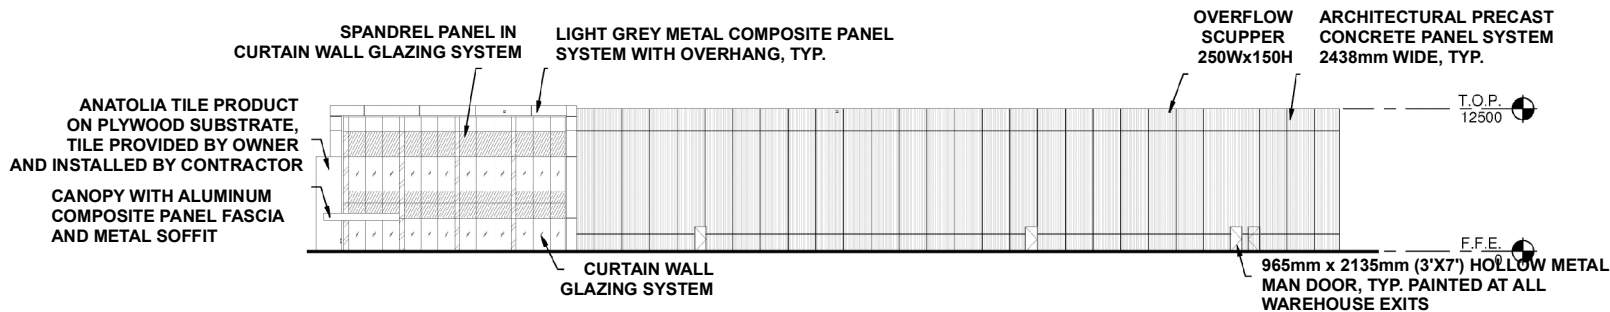

Not to Scale

Building Elevations - Building '3' and Building '4'

LOCATION:
Part of Lot 11, Concession 9

APPLICANT:
Anatolia Capital Corp.




Attachment

FILES:
Z.18.026, 19T-18V010

RELATED FILE:
DA.18.066

DATE:
February 5, 2019

Printed on: 12/18/2018

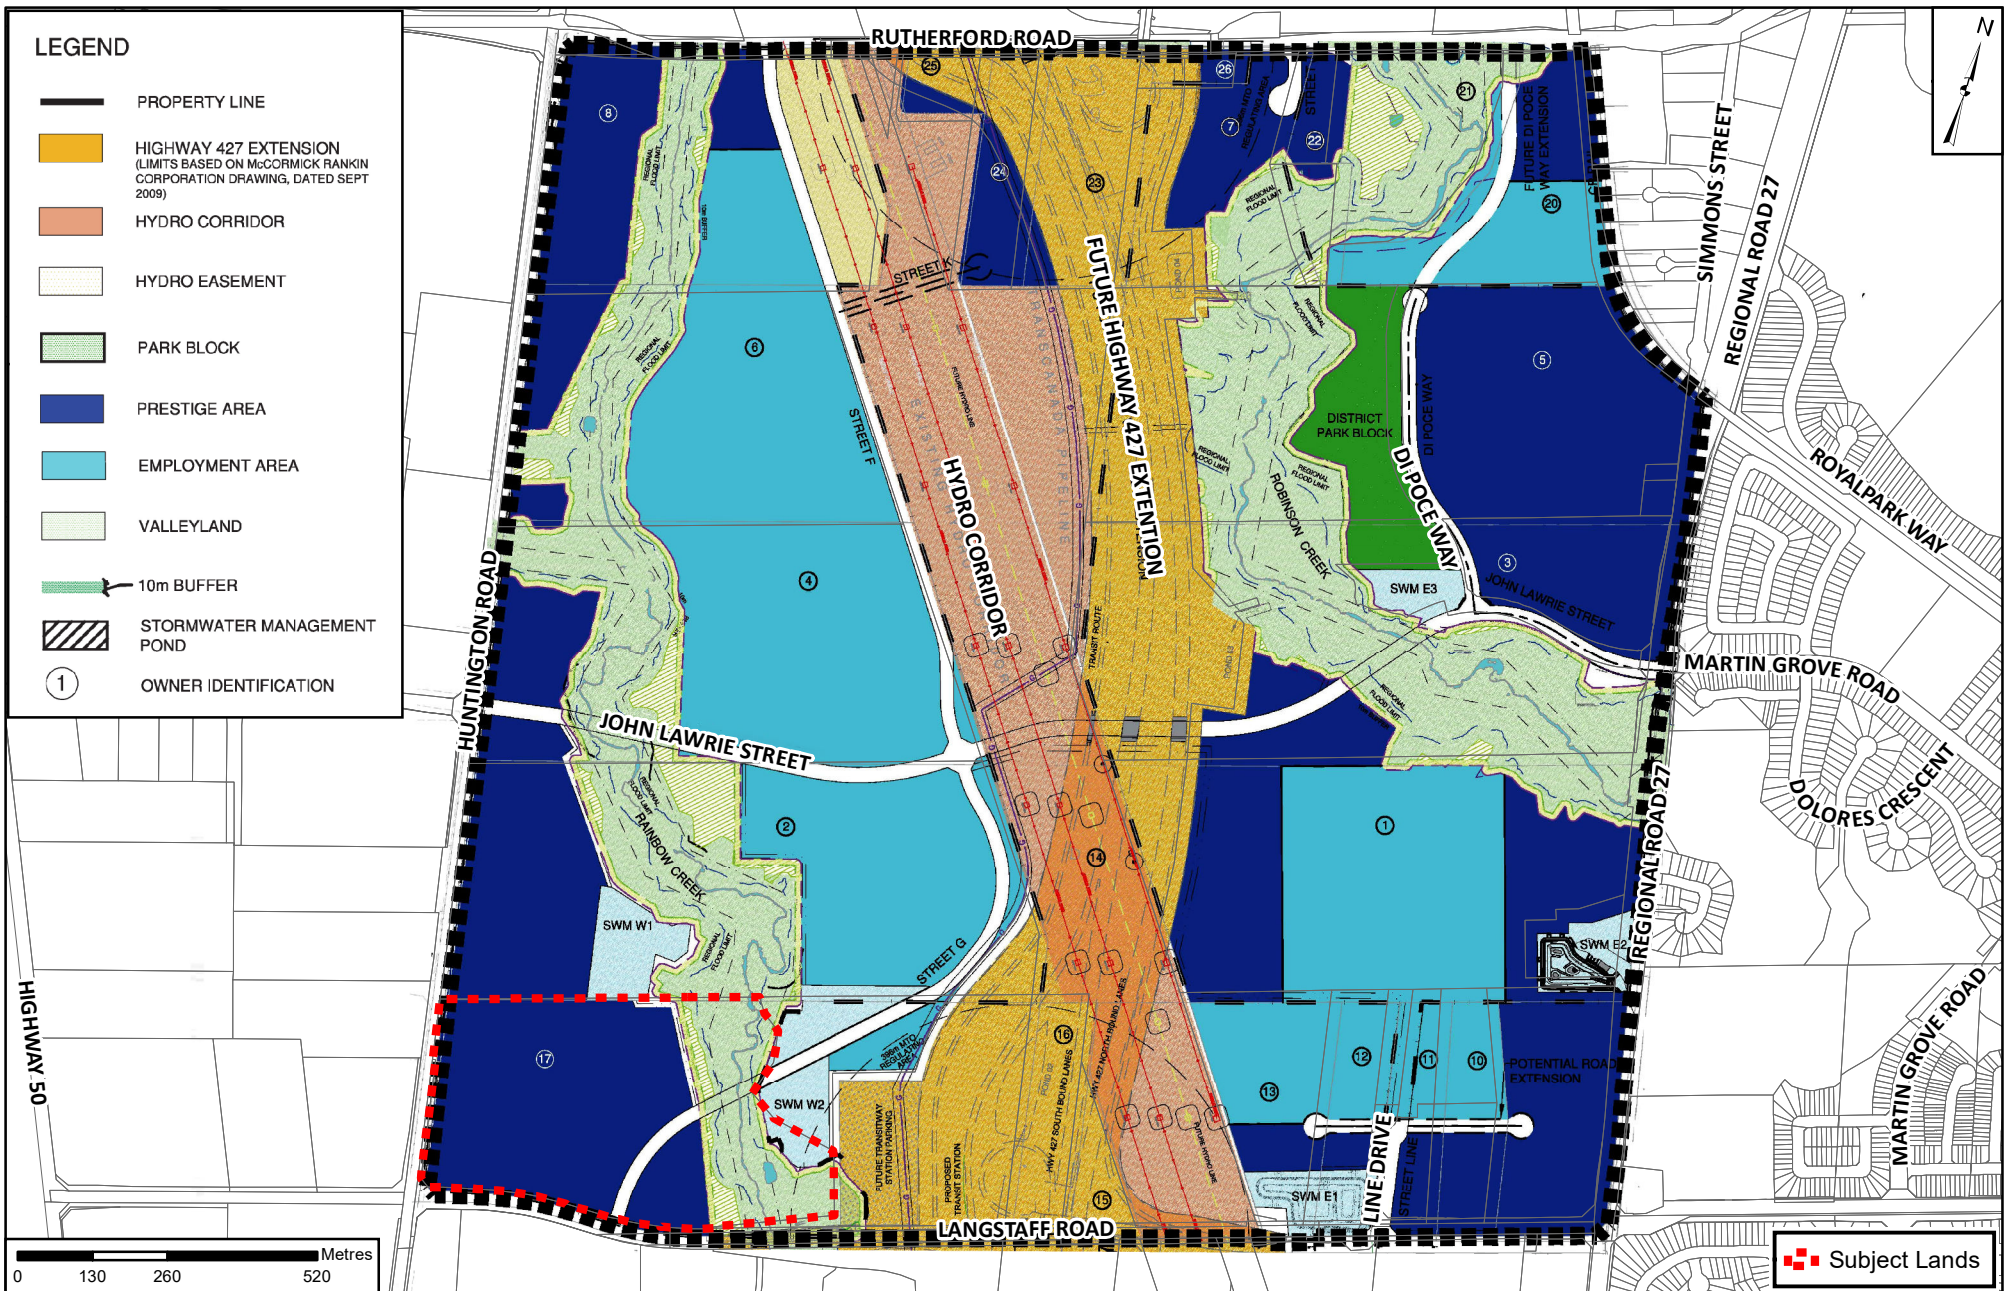

Draft Block 59 Plan

LOCATION:
Part of Lot 11, Concession 9

APPLICANT:
Anatolia Capital Corp.

Document Path: N:\GIS_Archive\Attachments\DA\DA.18.066\DA.18.066etal_PublicHearing_8_Draft Block 59 Plan.mxd



Attachment

FILES:
Z.18.026, 19T-18V010

RELATED FILE:
DA.18.066

DATE:
February 5, 2019

Printed on: 12/18/2018

8