
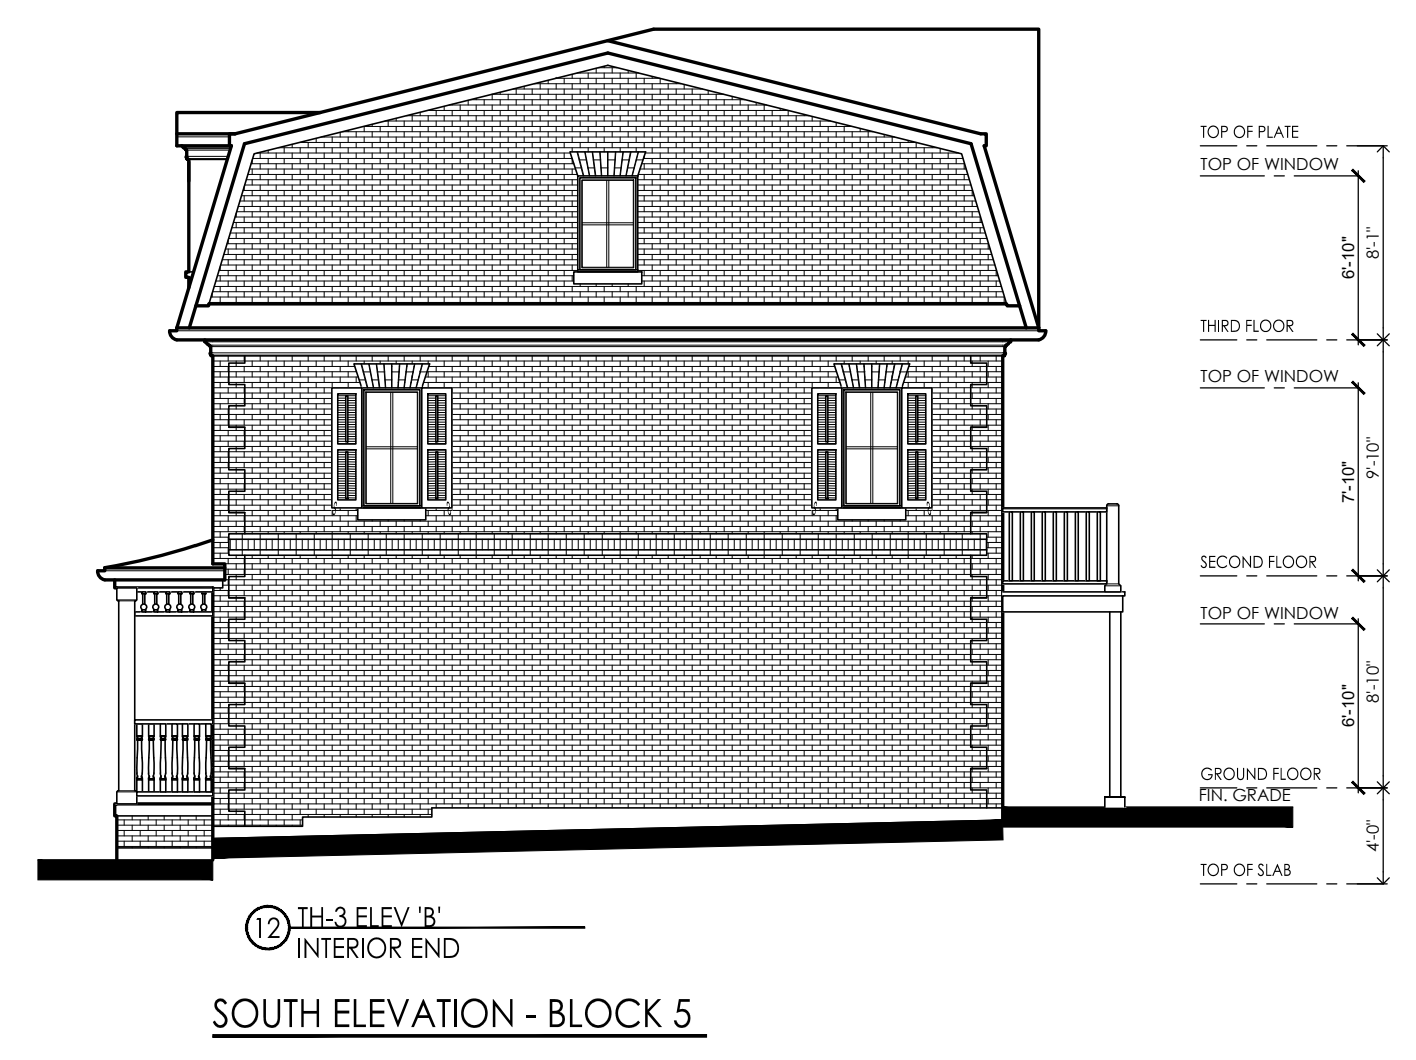


ATTACHMENT 6

THESE DRAWINGS ARE NOT TO BE SCALED.
ALL DIMENSIONS MUST BE VERIFIED BY CONTRACTOR PRIOR TO COMMENCEMENT OF ANY WORK. ANY DISCREPANCIES MUST BE REPORTED DIRECTLY TO SRN ARCHITECTS INC.

PROJECT CONSULTANTS:

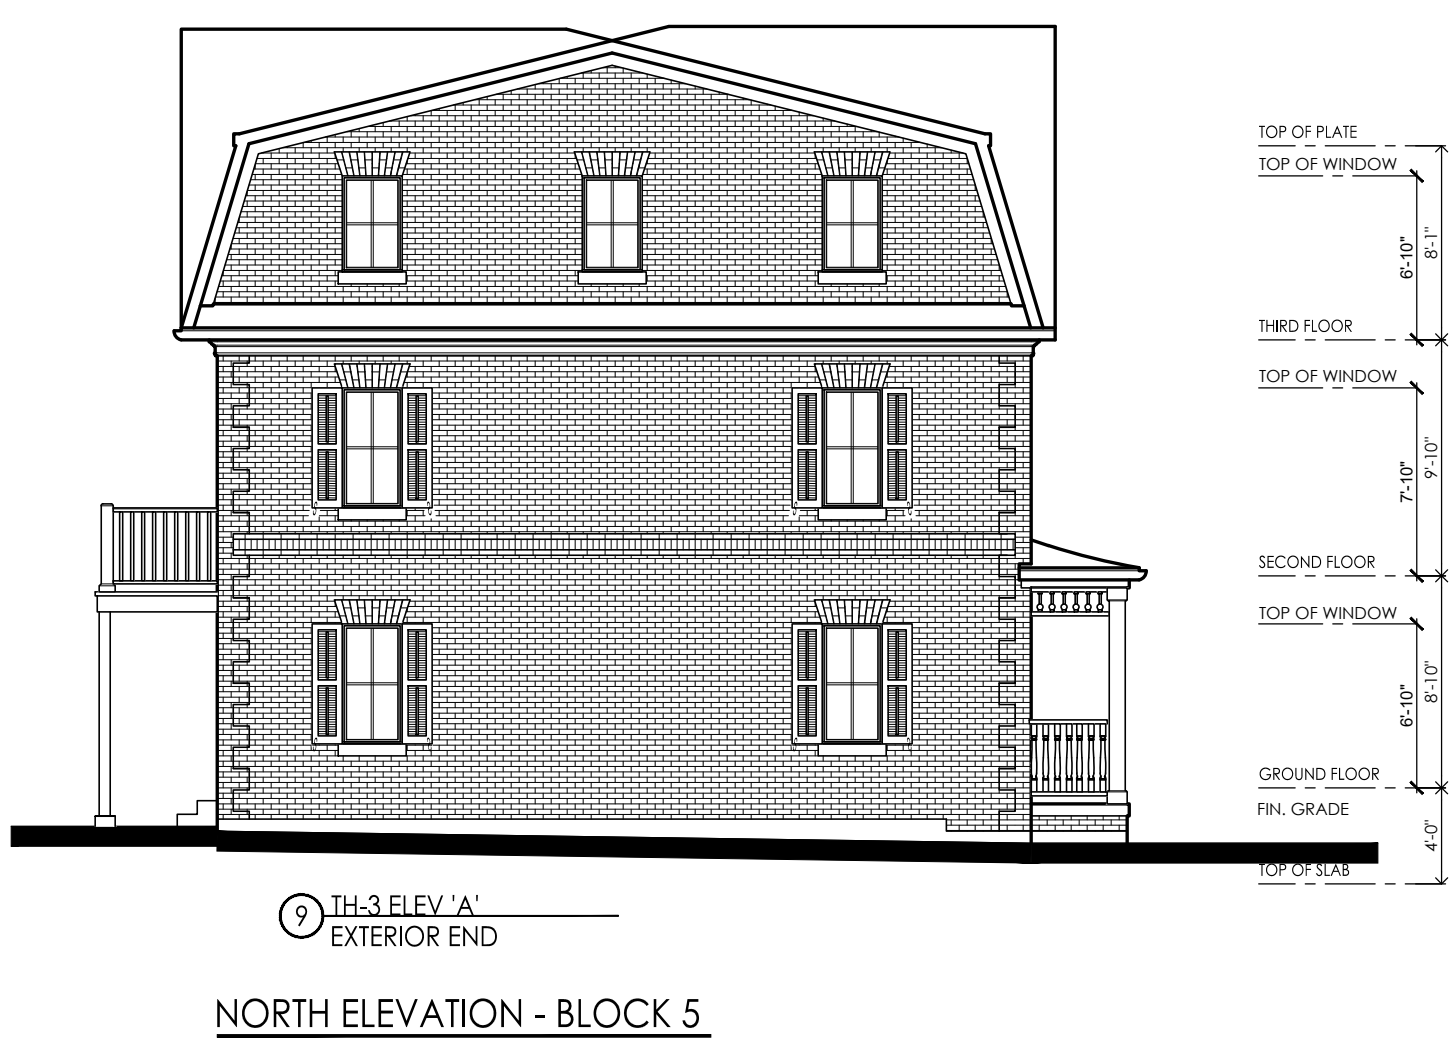

LEGEND

SMOKE ALARM (S)	CARBON MONOXIDE ALARM (CO)
WATERPROOF DUPLEX OUTLET	EXT. LIGHT FIXTURE (WALL MOUNTED)
VENTS AND INTAKES	HYDRO METER
HOSE BB	GAS METER
EXHAUST FAN	FLOOR DRAIN
COLD CELLAR VENT (C)	SOLID BEARING WALL
STOVE VENT	POINT LOAD
FIRE PLACE VENT	FLAT ARCH
DRYER VENT	2 STORY WALL
D.J. DOUBLE JOIST	U/S UNDER SIDE
P.T. PRESSURE TREATED LUMBER	FG FINED GLAZING
G.T. GIRDER TRUSS	GB GLASS BLOCK
A.F.F. ABOVE FINISHED FLOOR	BG BLACK GLASS
BBFM BEAM BY FLOOR MANIF.	(FL) FLUSH
DO* REPEAT SAME JOIST SIZE	(DR) DROPPED

ISSUED OR REVISION COMMENTS

NO.	DESCRIPTION	DATE	DWN	CHK
1	ISSUED FOR SPA	11 APR 16	SD	SD
2	ISSUED FOR SPA	24 AUG 17	NM	NM
3	ISSUED FOR VAUGHAN HERITAGE	13 AUG 19	NM	NM

RN DESIGN LTD.
8395 JANE STREET, SUITE 203
VAUGHAN, ONTARIO, L4K 5Y2
T: 905-738-3177 | F: 905-738-5449

CLIENT
LAURIER HARBOUR (KEELE) INC.

PROJECT LOCATION
**9785, 9797 KEELE STREET
VAUGHAN, ONTARIO**

DRAWING
BLOCK 5 - ELEVATIONS

DATE APR 11/16	SCALE 1/8"=1'-0"
DRAWN BY SD	CHECKED BY SD
PROJECT NUMBER 17005	DRAWING NUMBER SPA 305