

## Context Location Map

**LOCATION:**  
Part Lot 5, Concession 8

**APPLICANT:**  
77 Woodstream Inc.




## Attachment

**FILES:**  
OP.11.003, Z.11.009, & DA.15.072

**DATE:**  
September 17, 2018

**1**

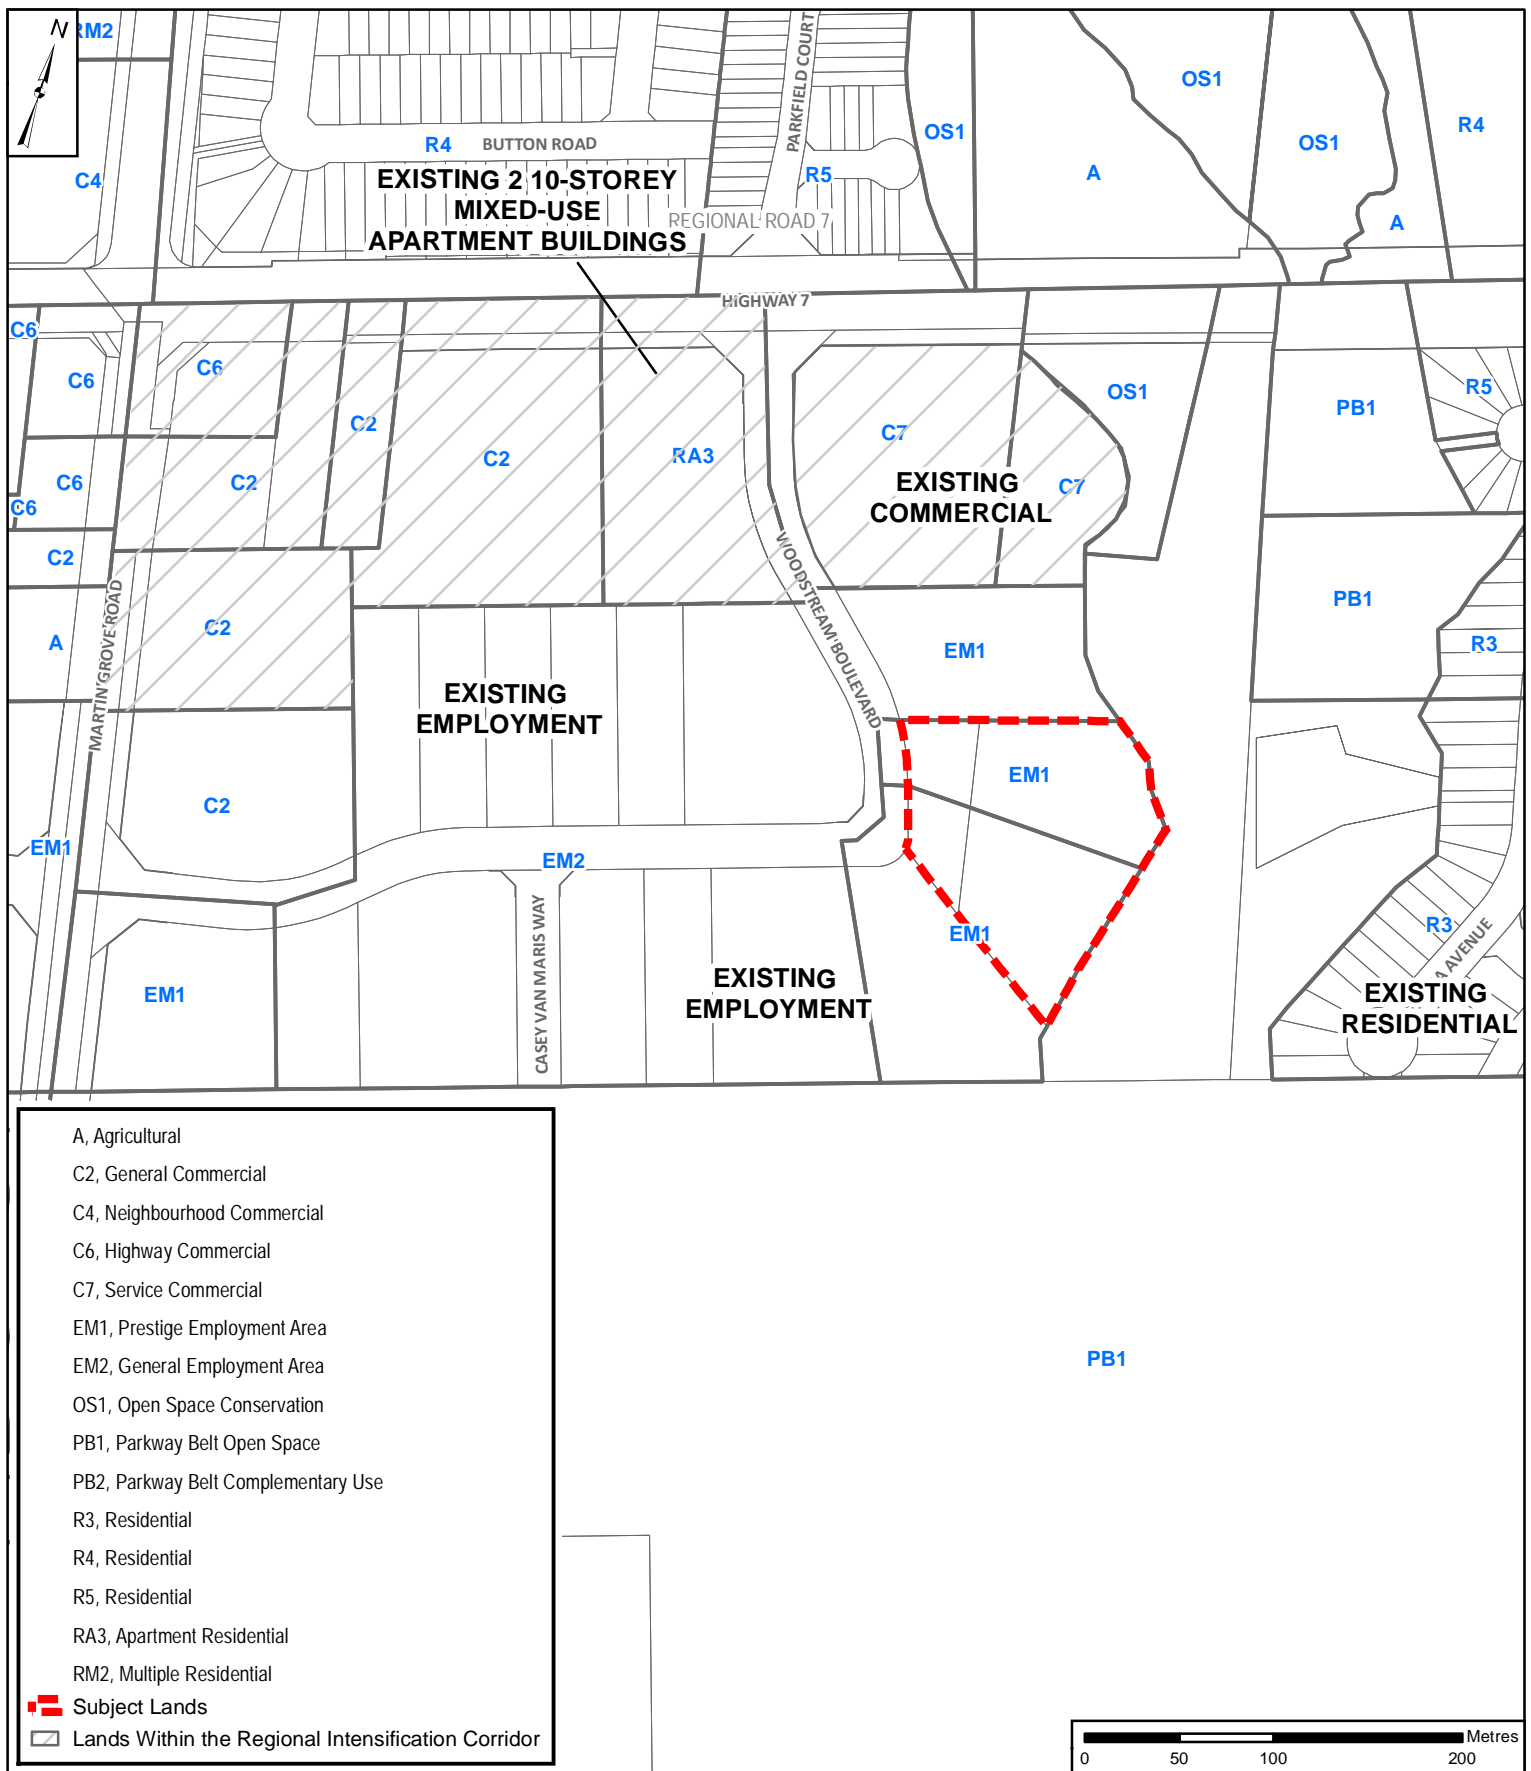

## Location Map

**LOCATION:**  
Part Lot 5, Concession 8

**APPLICANT:**  
77 Woodstream Inc.




## Attachment

**FILES:**  
OP.11.003, Z.11.009, & DA.15.072

**DATE:**  
September 17, 2018

**2**

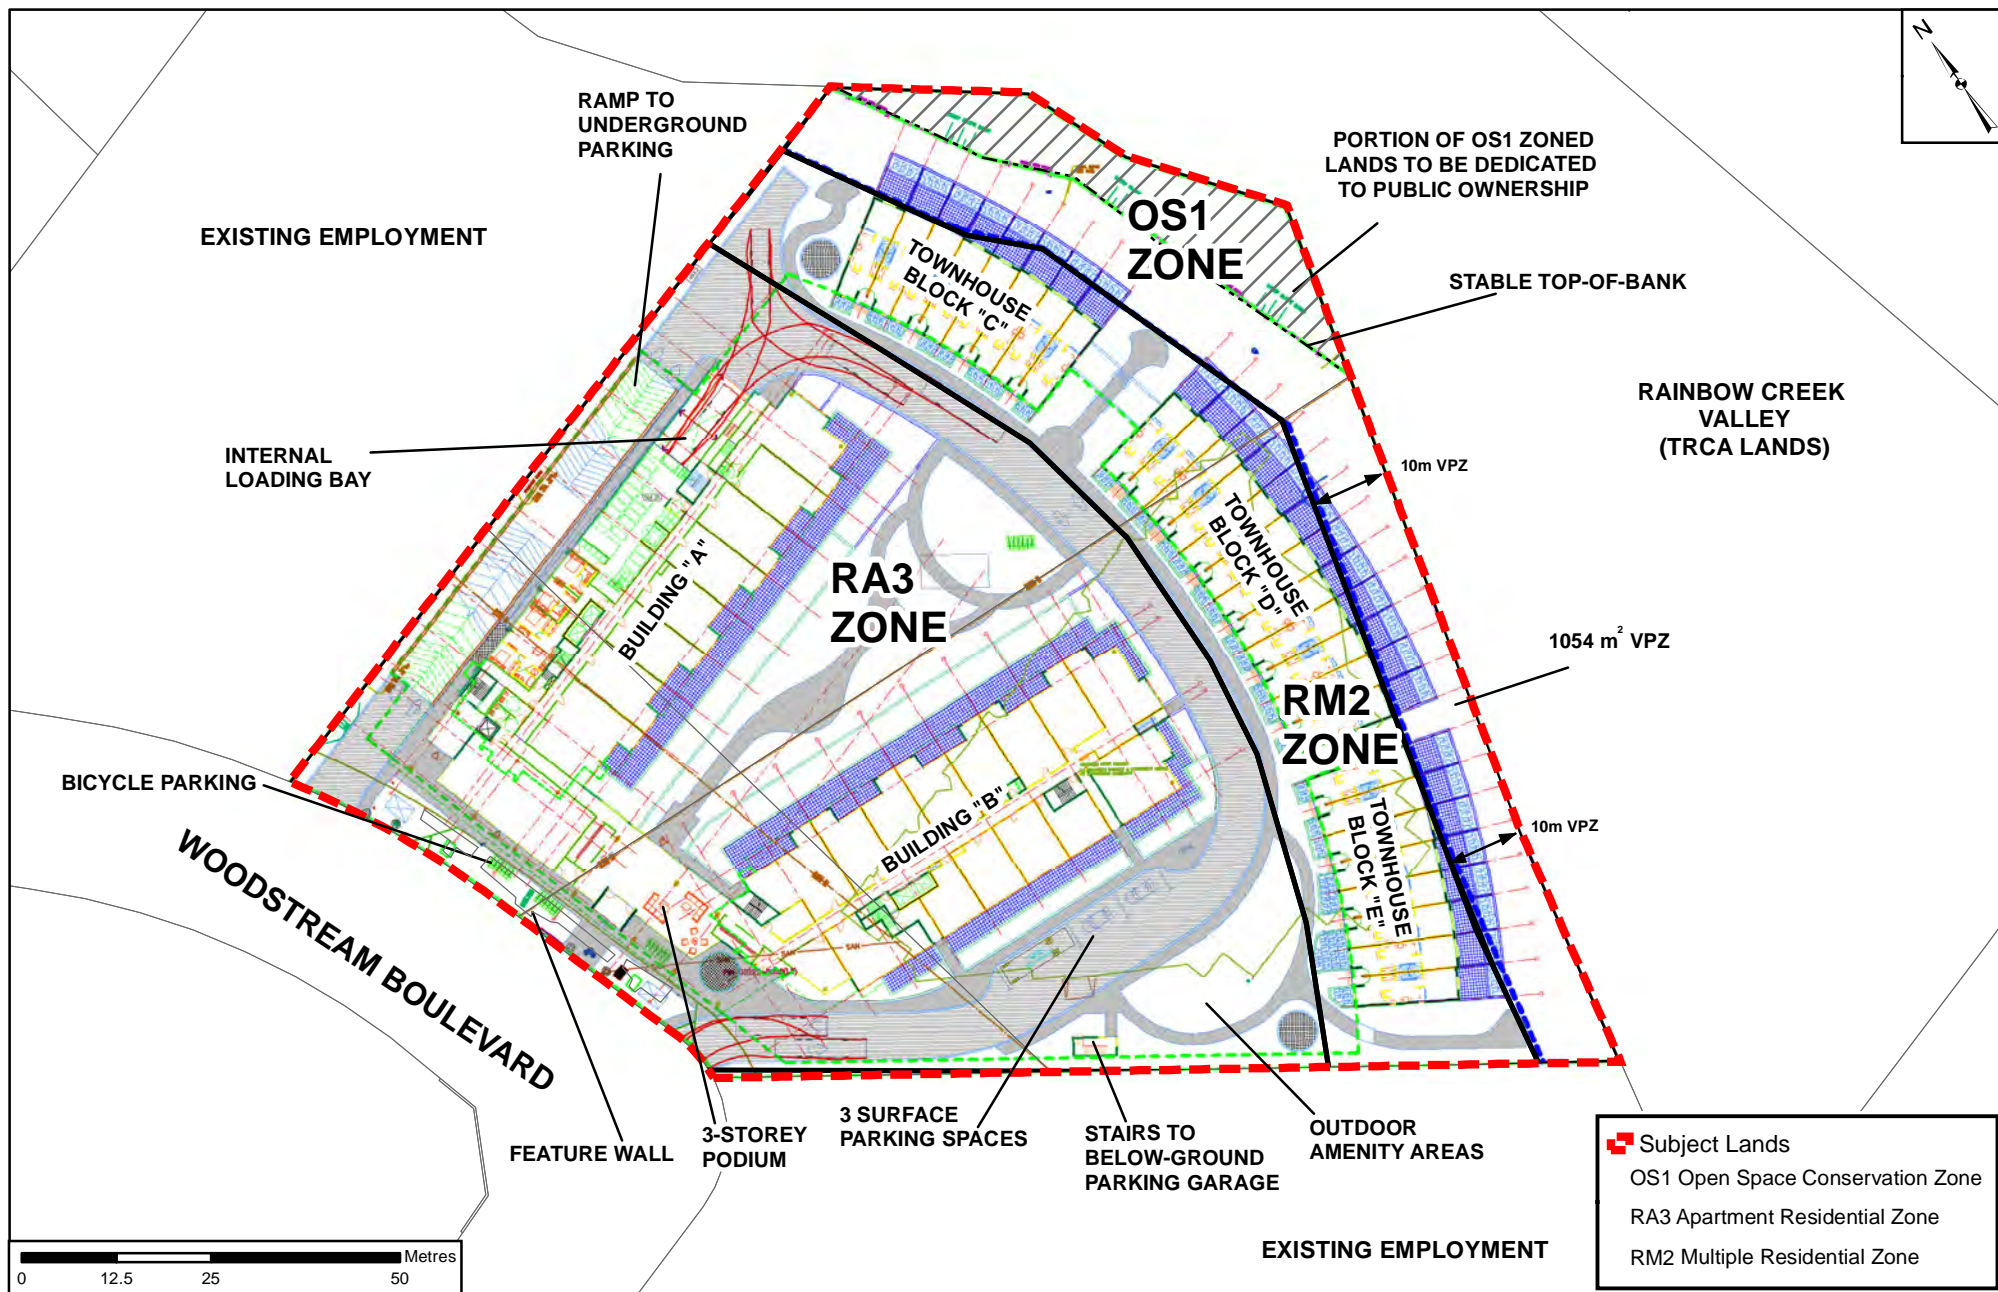

# Site Plan and Zoning

**LOCATION:**  
Part Lot 5, Concession 8

**APPLICANT:**  
77 Woodstream Inc.

Document Path: N:\GIS\_Archive\Attachments\OP\OP.11.003\_Z.11.009\_DA.15.072\OP.11.003\_Z.11.009\_DA.15.072\_SitePlan.mxd



# Attachment


**FILES:**  
OP.11.003, Z.11.009, & DA.15.072

**DATE:**  
September 17, 2018

**3**

Printed on: 8/23/2018



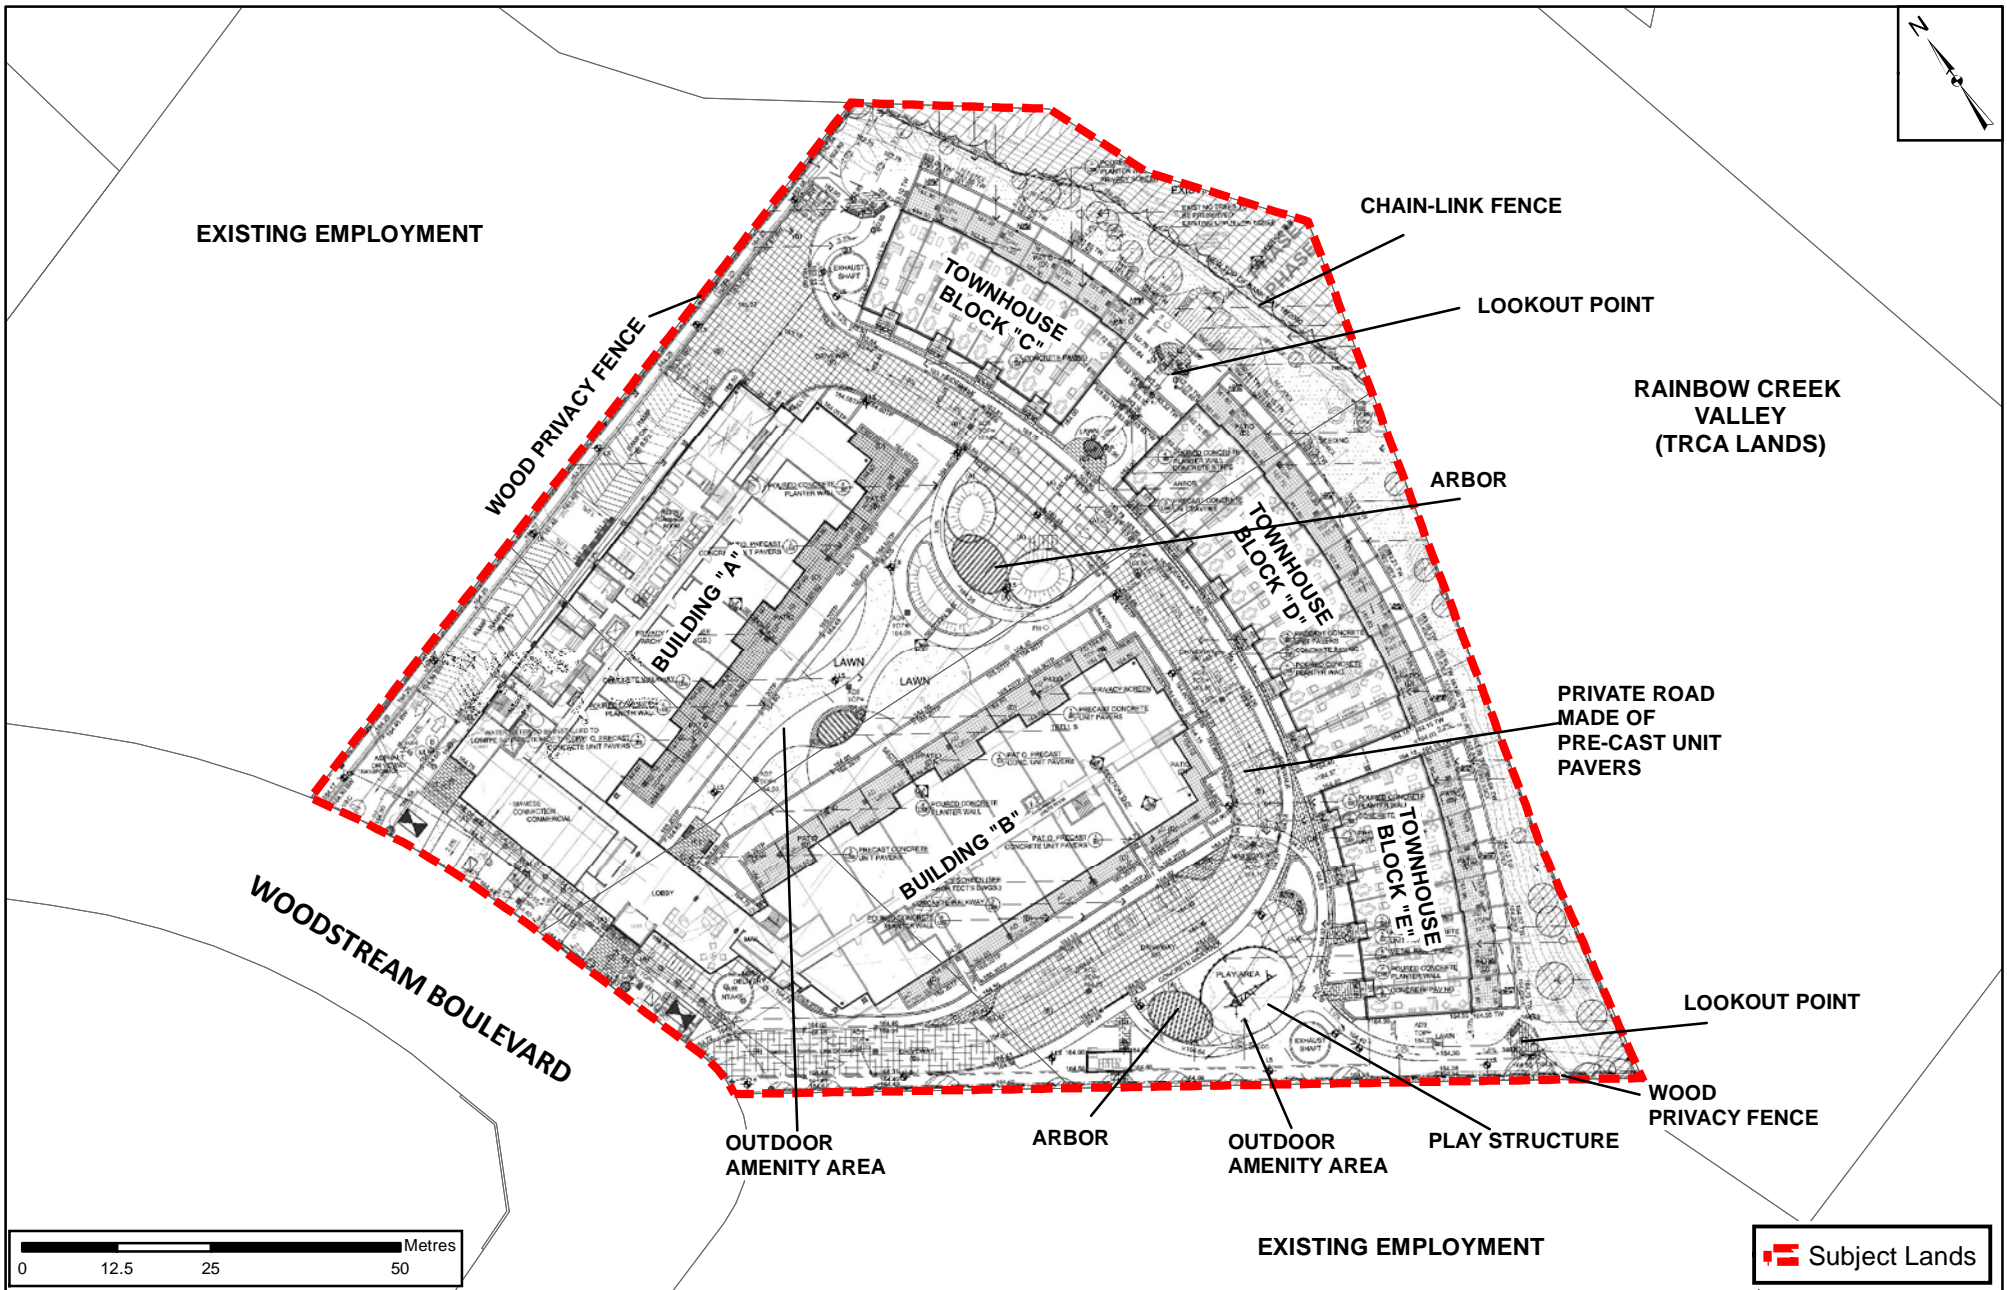

# Landscape Plan

**LOCATION:**  
Part Lot 5, Concession 8

**APPLICANT:**  
77 Woodstream Inc.

Document Path: N:\GIS\_Archive\Attachments\OP\OP.11.003\_Z.11.009\_DA.15.072\OP.11.003\_Z.11.009\_DA.15.072\_LandscapePlan.mxd



# Attachment

**FILES:**  
OP.11.003, Z.11.009, & DA.15.072


**DATE:**  
September 17, 2018

**4**

Printed on: 8/9/2018



WEST ELEVATION (FACING WOODSTREAM BOULEVARD)

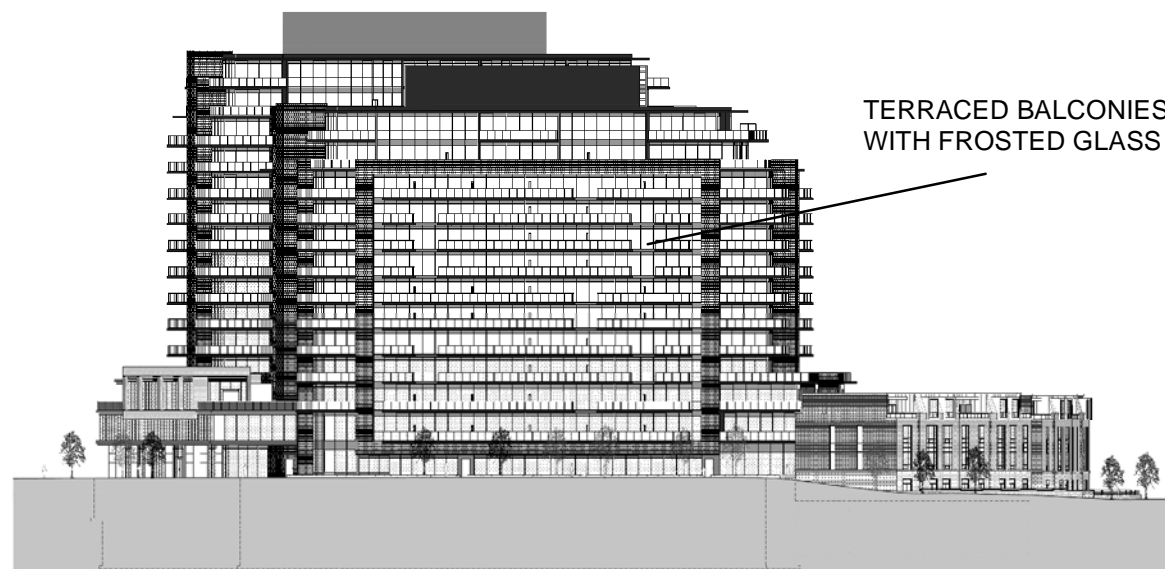

SOUTH ELEVATION (FACING BUILDING "B")

Not to Scale

## Elevations (West and South)

**LOCATION:**  
Part Lot 5, Concession 8

**APPLICANT:**  
77 Woodstream Inc.



## Attachment


**FILES:**  
OP.11.003, Z.11.009, & DA.15.072

**DATE:**  
September 17, 2018

5



EAST ELEVATION

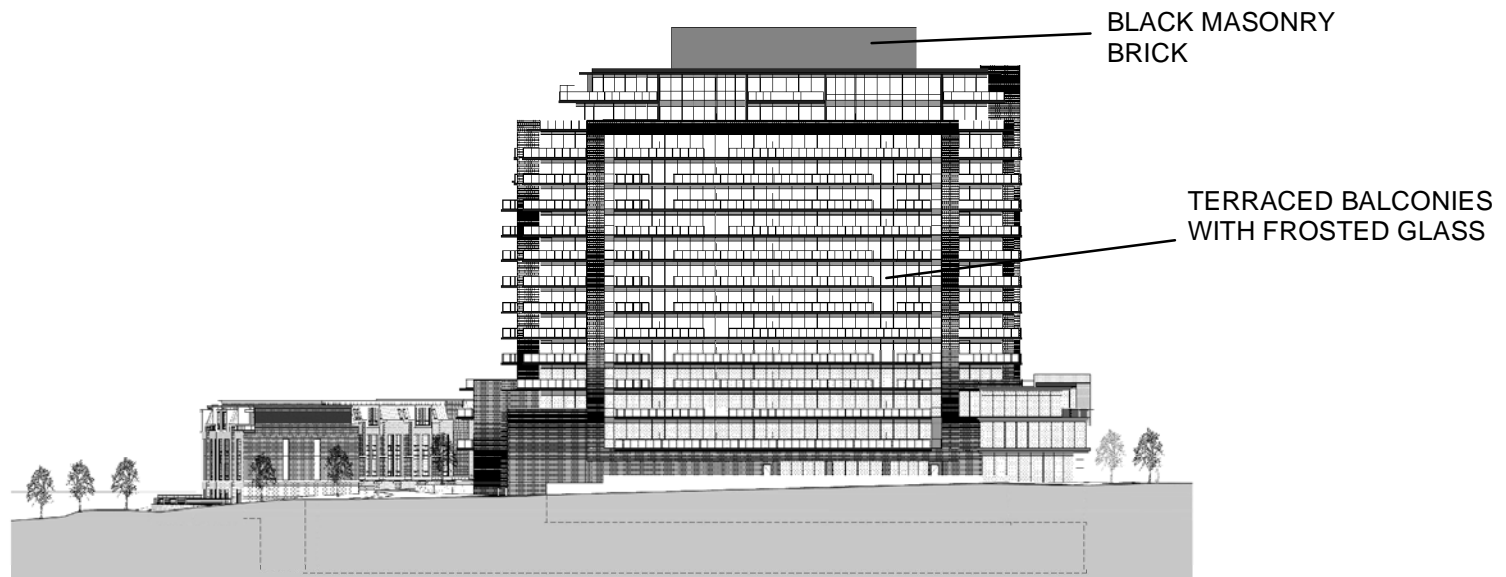

NORTH ELEVATION (FACING BUILDING "A")

Not to Scale

## Elevations (East and North)

**LOCATION:**  
Part Lot 5, Concession 8

**APPLICANT:**  
77 Woodstream Inc.



**FILES:**  
OP.11.003, Z.11.009, & DA.15.072

**DATE:**  
September 17, 2018

6





BLOCKS C, D AND E - WEST ELEVATION (FACING INTERNAL PRIVATE ROAD)



BLOCKS C, D AND E - EAST ELEVATION



TYPICAL END UNIT ELEVATION

Not to Scale

## Townhouse Elevations

**LOCATION:**  
Part Lot 5, Concession 8

**APPLICANT:**  
77 Woodstream Inc.



## Attachment

**FILES:**  
OP.11.003, Z.11.009, & DA.15.072

**DATE:**  
September 17, 2018

7



NORTH-WEST VIEW (FACING WOODSTREAM BOULEVARD)



SOUTH-EAST VIEW



NORTH-EAST VIEW



SOUTH-WEST VIEW

Not to Scale

## Building Perspectives

**LOCATION:**  
Part Lot 5, Concession 8

**APPLICANT:**  
77 Woodstream Inc.




## Attachment

**FILES:**  
OP.11.003, Z.11.009, & DA.15.072

**DATE:**  
September 17, 2018

8



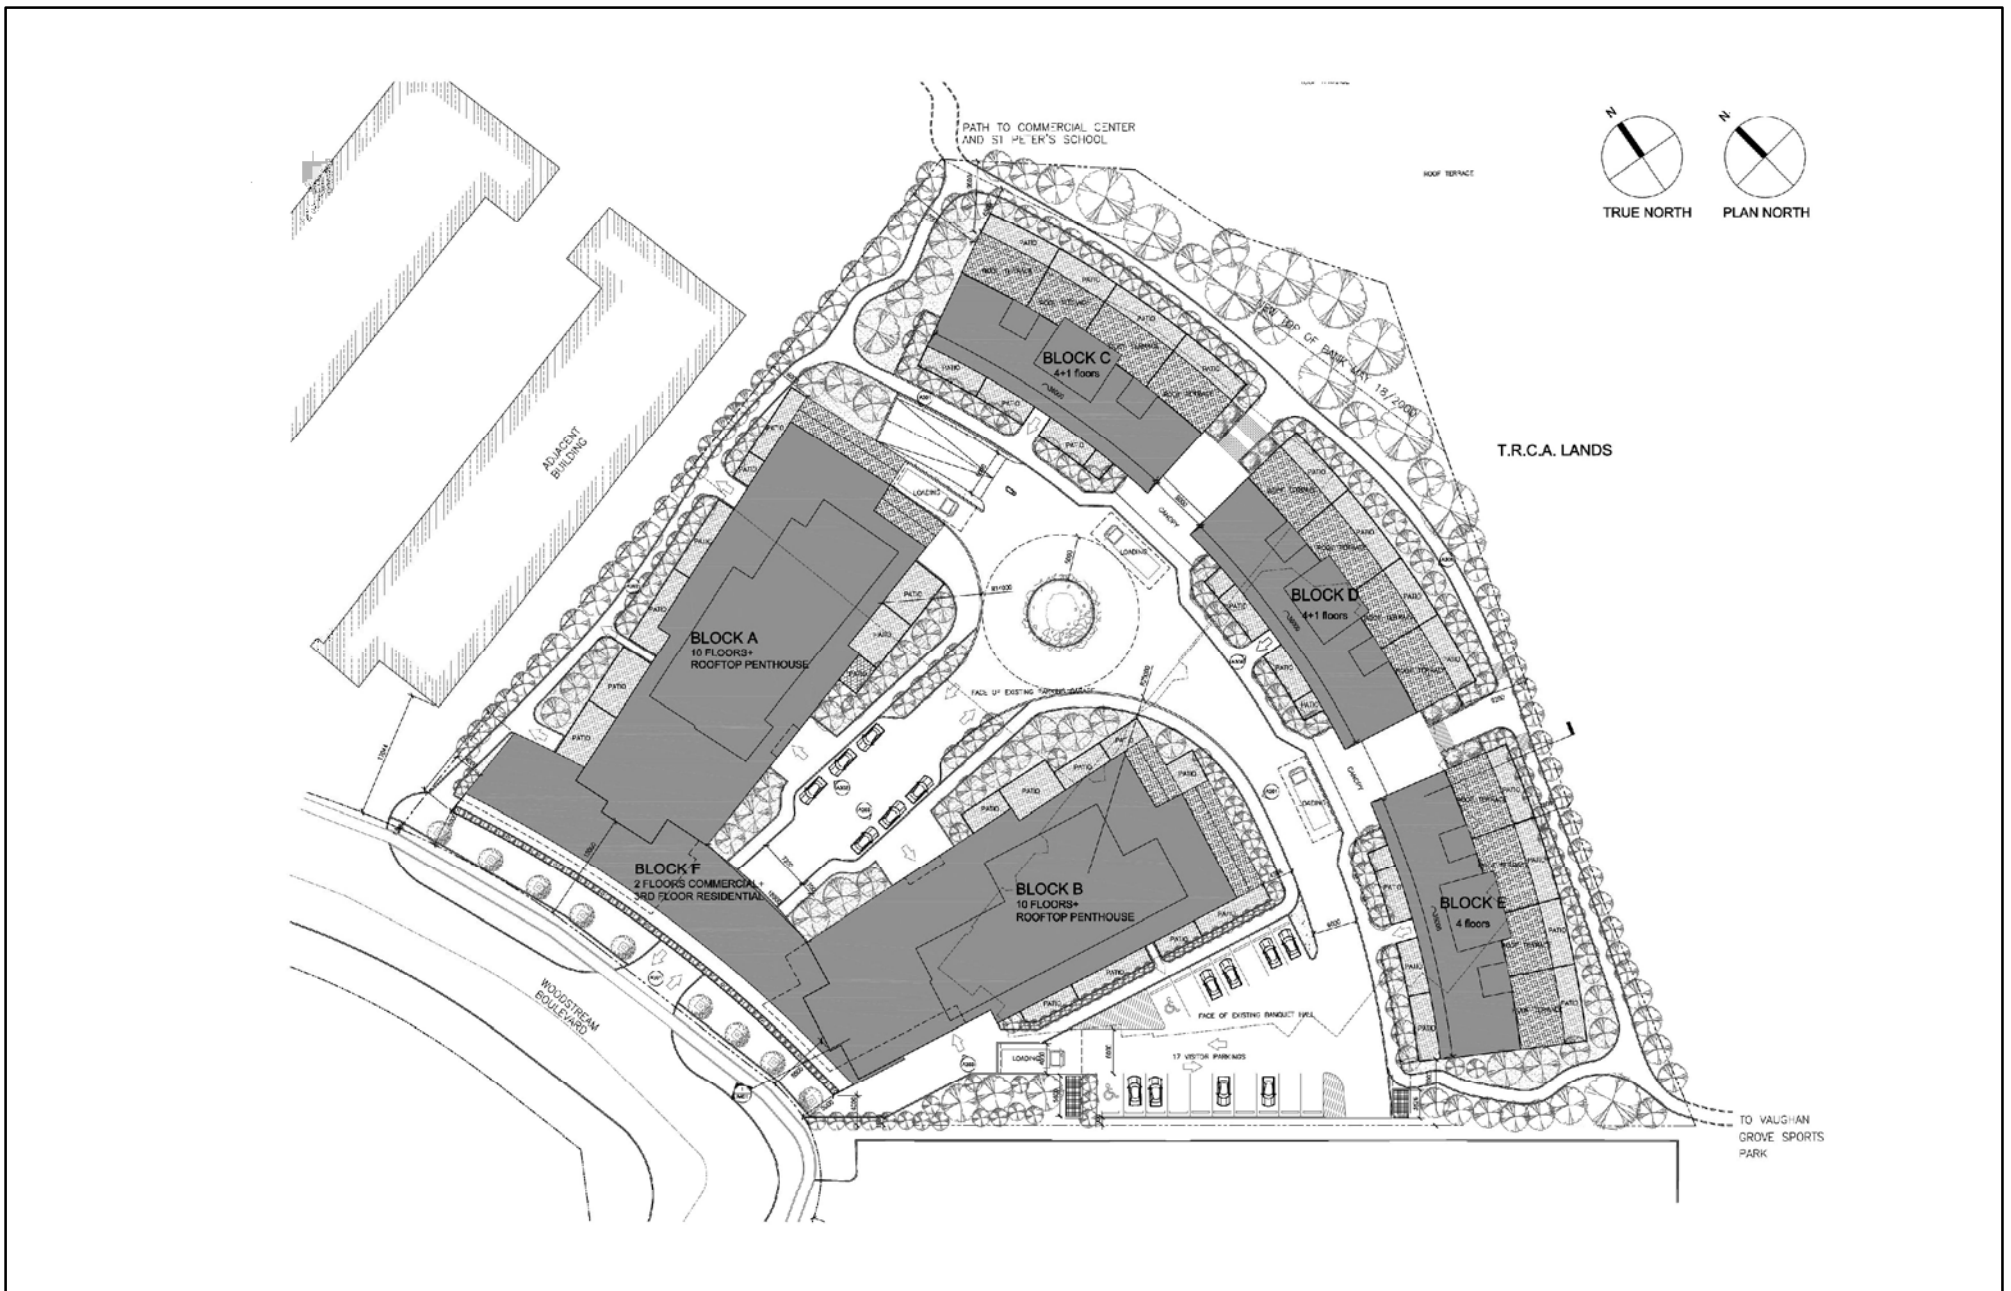

## Development Proposal Considered at the June 14, 2011 Public Hearing

**LOCATION:**  
Part Lot 5, Concession 8

**APPLICANT:**  
77 Woodstream Inc.

Document Path: N:\GIS\_Archive\Attachments\OP\OP.11.003\_Z.11.009\_DA.15.072\OP.11.003\_Z.11.009\_DA.15.072\_DevProposal2011.mxd




## Attachment

**FILES:**  
OP.11.003, Z.11.009, & DA.15.072

**DATE:**  
September 17, 2018

9

Printed on: 8/3/2018

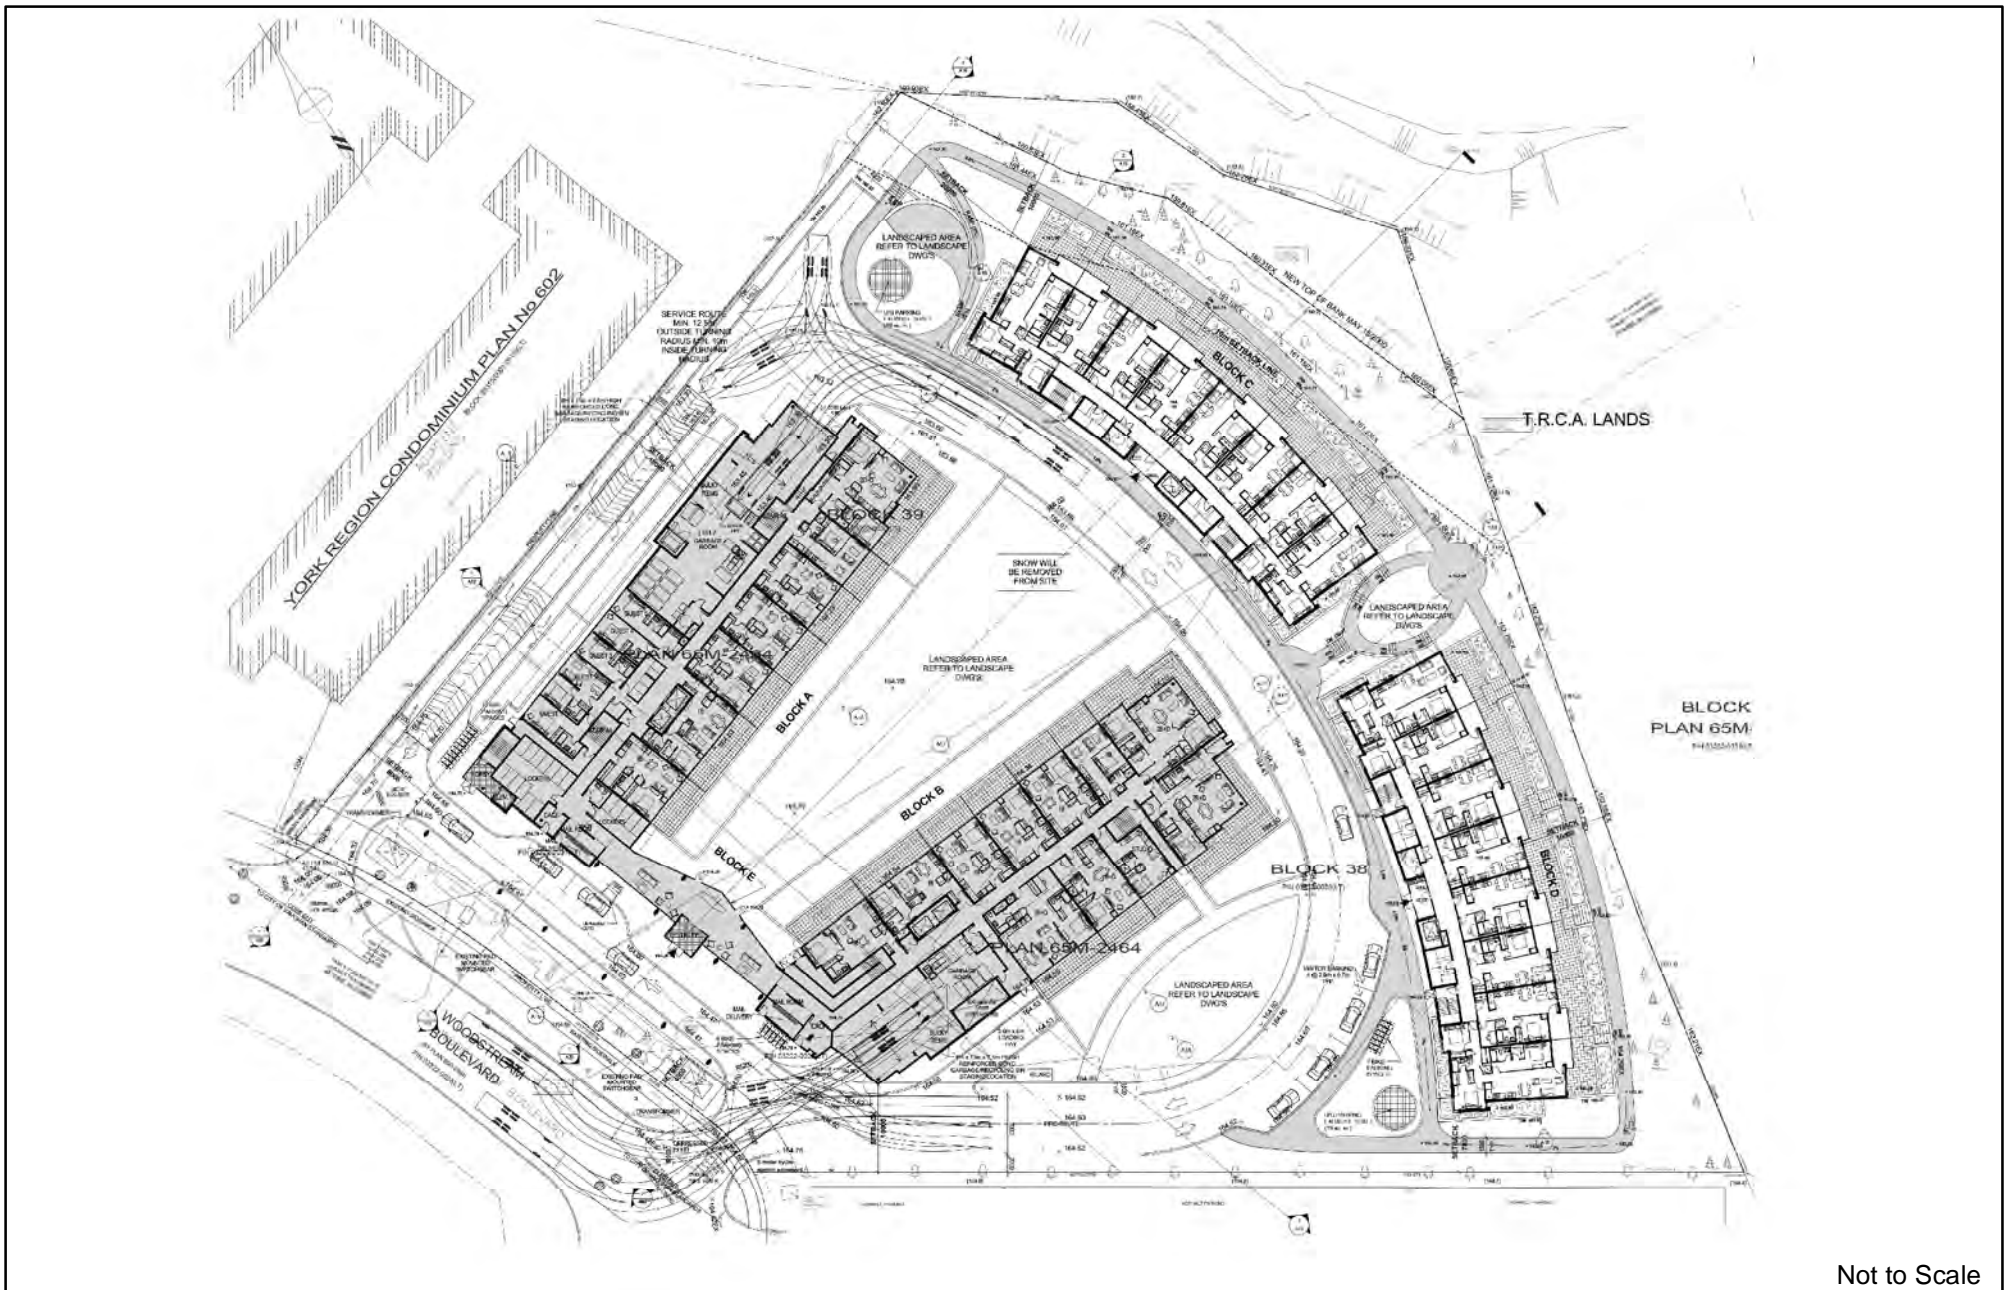

Not to Scale

## Development Proposal Considered at the May 3, 2016 Public Hearing

**LOCATION:**  
Part Lot 5, Concession 8

**APPLICANT:**  
77 Woodstream Inc.

Document Path: N:\GIS\_Archive\Attachments\OP\OP.11.003\_Z.11.009\_DA.15.072\OP.11.003\_Z.11.009\_DA.15.072\_DevProposal2016.mxd



## Attachment

**FILES:**  
OP.11.003, Z.11.009, & DA.15.072

**DATE:**  
September 17, 2018

10

Printed on: 8/3/2018