

*Not to Scale*

## Context Location Map

LOCATION:  
Parts 1, 2, 3, 4, 5, 65R-37397  
Part of Lot 2, Concession 4

APPLICANT: Stellarbridge Management Inc.

N:\GIS\_ARCHIVE\Attachments\Z\z.16.034.dwg




## Attachment

FILE:  
Z.16.034

DATE:  
September 5, 2018

1

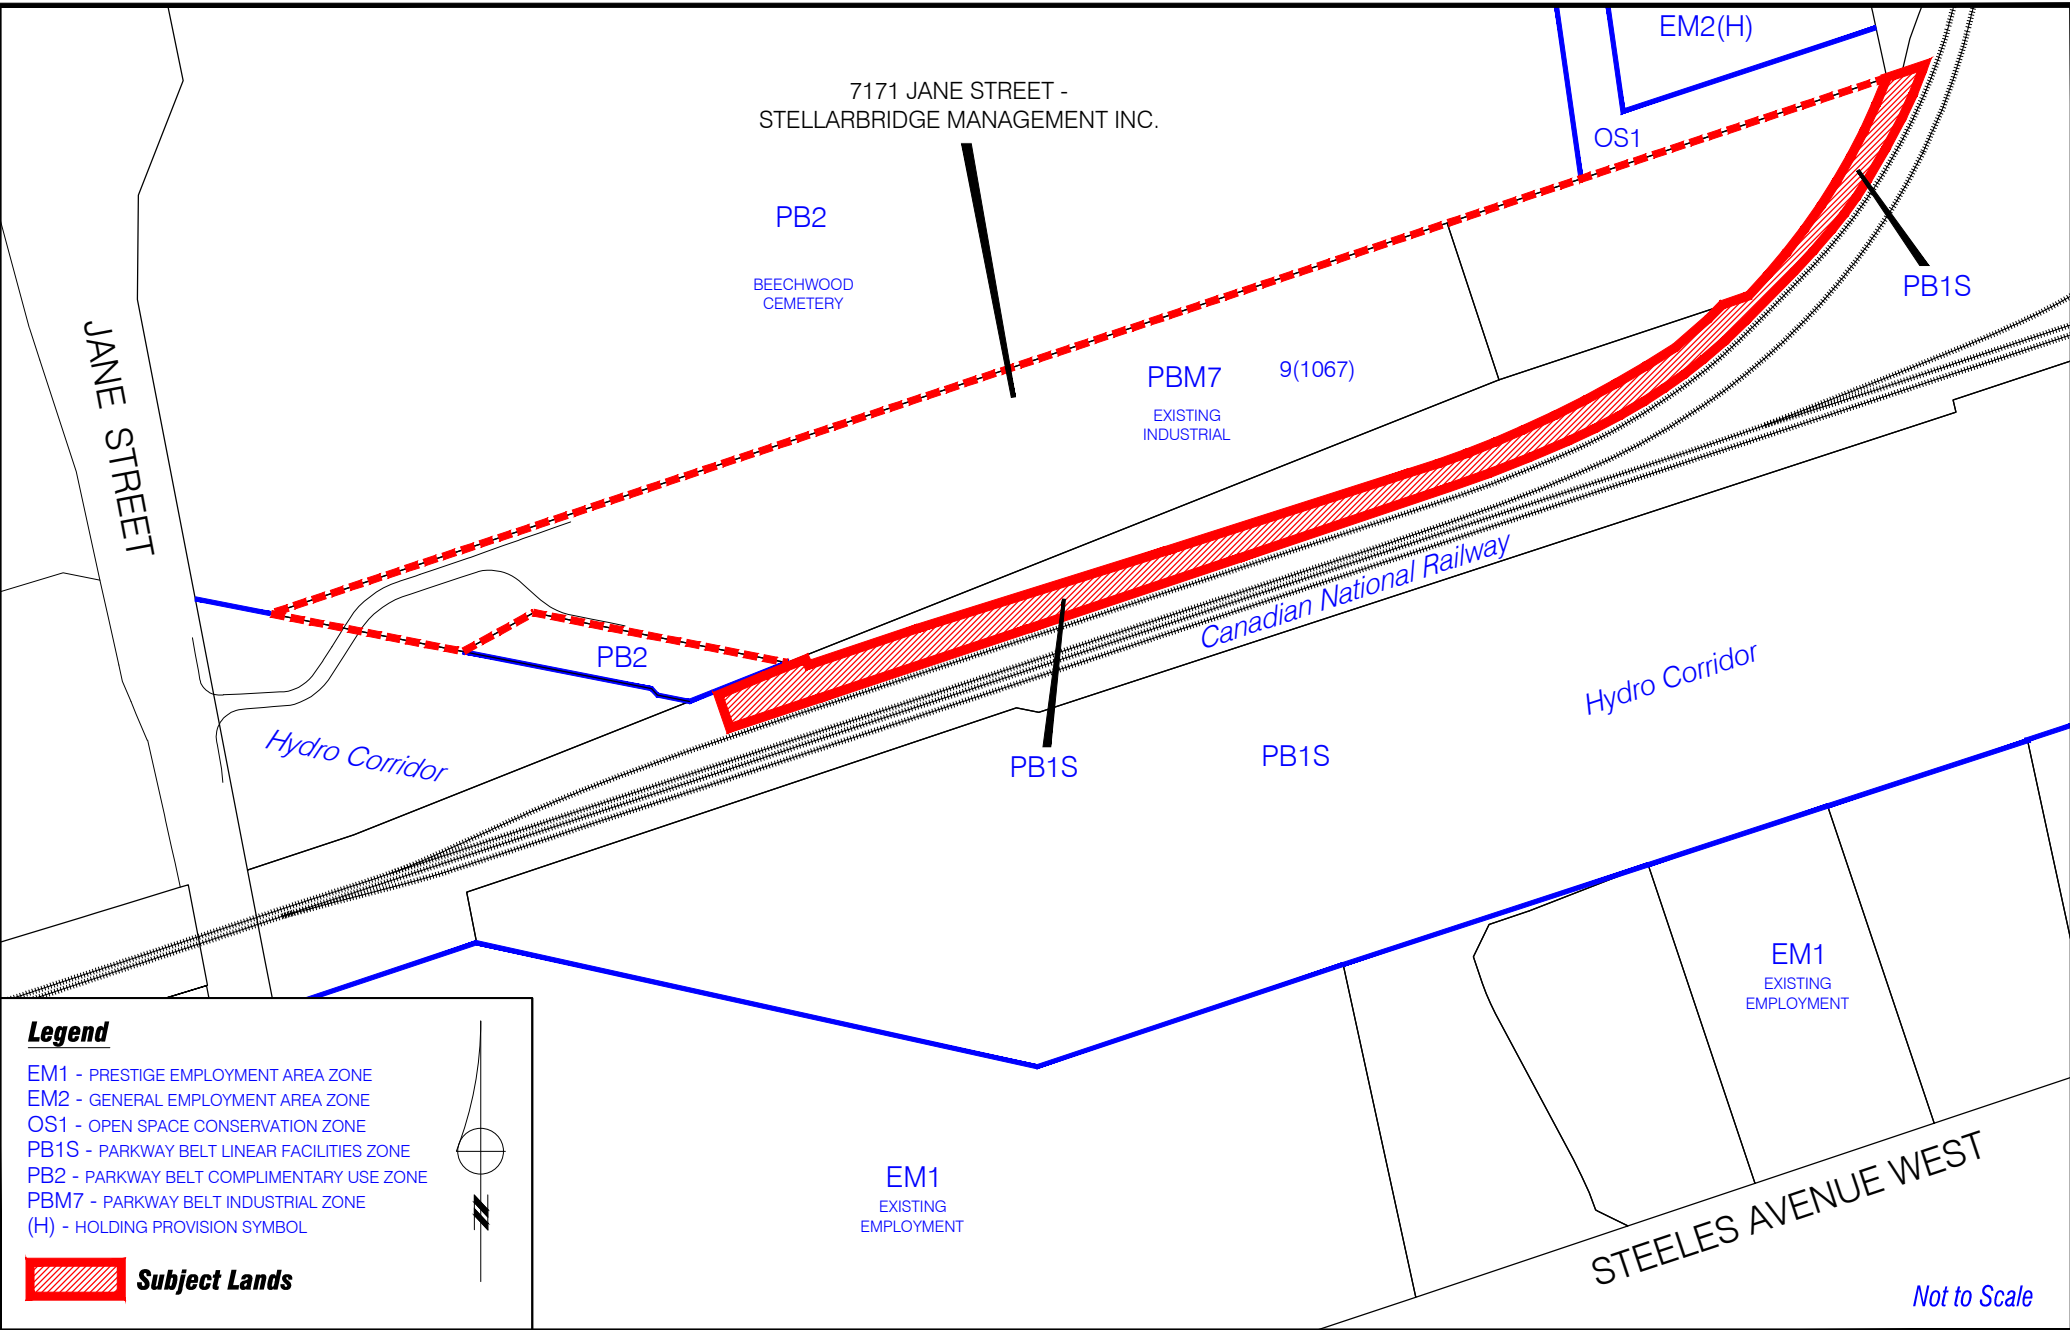

# Location Map

LOCATION:  
Parts 1, 2, 3, 4, 5, 65R-36671  
Part of Lot 2, Concession 4

APPLICANT: Stellarbridge Management Inc.



Attachment  
FILE:  
Z.16.034  
DATE:  
September 5, 2018  
**2**

JANE STREET

7171 JANE STREET -  
STELLARBRIDGE MANAGEMENT INC.

PART "A"  
(PARTS 1 & 2 OF  
PLAN 65R-37397)

PB1S  
9(1067)

PBM7  
9(1067)

C N Railway

PART "B"  
(PARTS 3 & 5 OF  
PLAN 65R-37397)

PBM7  
9(1067)

----- **Subject Lands**



Not to Scale

## Proposed Zoning

LOCATION:  
Parts 1, 2, 3, 4, 5, 65R-37397  
Part of Lot 2, Concession 4

APPLICANT: Stellarbridge Management Inc.

N:\GIS\_ARCHIVE\Attachments\Z\z.16.034.dwg



## Attachment

FILE:  
Z.16.034

DATE:  
September 5, 2018

3