



WEST ELEVATION (FACING DUFFERIN STREET)

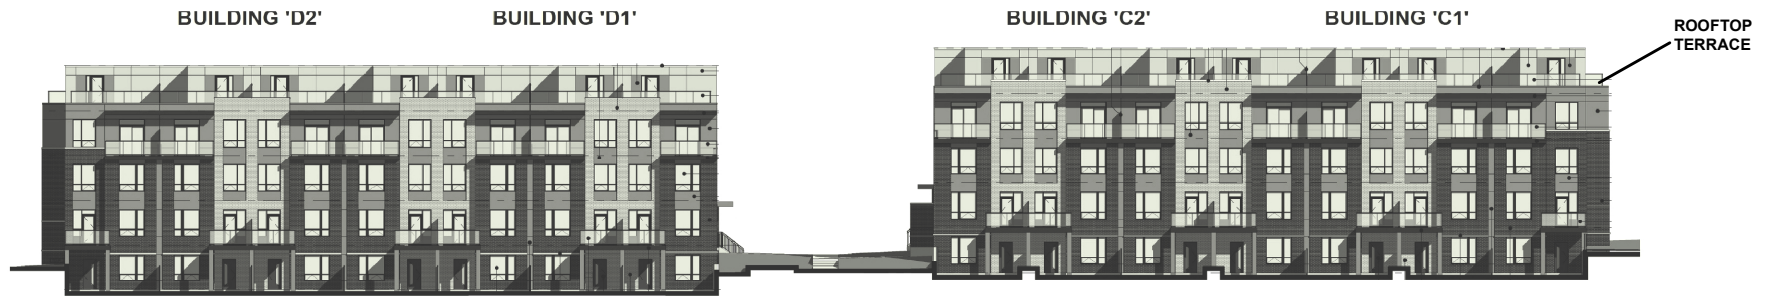

EAST ELEVATION

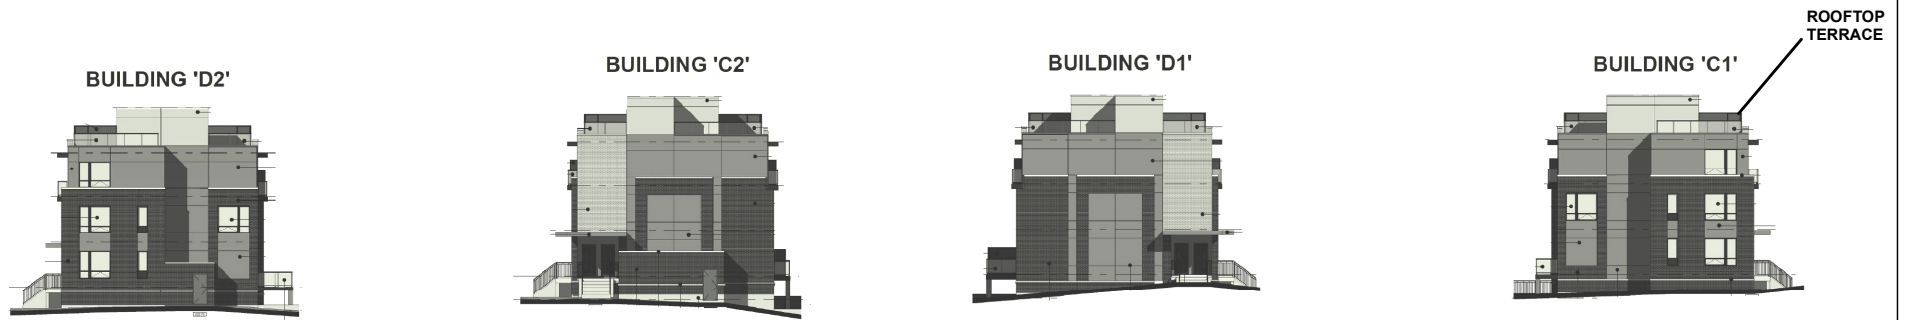

SOUTH ELEVATION

NORTH ELEVATION

Not to Scale

Typical Elevations - Buildings C1, C2, D1 & D2 (Dufferin Street)

Attachment

LOCATION:
Part of Lot 15, Concession 2

APPLICANT:
Rutherford Contwo Investments Limited



FILES:
Z.15.031 & DA.15.074

DATE:
November 5, 2019

6