



**NORTH ELEVATION (FACING RUTHERFORD ROAD)**

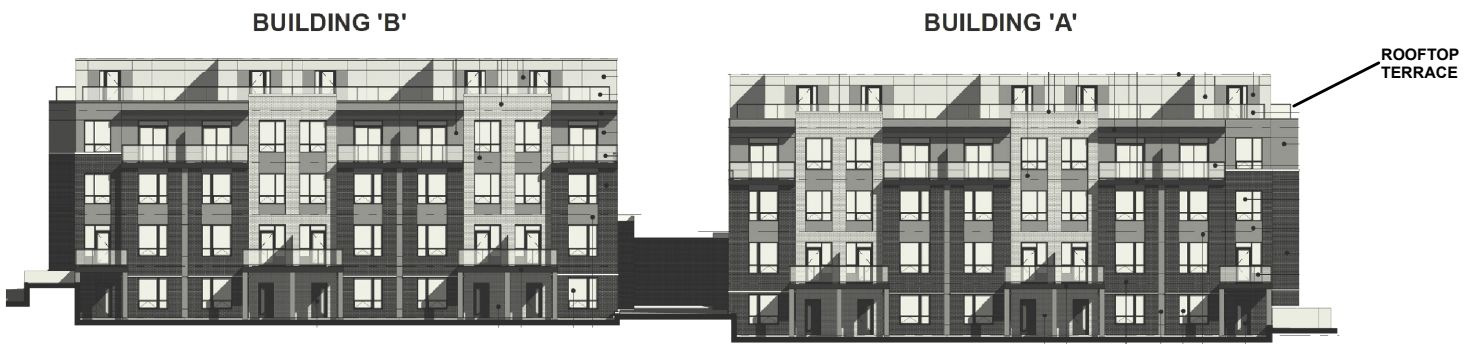

**SOUTH ELEVATION**

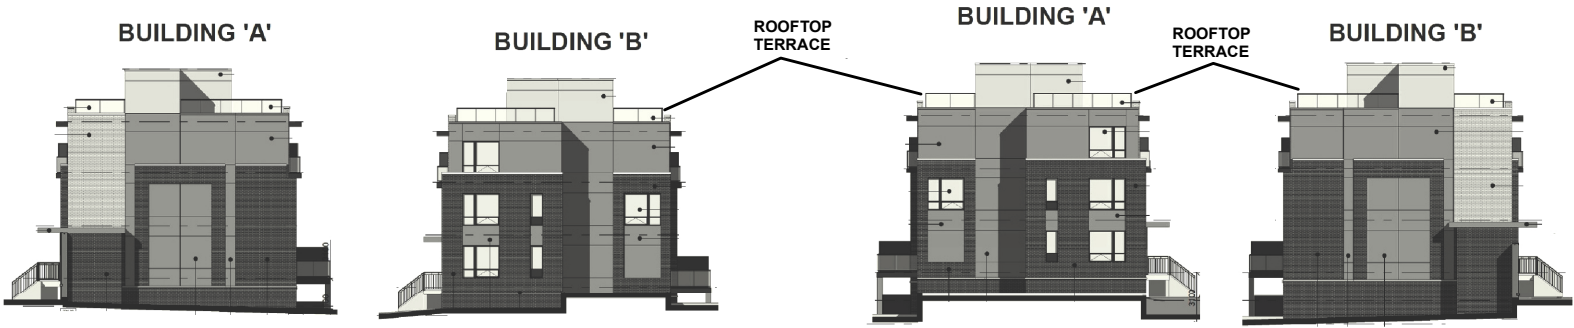

**WEST ELEVATION**

**EAST ELEVATION**

Not to Scale

# Typical Elevations - Buildings A & B (Rutherford Road)

# Attachment

**LOCATION:**  
Part of Lot 15, Concession 2

**APPLICANT:**  
Rutherford Contwo Investments Limited



**FILES:**  
Z.15.031 & DA.15.074

**DATE:**  
November 5, 2019

**7**