

THE CITY OF VAUGHAN

BY-LAW

BY-LAW NUMBER 182-2019

A By-law to amend Parking By-law No. 064-2019, as amended, to introduce parking restrictions on Bass Pro Mills Drive.

NOW THEREFORE the Council of The Corporation of the City of Vaughan ENACTS AS FOLLOWS:

1. THAT City of Vaughan By-law 064-2019, as amended, be and is hereby further amended by adding the following provision to Schedule “A”, Part 3, no stopping:

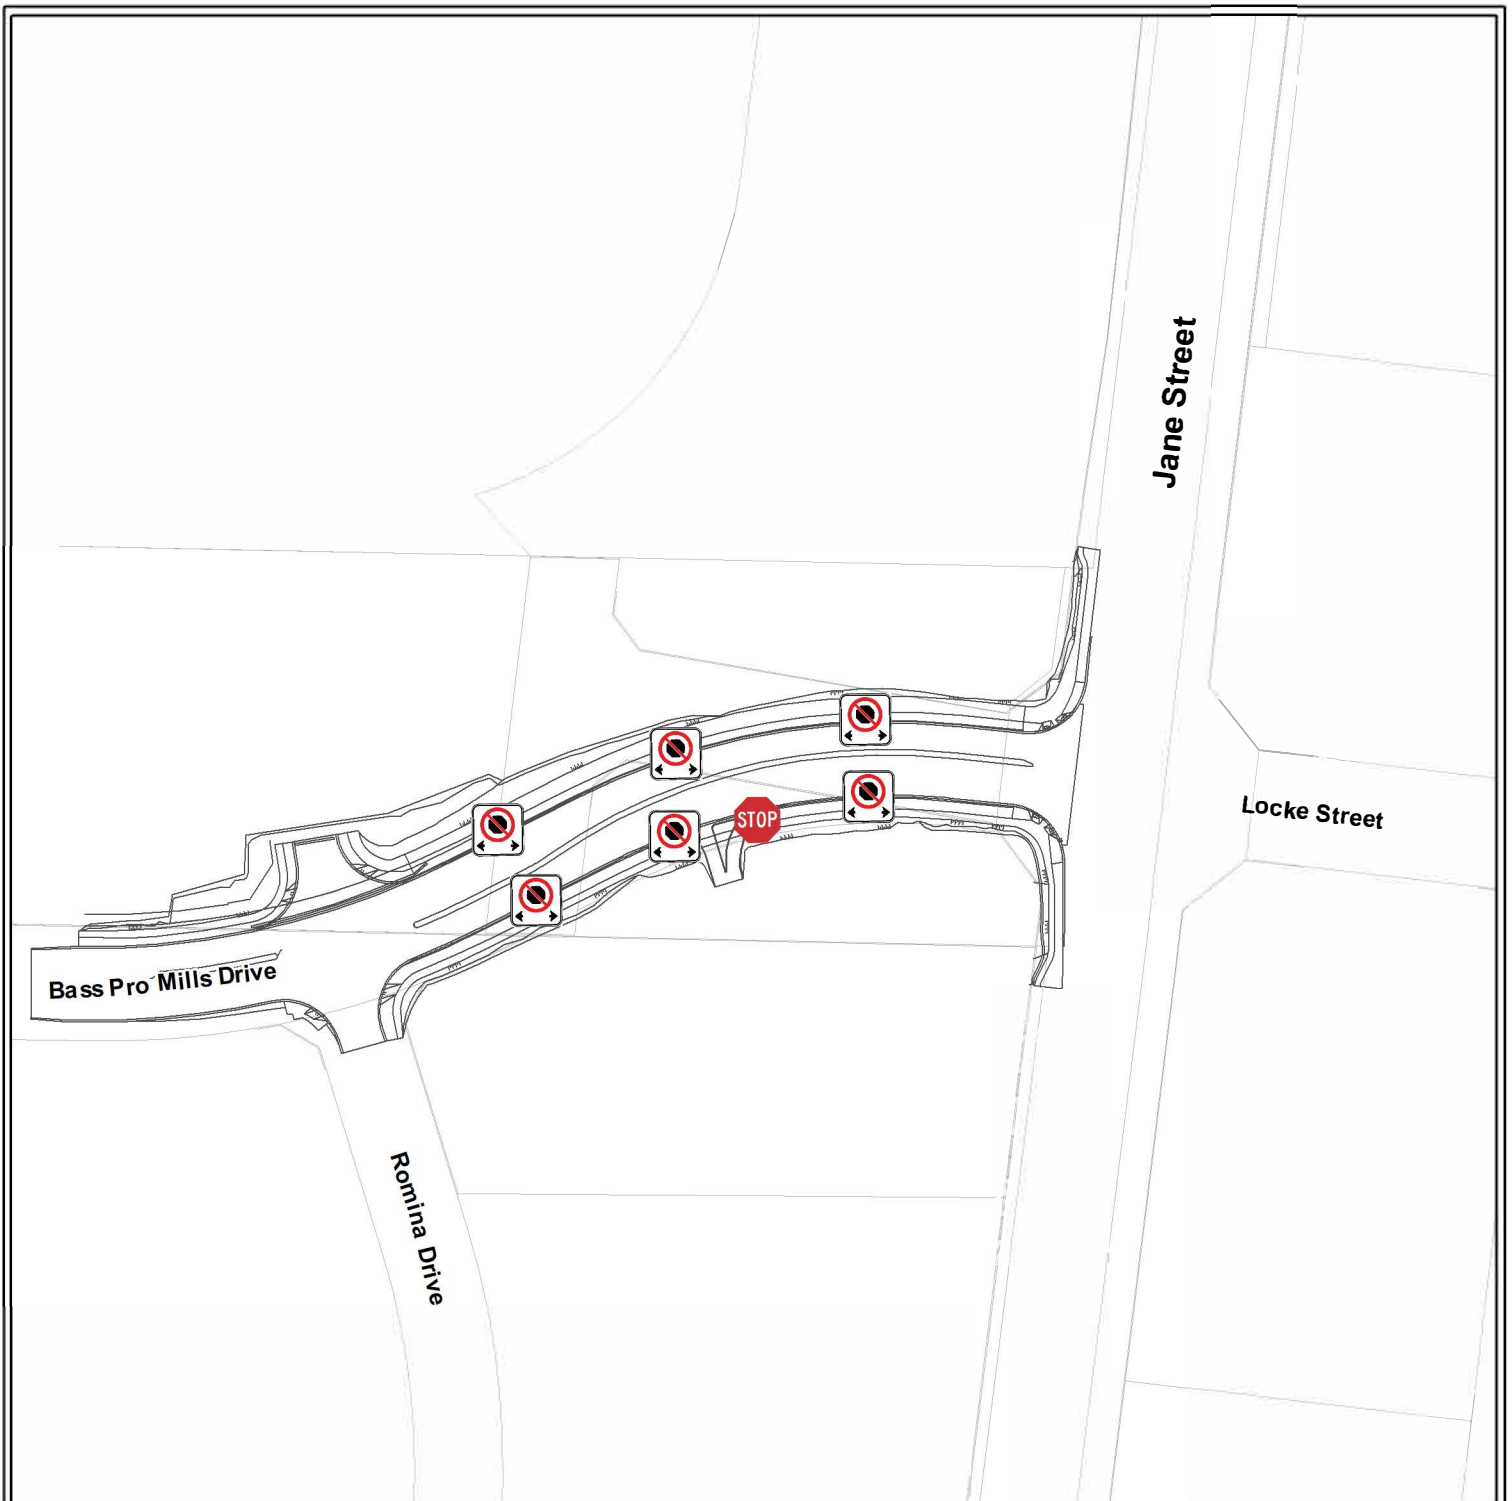
<u>HIGHWAY</u>	<u>SIDE</u>	<u>FROM AND TO</u>	<u>PROHIBITED TIME OF DAY</u>
Bass Pro Mills Drive	North & South	From east limit of Romina Drive to west limit of Jane Street	Anytime

Enacted by City of Vaughan Council this 17th day of December, 2019.

Hon. Maurizio Bevilacqua, Mayor




Todd Coles, City Clerk

ATTACHMENT 1



Proposed No Stopping Limits on Bass Pro Mills Drive Extension

LEGEND

-  Proposed Stop Signs
-  Proposed No Stopping Signs
-  New Road Construction
-  Existing Property Lines



NOT TO SCALE