



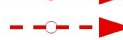
# ATTACHMENT No. 1

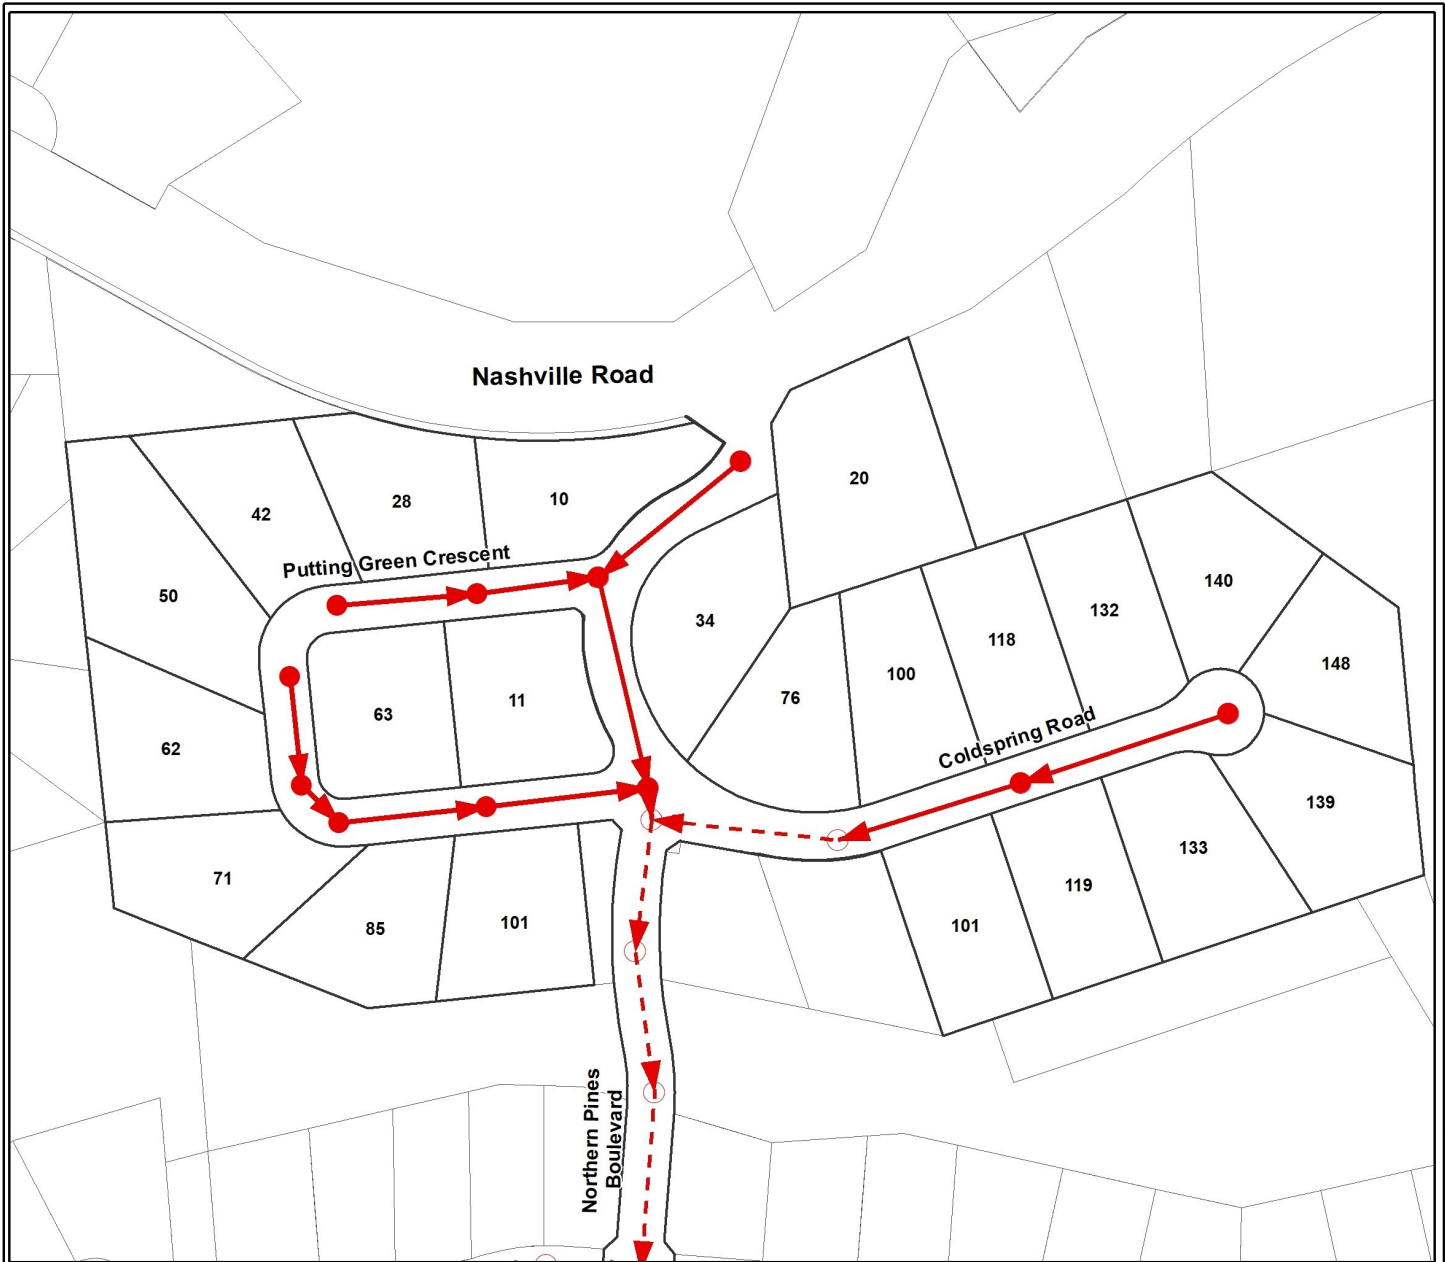

## LOCATION MAP

### COLDSPRING ROAD and PUTTING GREEN CRESCENT SANITARY SEWER INSTALLATION

#### LEGEND

-  New Sanitary Sewer
-  Existing Sanitary Sewer



NOT TO SCALE