

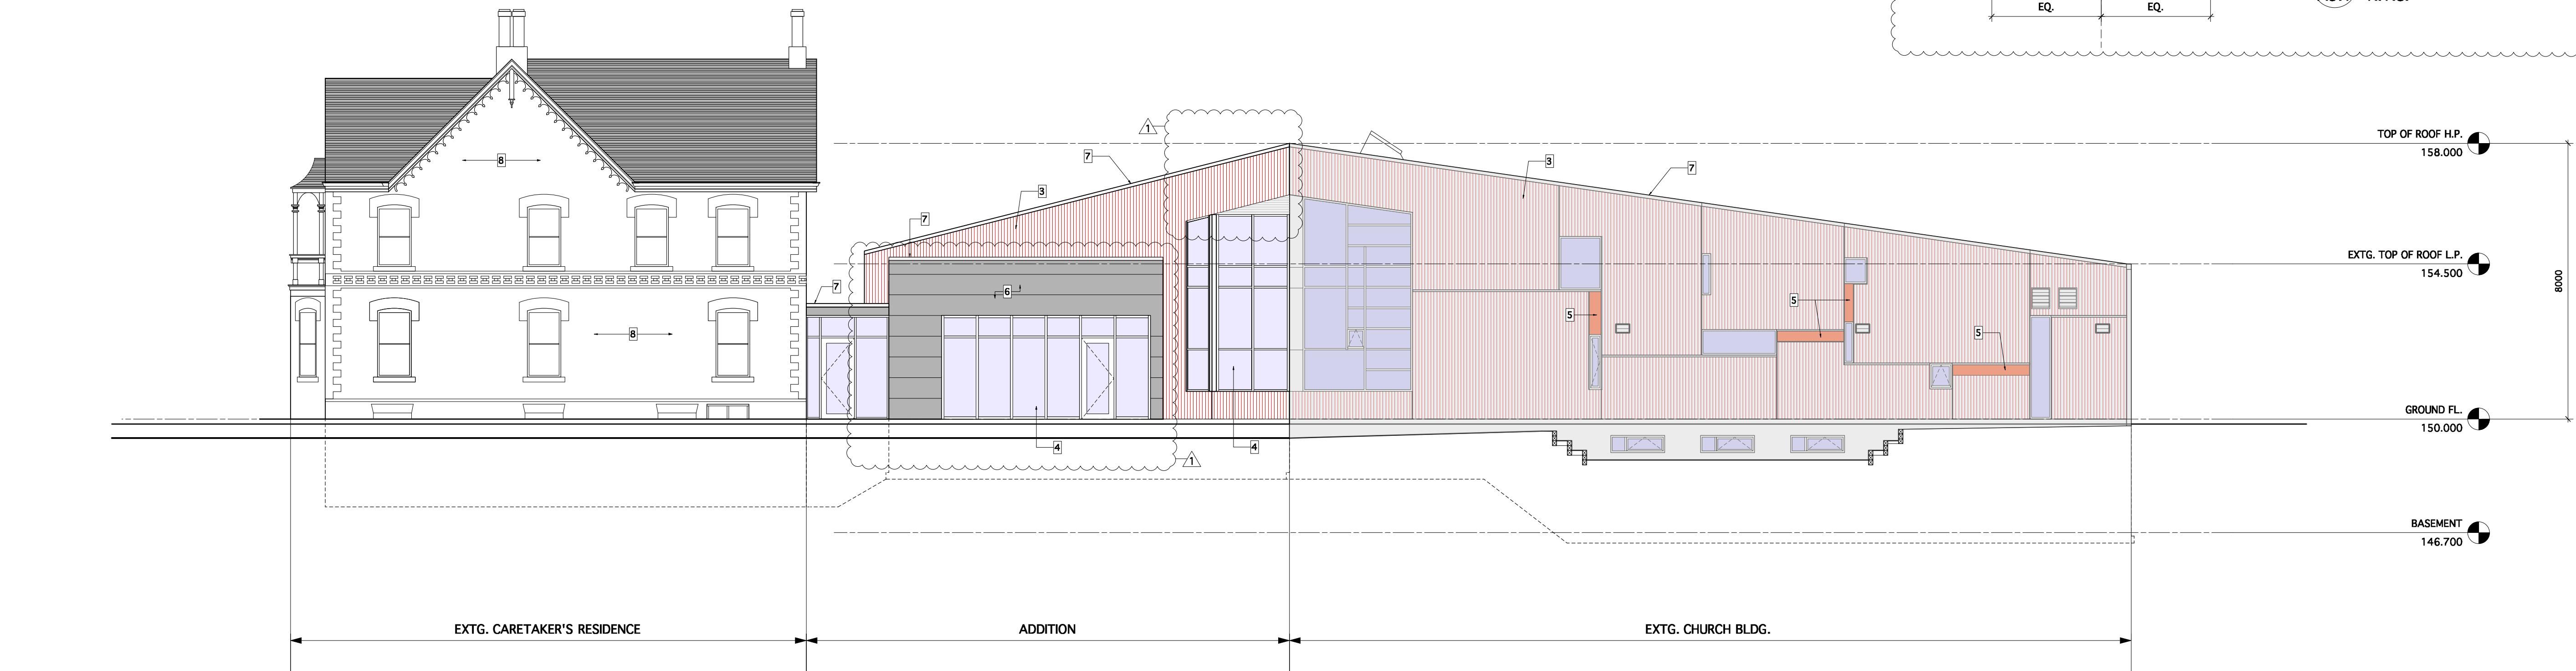


- LEGEND
- 1. GALV. STANDING SEAM METAL ROOF
 - 2. PREFIN. METAL EAVESTROUGH
 - 3. CLEAR CEDAR SIDING
 - 4. ALUM. & GLASS WINDOW/CURTAIN WALL
 - 5. PREFIN. WOOD PANEL
 - 6. CEMENT FIBRE BOARD
 - 7. GALV. METAL FLASHING TO MATCH METAL ROOF
 - 8. EXTG. BRICKS

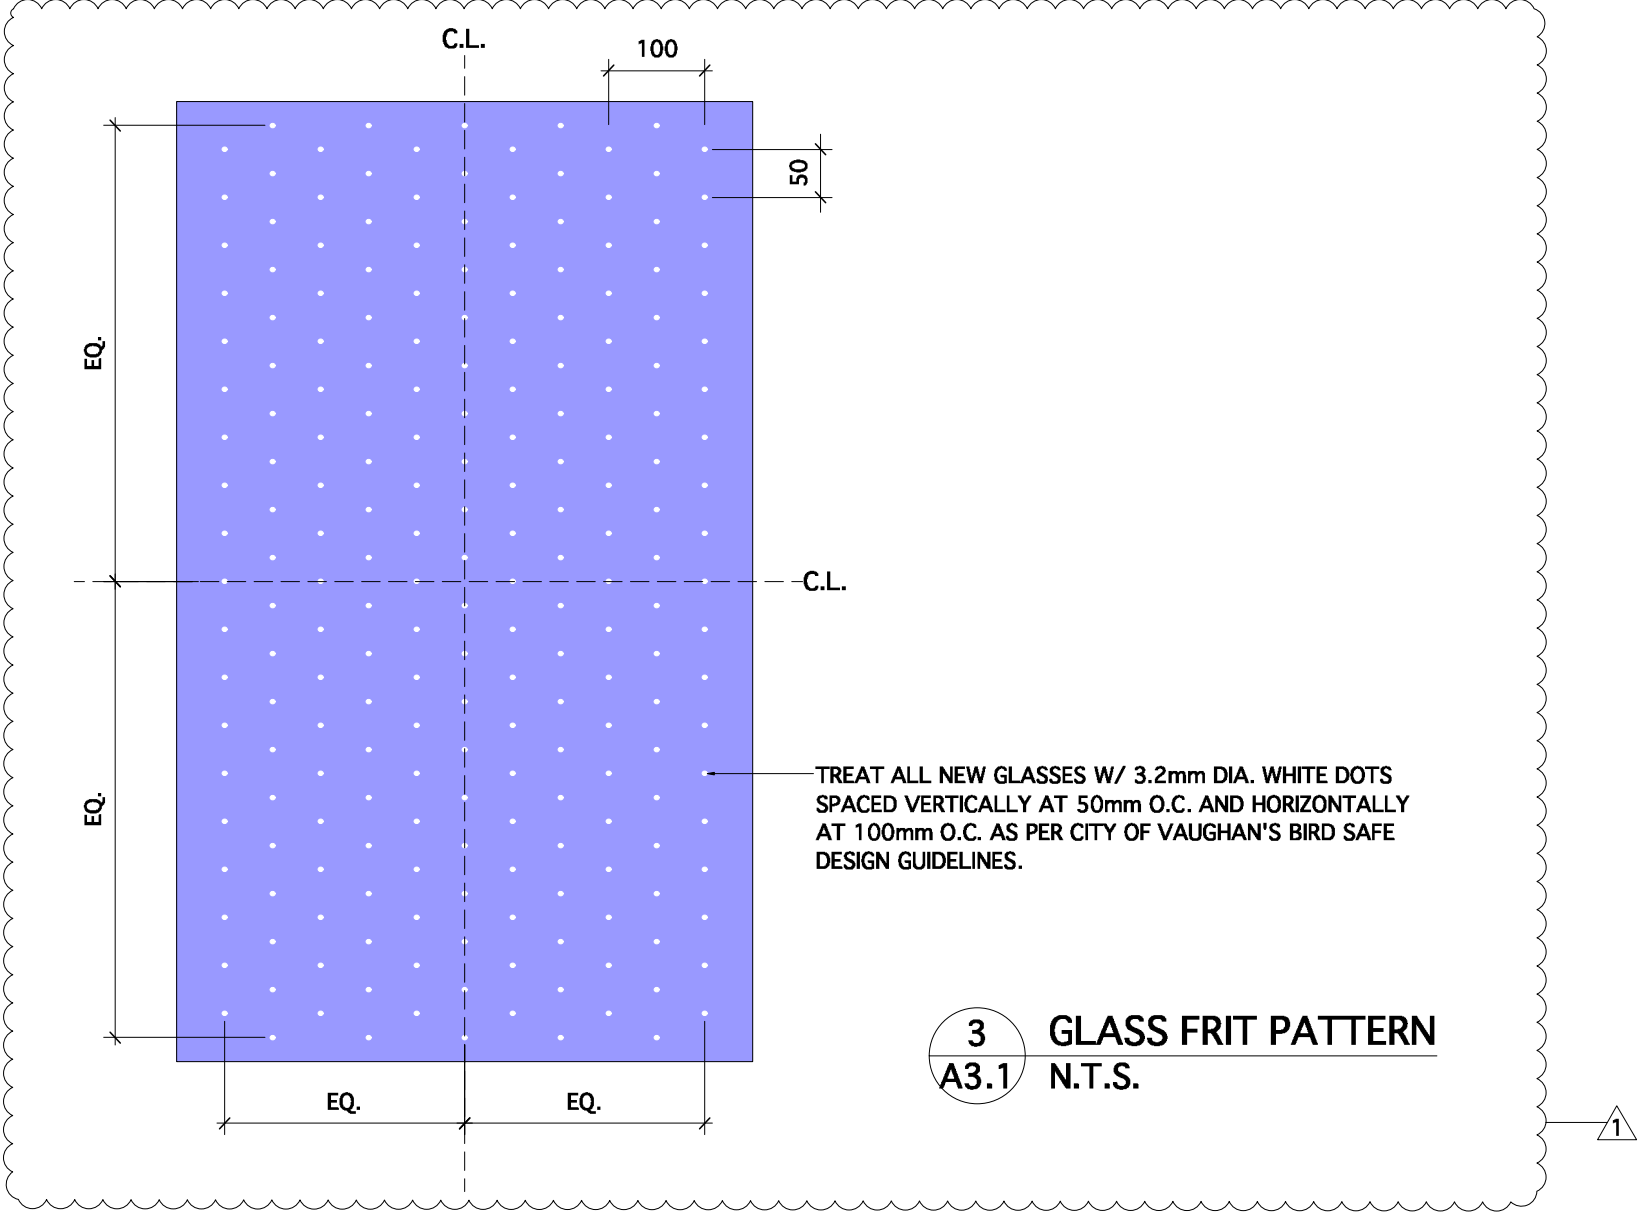

DATE	ISSUED FOR
2018.07.03	TRCA PRELIM. REVIEW
2018.10.23	COORDINATION
2018.11.08	COORDINATION
2018.11.15	SPA SUBMISSION - 1ST SUB.
2019.05.15	TRCA REVIEW
2019.05.30	TRCA REVIEW
2019.07.05	SPA RE-SUBMISSION AS PER CITY COMMENTS - 2ND SUB.

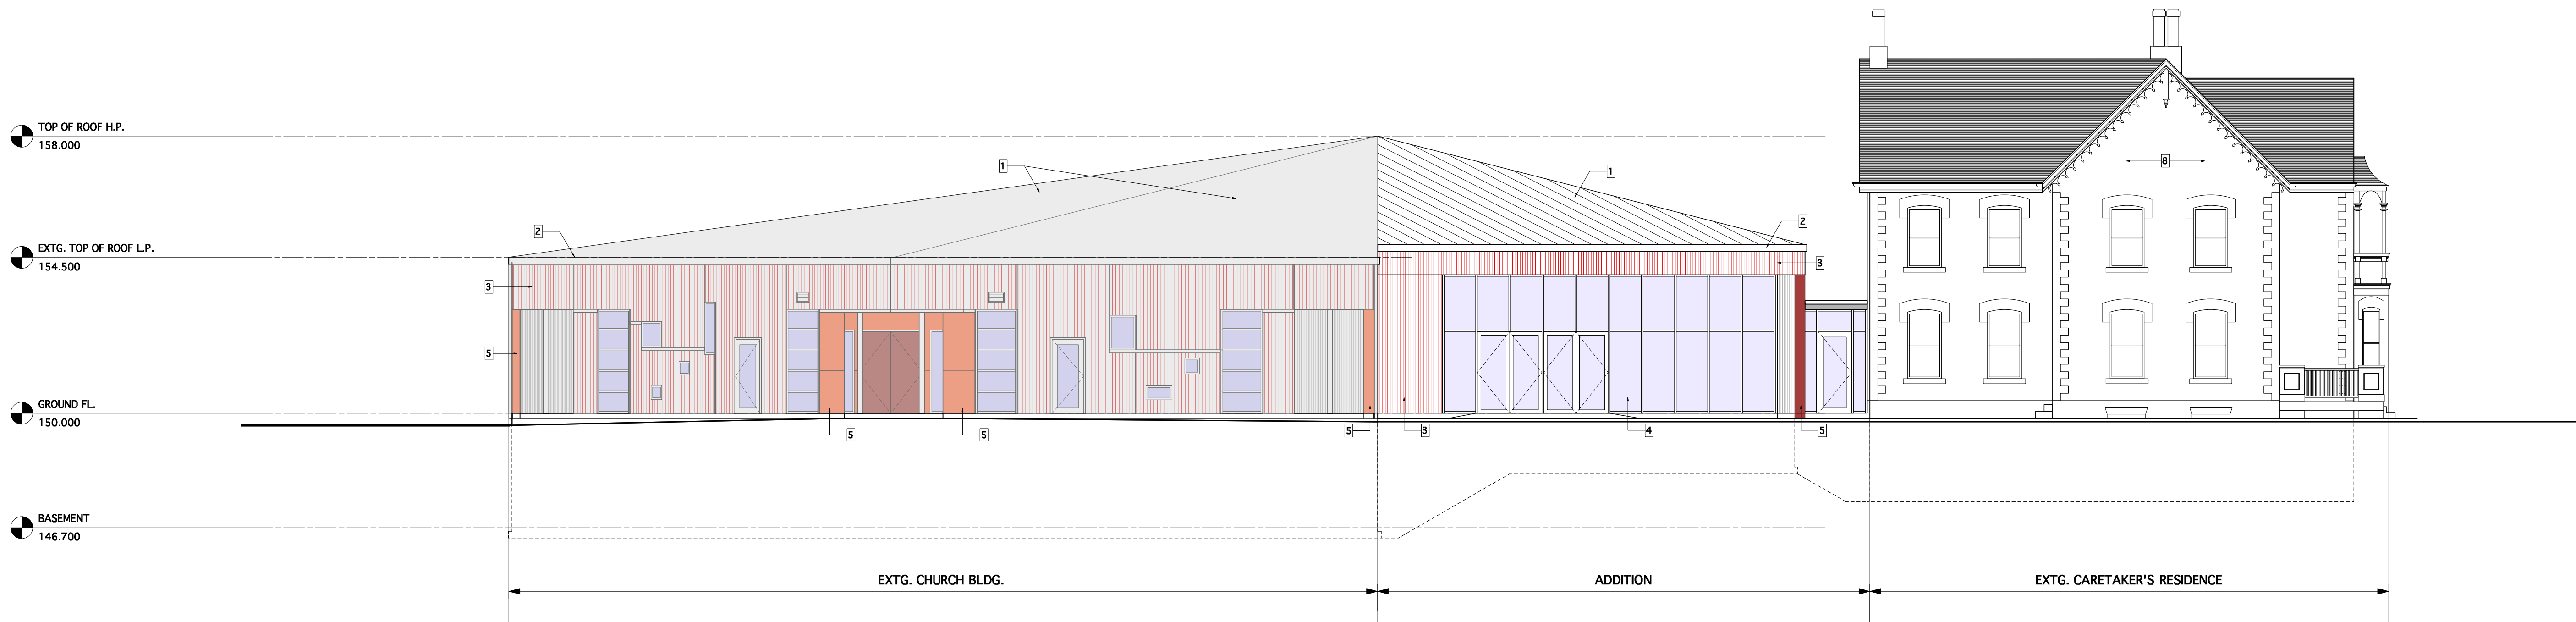

*DO NOT SCALE THE DRAWINGS.
*THE CONTRACTOR SHALL CHECK AND VERIFY ALL DIMENSIONS ON SITE.
*ALL DRAWINGS AND SPECIFICATIONS ARE THE PROPERTY OF THE ARCHITECT AND SHALL BE RETURNED AT THE COMPLETION OF THE WORK.
*THIS DRAWING IS NOT TO BE USED FOR CONSTRUCTION UNTIL SIGNED BY THE ARCHITECT



C.Y. LEE ARCHITECT INC.
200 Finch Ave. W., Suite 348
Toronto, Ontario Canada, M2R 3W4
1. 416 223 4400
f. 416 223 0100
www.cyleearchitecture.com

PROJECT
ROCK COMMUNITY CHURCH
249 CLARENCE ST.
WOODBRIDGE, ONTARIO

DRAWING TITLE
ELEVATIONS
DA 18.104

SCALE: AS NOTED
DATE: 05 JULY, 2019

A3.1