


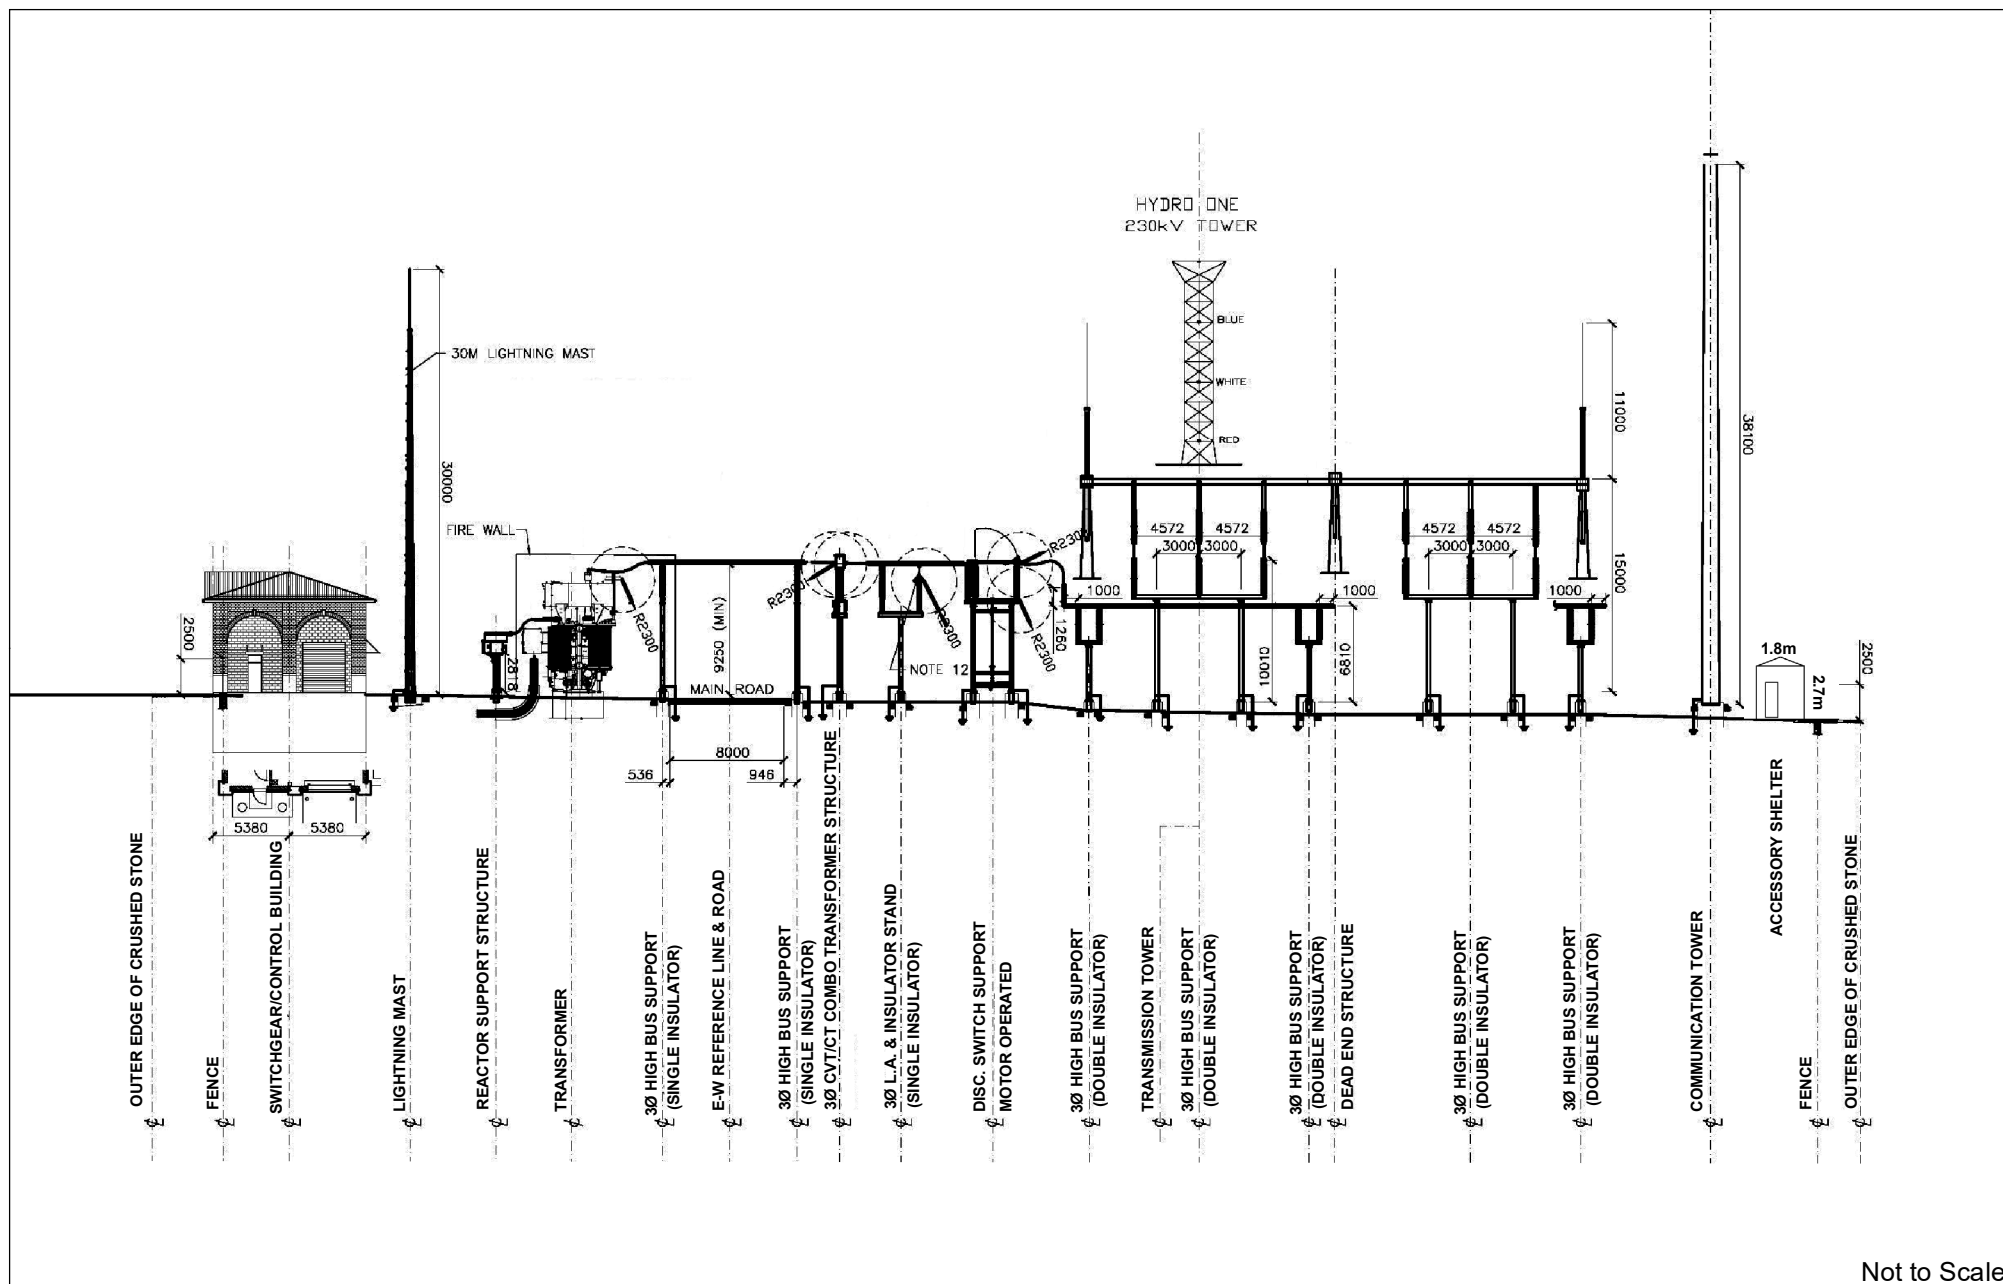

Not to Scale

## Elevations - Existing Transformer Station

**LOCATION:**

Part of Lot 31, Concession 8

**APPLICANT:** Alectra Utilities



## Attachment

**FILE:**  
DA.19.057

**DATE:**  
February 4, 2020

5